


| | | |
|---------------|---------------|------|
| FINAL SURVEY | SURVEYED BY | DATE |
| NOTE BOOK NO. | PROJECT NAME | |
| | AREAS CHECKED | |

| | | |
|-----------------|---------------|------|
| ORIGINAL SURVEY | SURVEYED BY | DATE |
| NOTE BOOK NO. | PROJECT NAME | |
| | AREAS CHECKED | |

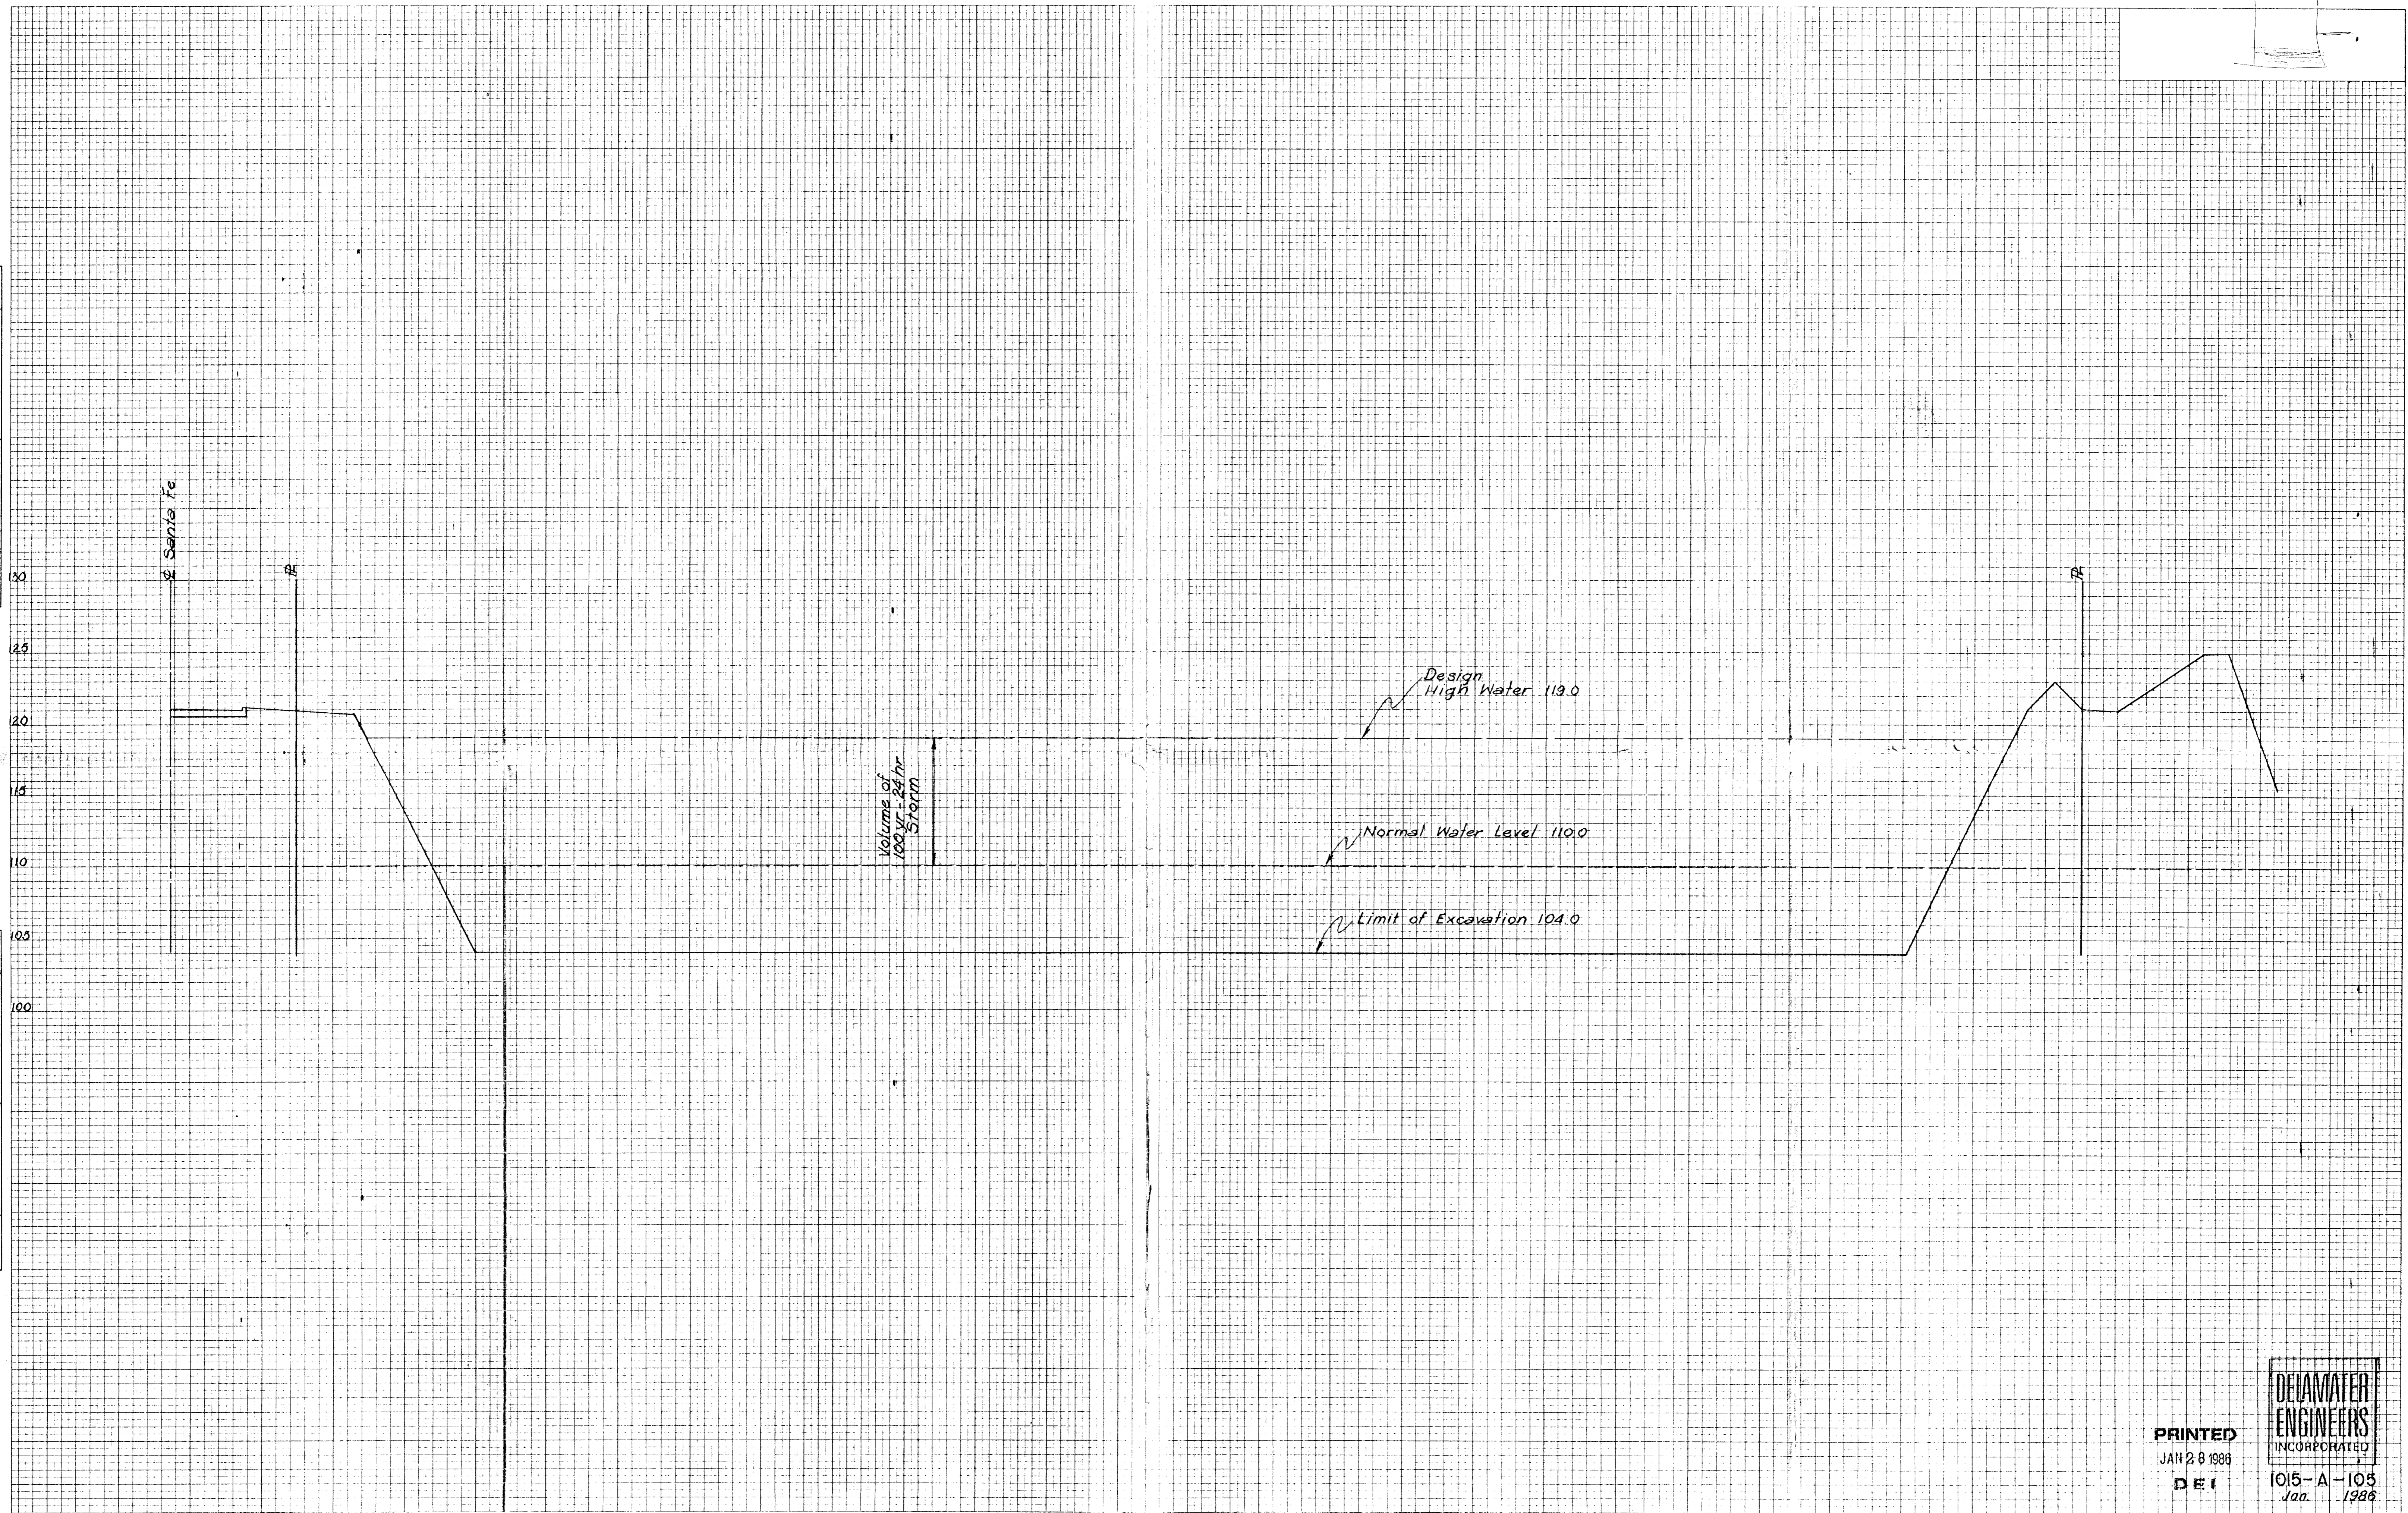

PRINTED
 JAN 28 1986
 DEI

DELMATER
 ENGINEERS
 INCORPORATED
 1015-A-105
 Jan. 1986