


**NORTH WICHITA INDUSTRIAL  
PARK STORM DRAINAGE  
CITY OF WICHITA, KANSAS  
LINE CD**

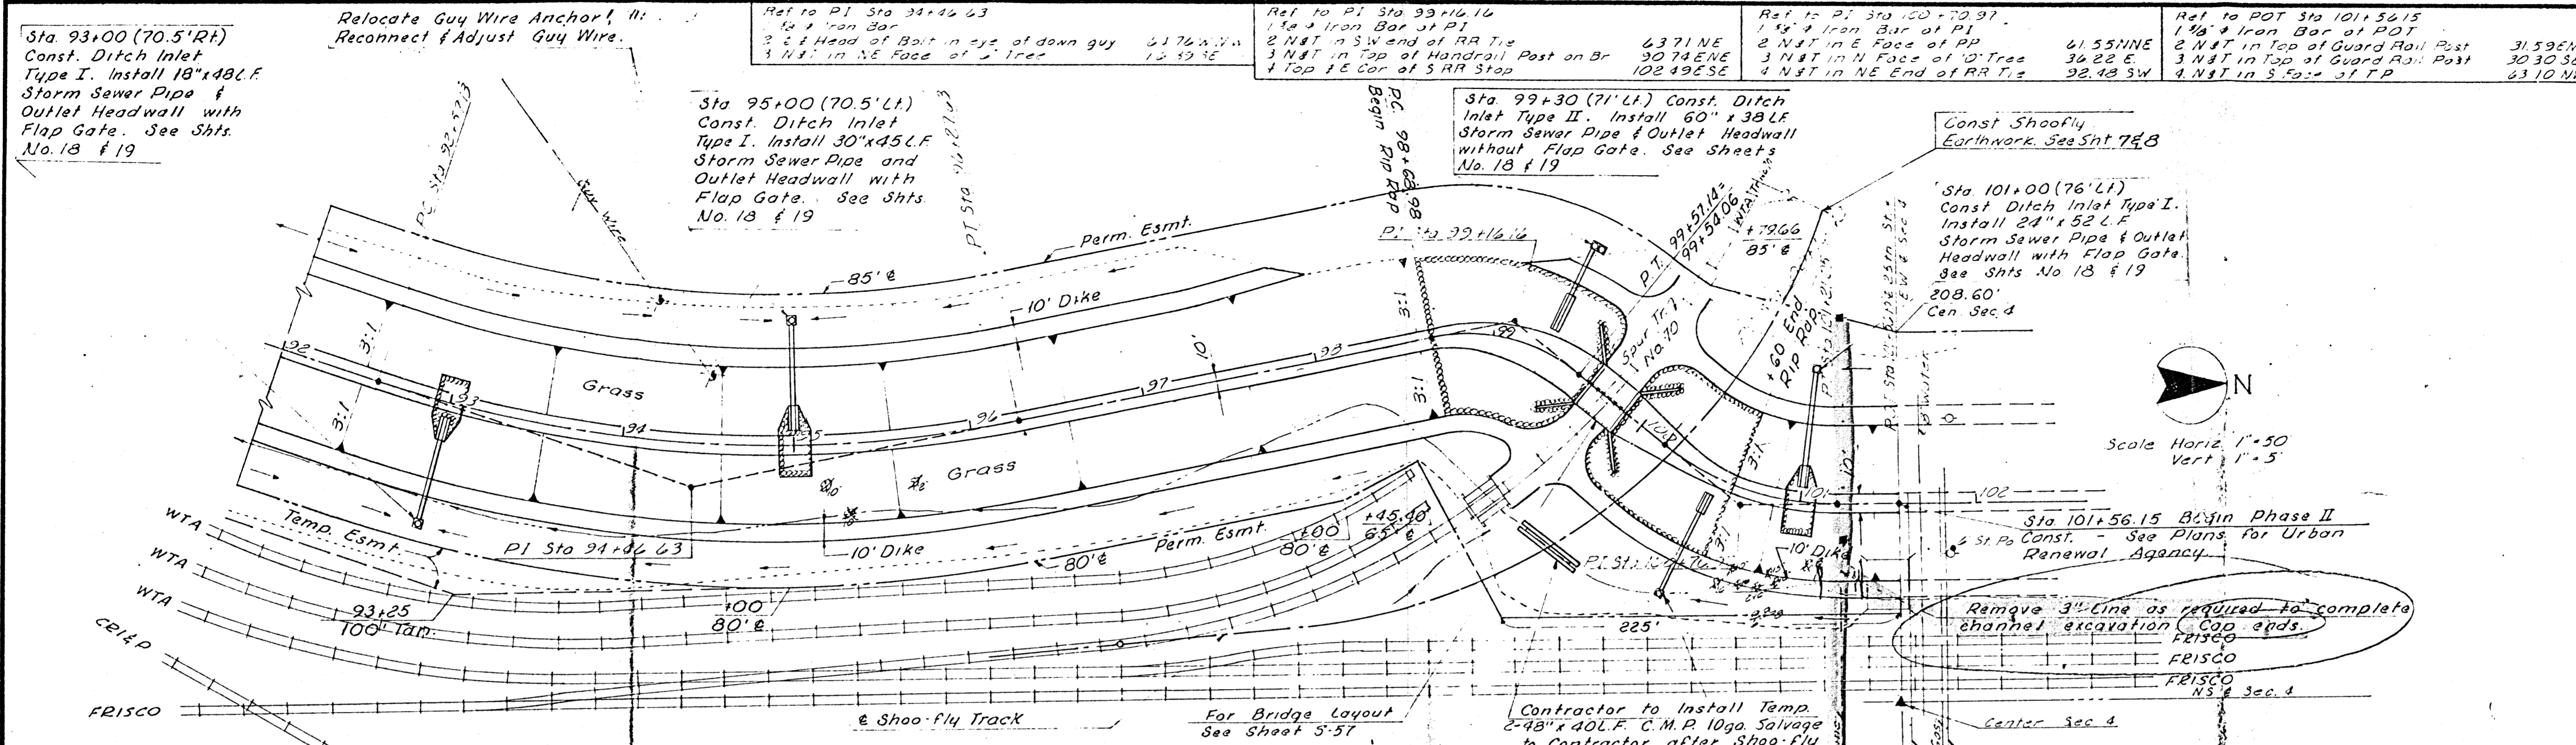

Scale Horiz 1" = 50'  
Vert 1" = 5'

**Curve Data**

PI Sta	94+46.63
Δ	29° 38' 21"
R	716.20
D	8° 00' 00"
T	183.80
L	370.50
E	24.04

**Curve Data (Const)**


PI Sta	99+16.16
Δ	50° 30' 46"
R	100.00
D	57° 17' 45"
T	47.18
L	88.16
E	10.57

**Curve Data (Survey)**

PI Sta	99+16.16
Δ	50° 30' 46"
R	150.00
D	38° 11' 50"
T	70.76
L	132.24
E	15.85

**Curve Data**

PI Sta	100+70.97
Δ	39° 58' 00"
R	150.00
D	38° 11' 50"
T	54.55
L	104.63
E	9.61

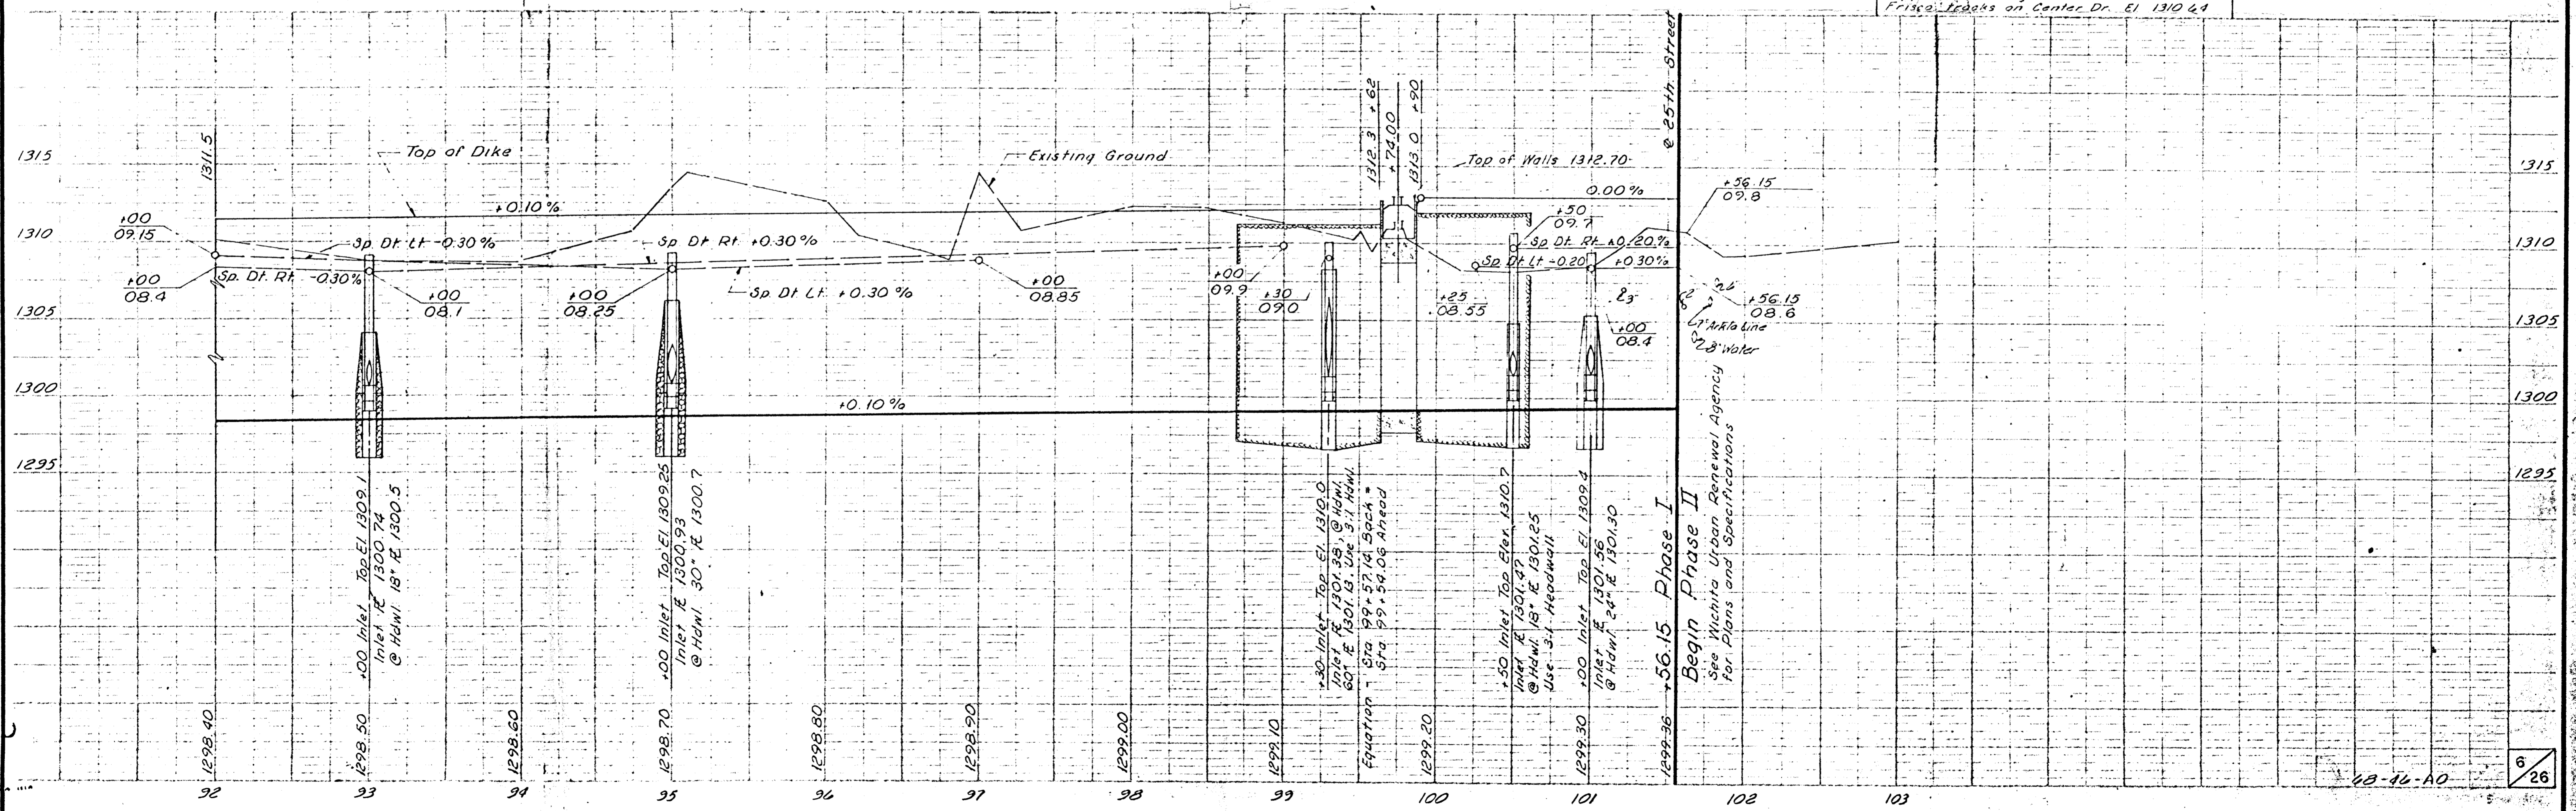

RECEIVED  
DEC 9 1985