

TENNANT ADDITION TO WICHITA, KANSAS

#1420

Floor Elev. 130.47

ROBERTS-BRENNER-KLEIN ADD

LOT 1 BLOCK A

25' Building Setback

Floor Elev. 128.75

#1402

UNPLATTED
OWNER: Carol Miller

HASKELL


SATTERFIELD ADDITION

- - 5/8" Armstrong LS 780' capped rebar set
- - 1/2" iron pipe found
- - 12" rod found
- - "AELS" capped rebar found
- ⊗ - chisled "X" in concrete found
- CM - calculated from measurements
- D - dead distance
- P - plat distance
- MH - manhole "Telephone"
- MS - manhole "Sanitary Sewer"
- ⊕ - power pole
- ⊕ - fire hydrant
- ⊕ - water meter
- ⊕ - gas meter



SCALE 1"=10'

BM: Chisled square top of curb near the S.E. corner of Lot 1
Elev. = 127.75 C.O.W.

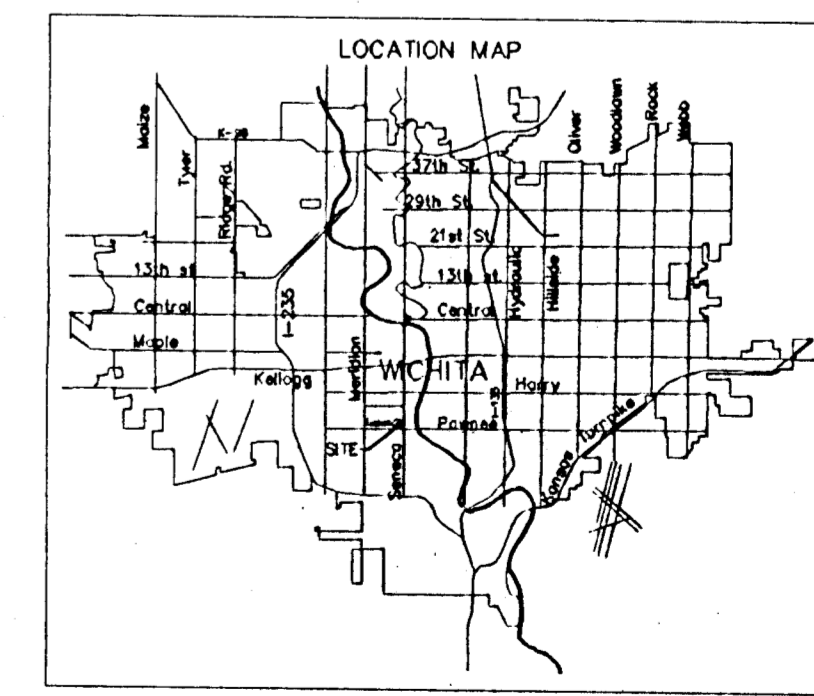

**ARMSTRONG
LAND SURVEY, P.A.**

250 N. MATHEWSON
WICHITA, KANSAS
PH - (316) 263-0082
Fax - (316) 263-0092