


MINIMUM BUILDING PAD ELEVATION FOR LOWEST OPENING INTO STRUCTURES

BLOCK	LOT NO.	ELEVATION (NGVD29)
1	1, 2, 3, 4, 5	1322.5
2	1, 2, 3, 4, 5, 6	1317.0
2	7, 8, 9, 10, 11	1316.5
2	12, 13, 14, 15	1316.0
2	16	1314.0
2	17, 18, 19, 20,	1313.0
2	24, 25, 26, 27	1317.8

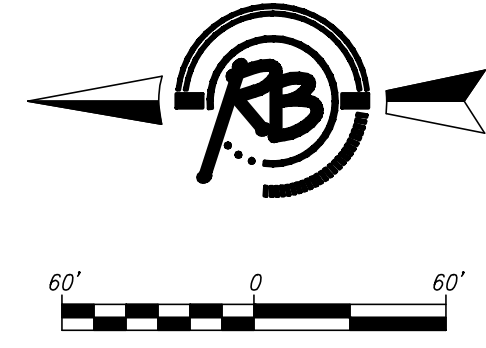

**Bellechase 2nd Addition
4 Corner Lot Grades
WICHITA, KANSAS**

Ruggles & Bohm, P.A.
Engineering, Surveying, Land Planning

224 North Main
Wichita, Kansas 67203
www.rbkansas.com

(316) 264-8008
(316) 264-4821 fax
E-mail: info@rbkansas.com

DESIGN: EUG
DRAWN: EUG
DATE: Feb. 10, 2009

PROJECT NUMBER: 472-84763

DATE: 15 OF 23