




Index

Sht#	Description
1	Title Sheet
2	Topo
3	Topo
4	Topo
5	Topo
6	Topo

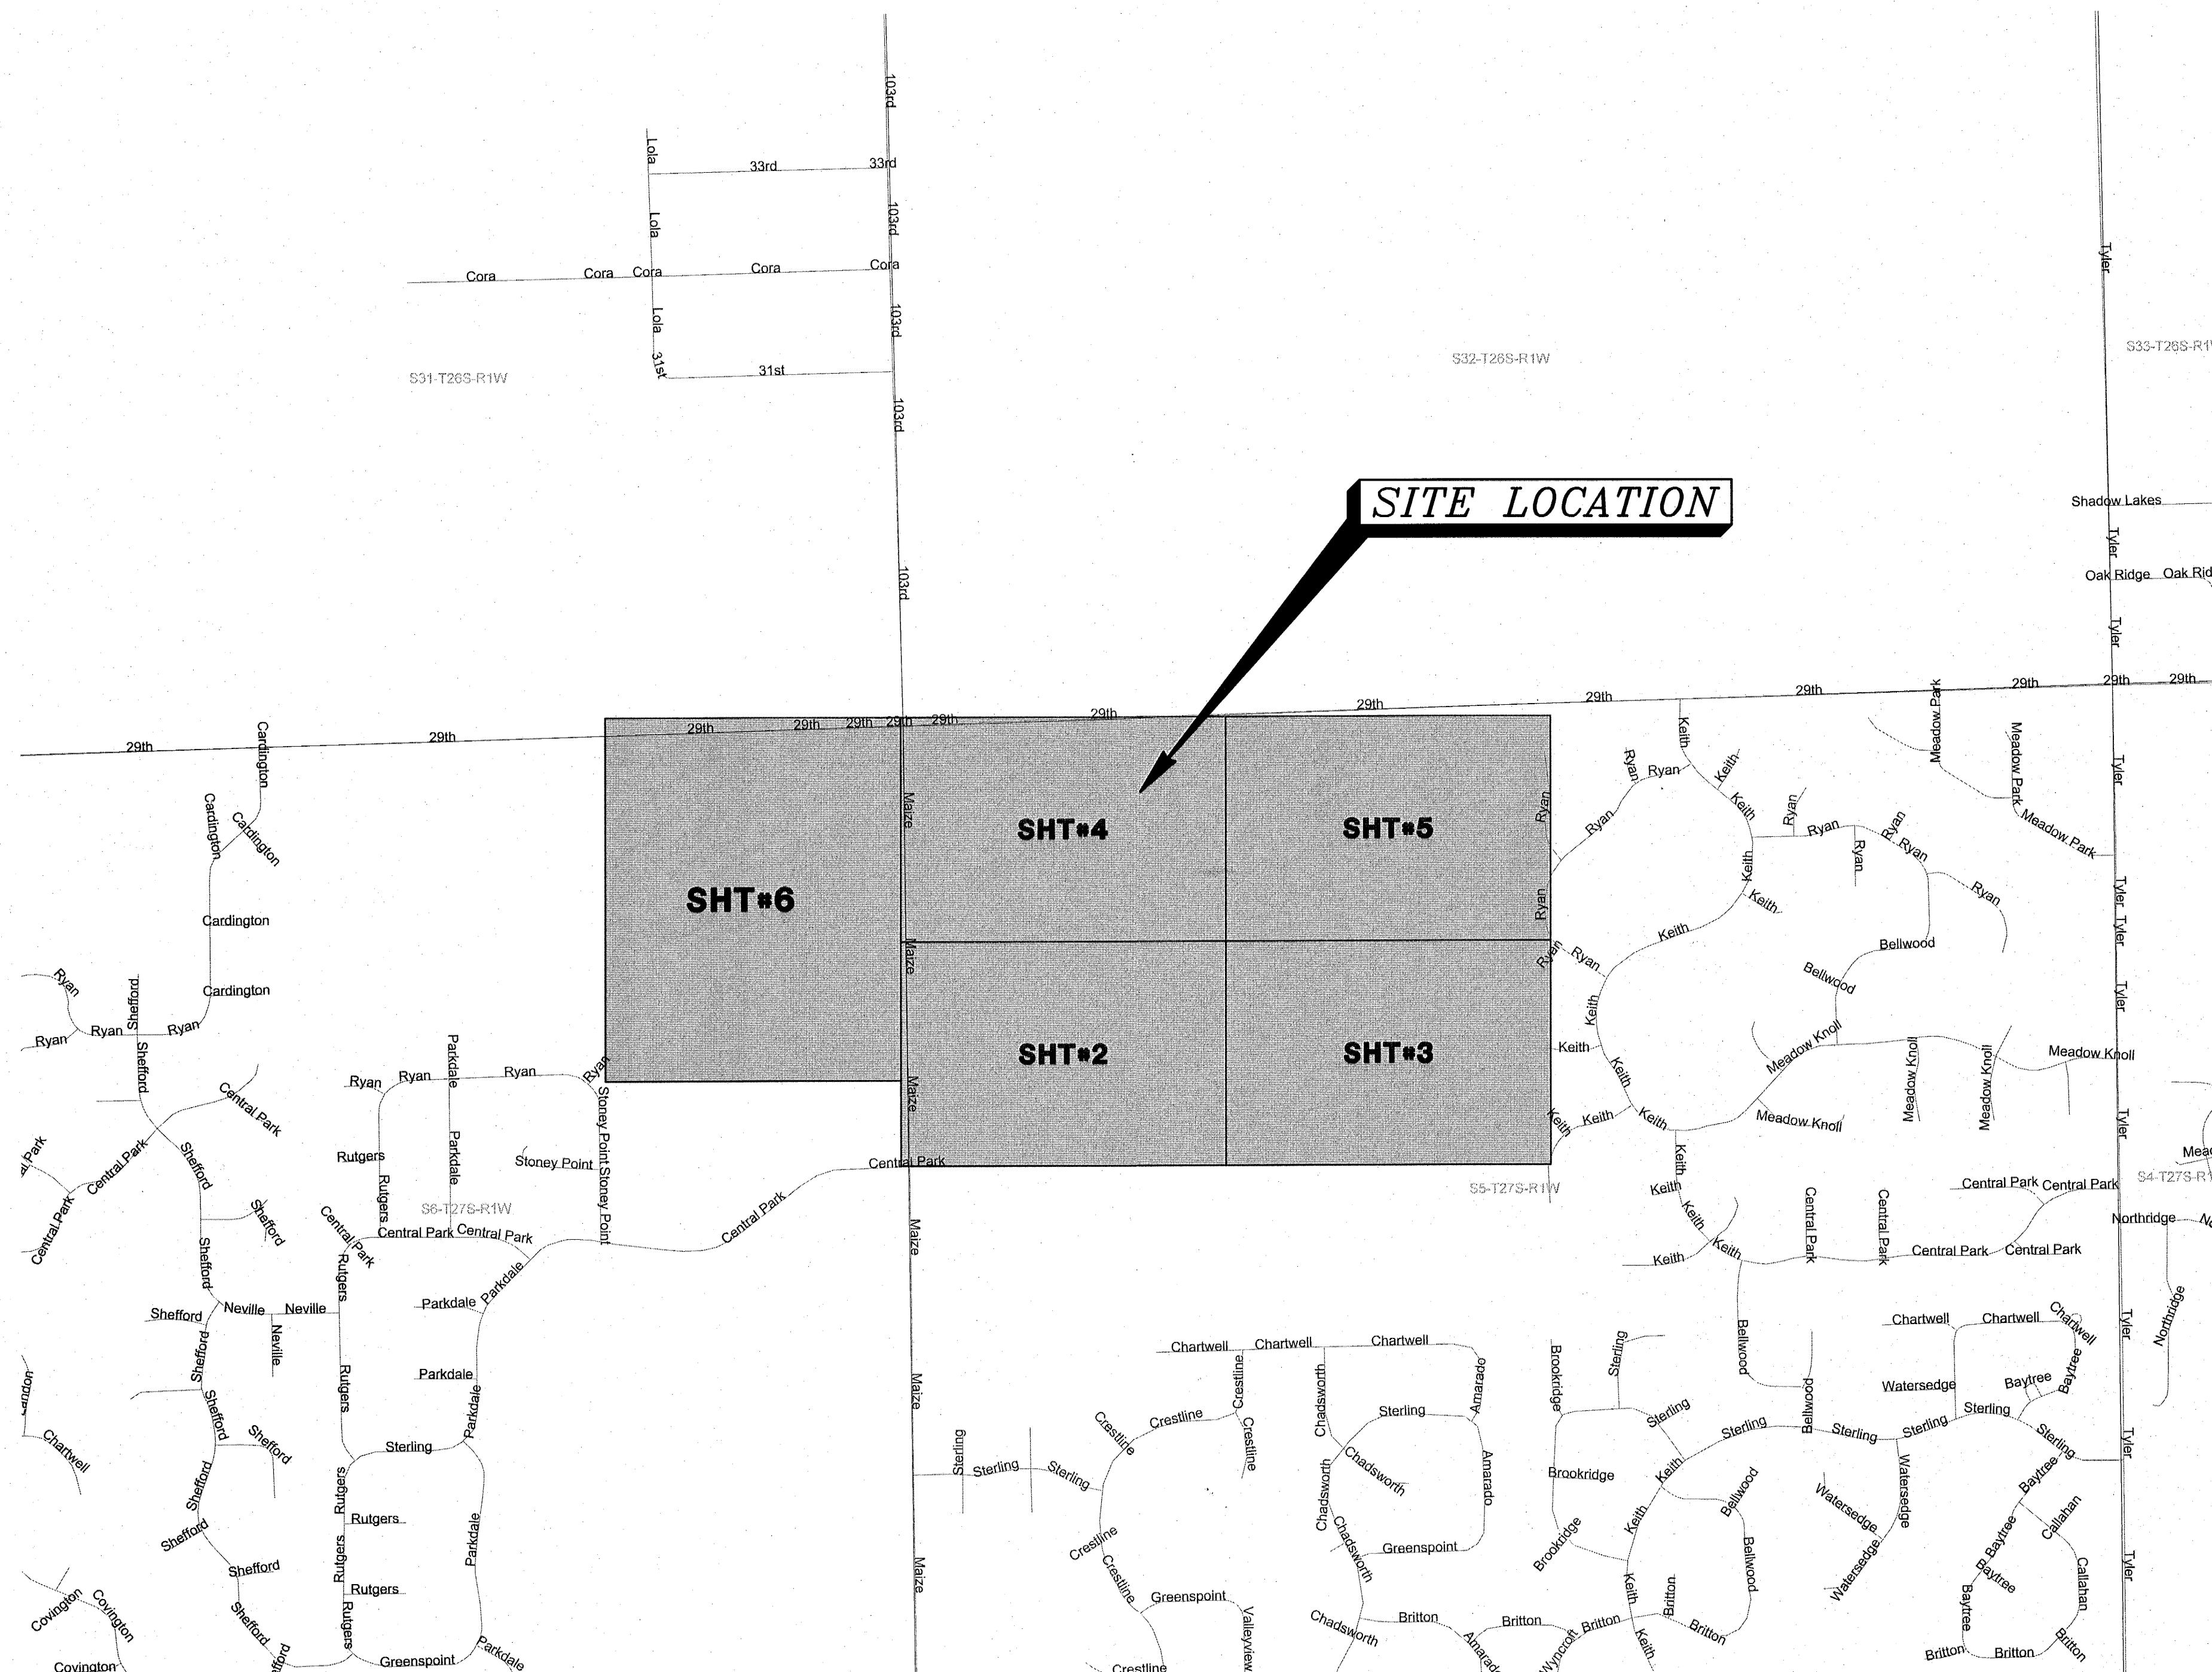


DANIEL E. GARBER
REGISTERED
NO. 11,540
KANSAS
LAND SURVEYOR

Drawn By: ELA	Scale: 1"=60'	Date of Field Work: August 17, 2009	Job No: G2008-596
Checked By: DEG	Date: 11/05/2009	Sheet 1 of 6 Sheet(s)	

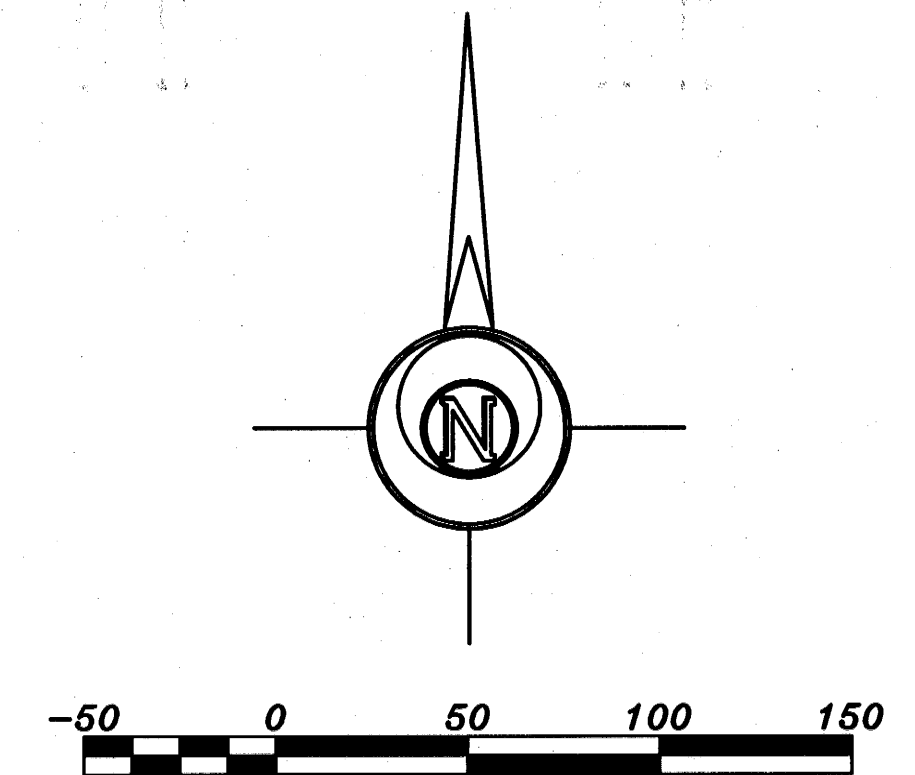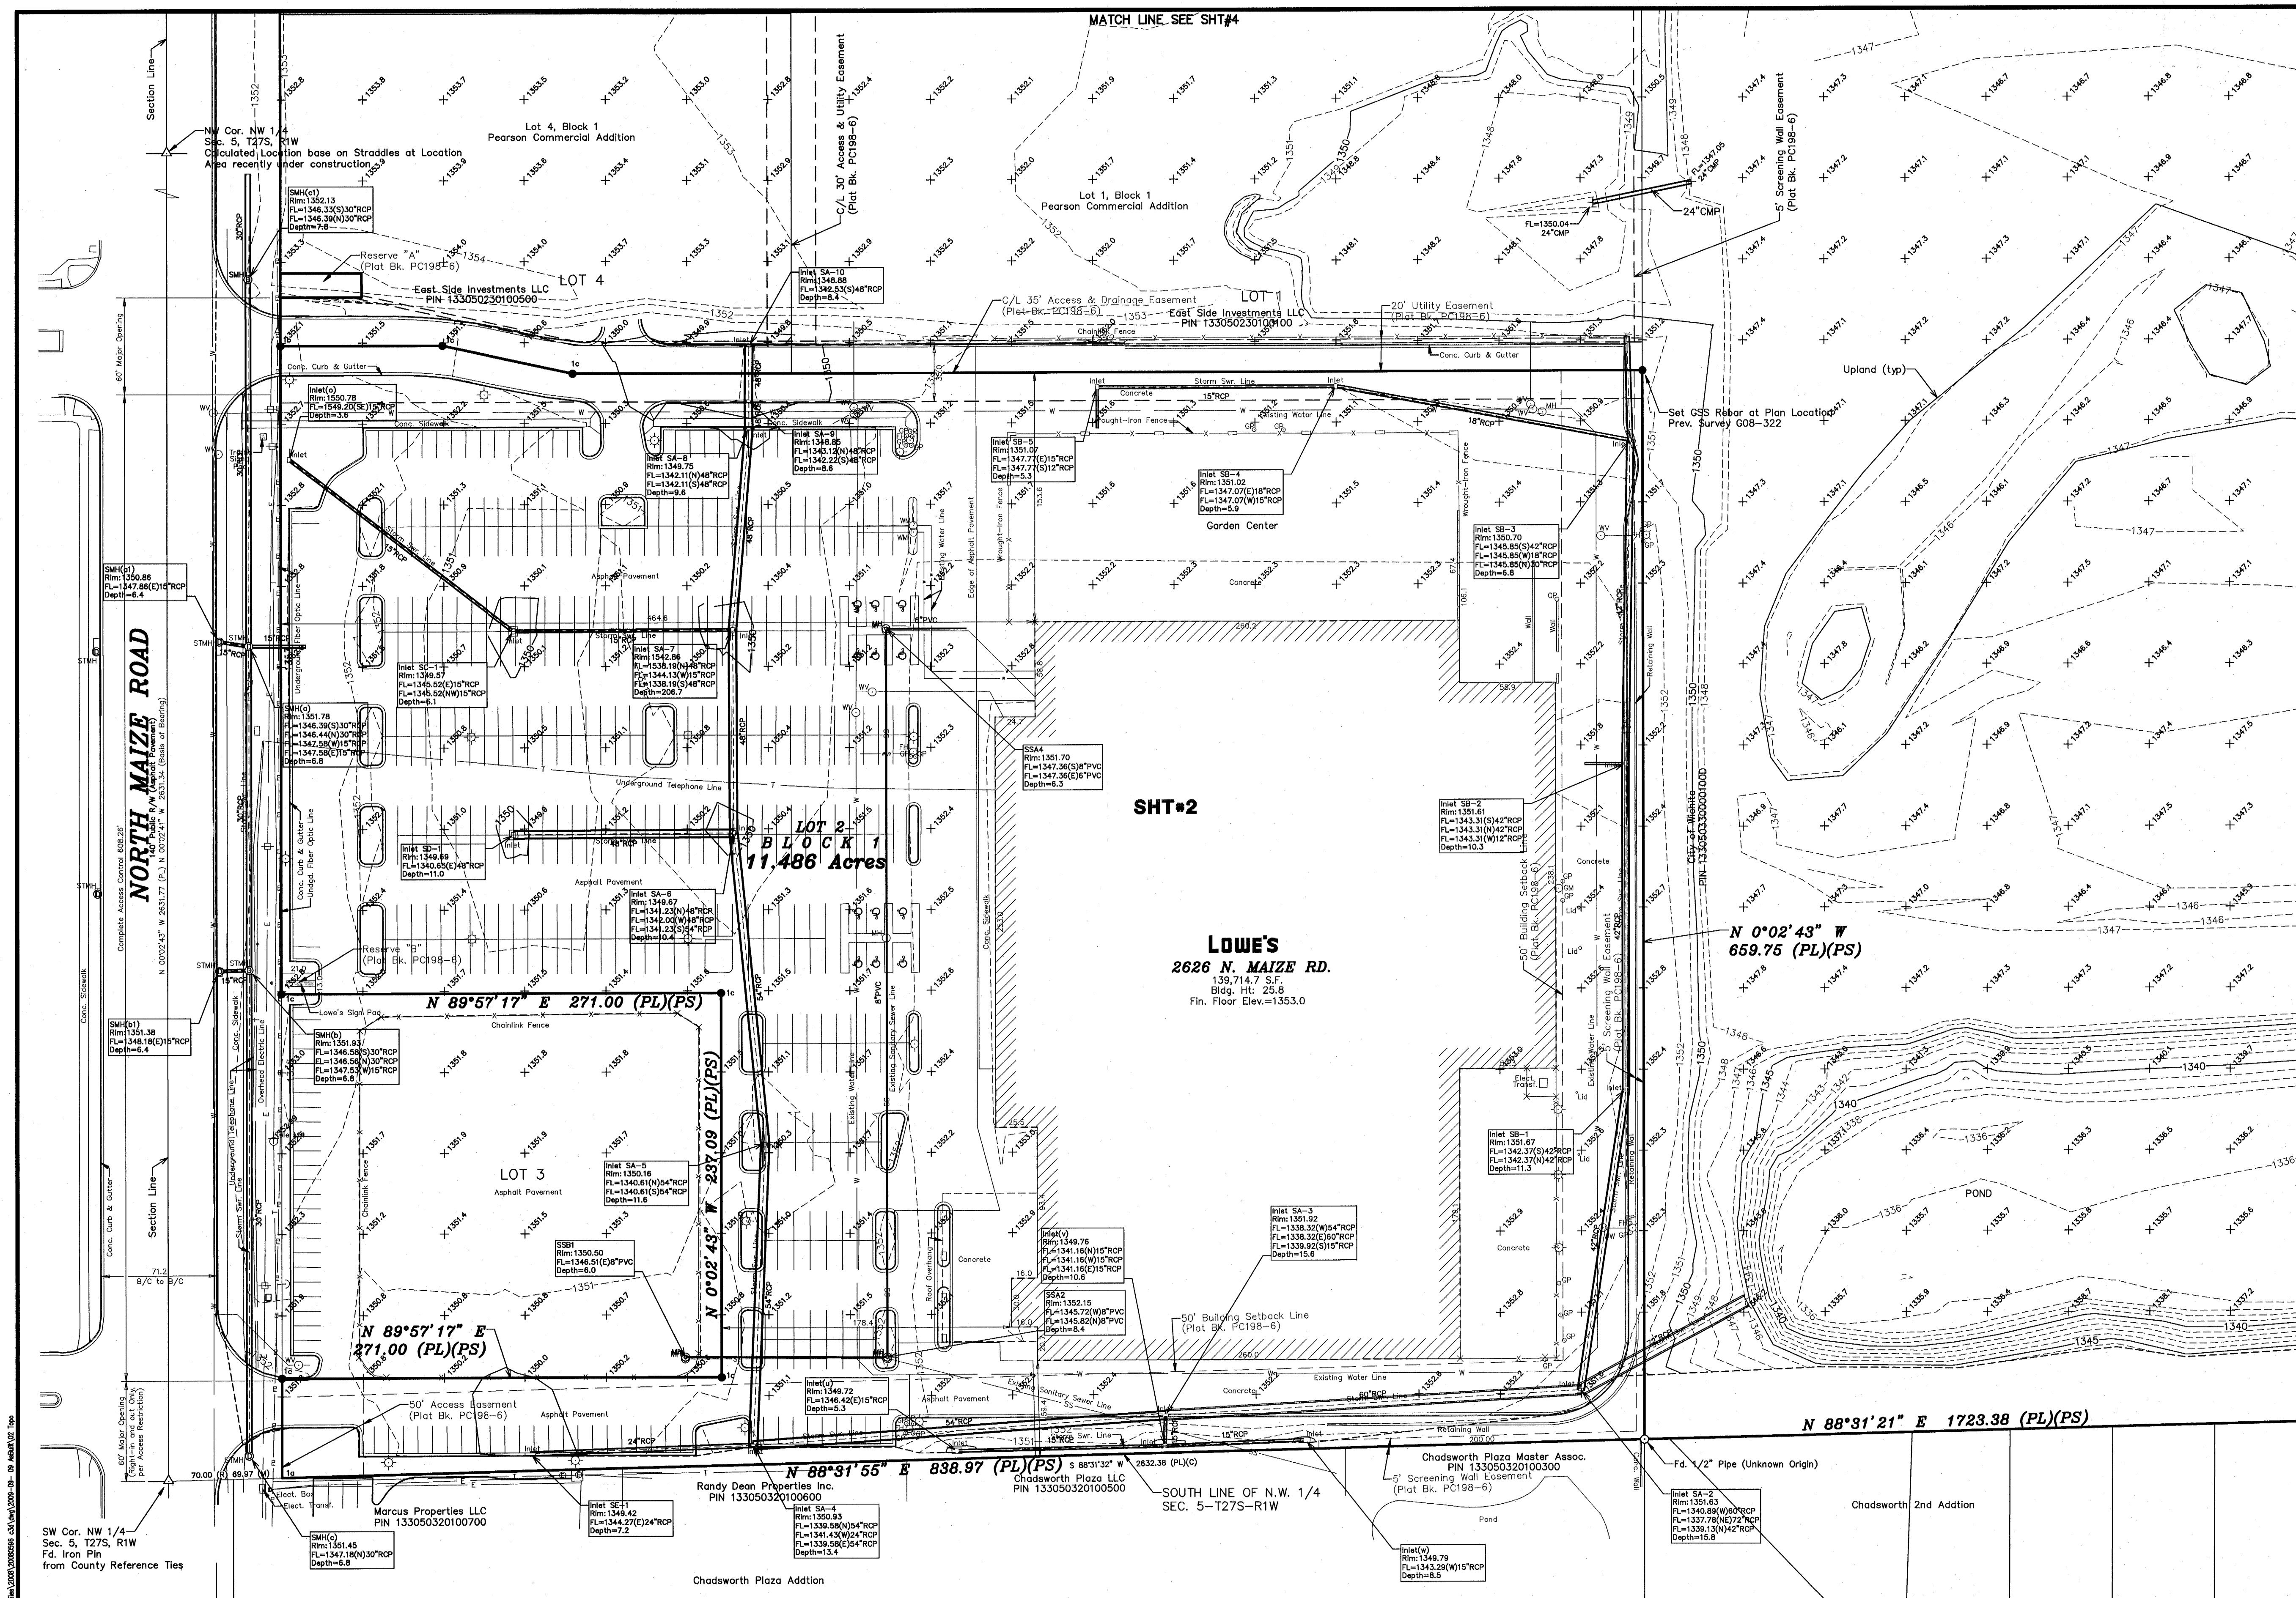


- LEGEND**
- △ - Sectional Monument Found
 - - Survey Monument Found
 - - 5/8" x 24" Iron Rebar Set w/G.S.S. Cap
 - - Sanitary Sewer Cleanout
 - - Fence
 - ⊕ - Fire Hydrant
 - ⊕ - Guy Anchor
 - ⊕ - Gas Meter
 - ⊕ - Gas Valve
 - ⊕ - Light Pole
 - ⊕ - Sanitary Sewer Manhole
 - ⊕ - Power Pole
 - ⊕ - Underground Telephone Pedestal
 - ⊕ - Water Meter
 - ⊕ - Water Valve
 - (C) - Calculated
 - (M) - Measured
 - (PS) - Previous Survey G08-322, Property Pins Set at that time of Construction.
 - (R) - Record measurement
 - P.O.B. - Point of Beginning
 - PL - Property Line
- SPECIAL NOTES:**
- 1a = Fd. 5/8" Rebar w/Poe & Assoc. Cap 0.12 South Calculated Location
- 1b = Set GSS Rebar at Found 5/8" Rebar w/Poe & Assoc. location. Prior to Lowe's Main Construction

Prepared For: POE & ASSOCIATES		Description: A PORTION OF THE SOUTH HALF OF SEC. 5, T27S, R1W SEDGWICK COUNTY, KS.	
Prepared By: GSS		Garber Surveying Service, P.A. 2908 North Plum St. Hutchinson, Kansas 67502 Phone (620) 665-7032 • FAX (620) 663-7401 Phone (316) 283-5053 • FAX (316) 283-5073	
Drawn By: ELA	Scale: 1"=50'	Date of Field Work: August 17, 2009	Job No:
Checked By: DEG	Date: 11/05/2009	Sheet 2 of 6 Sheet(s)	G2008-596


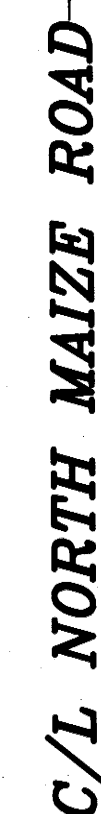


Prepared For: POE & ASSOCIATES		Description: A PORTION OF THE SOUTH HALF OF SEC. 5, T27S, R1W SEDGWICK COUNTY, KS.	
Prepared By: 		Garber Surveying Service, P.A. 2908 North Plum St. Hutchinson, Kansas 67502 Phone (620) 665-7032 • FAX (620) 663-7401	
		511 North Poplar Street Newton, Kansas 67114 Phone (316) 283-5053 • FAX (316) 283-5073	
Drawn By: ELA Checked By: DEG	Scale: 1"=50' Date: 11/05/2009	Date of Field Work: August 17, 2009 Sheet 4 of 6 (Sheet(s))	Job No: G2008-596

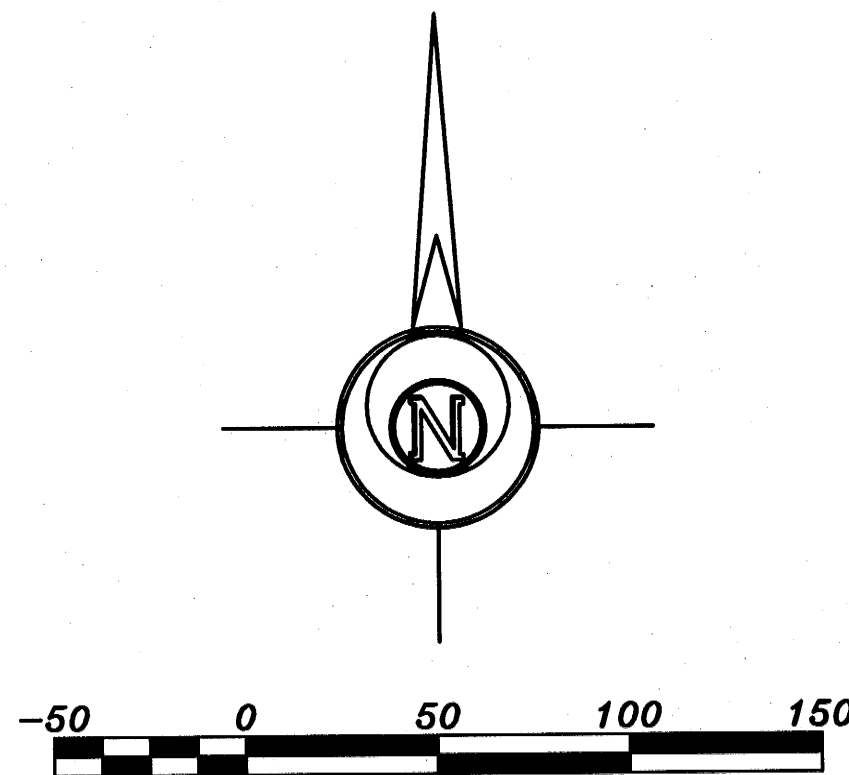

Printed: 11-04-2009 5:40:25 PM by: JELZ
Plot Scale: 1"=50' 11/04/2009 5:40:25 PM by: JELZ

Prepared For: POE & ASSOCIATES		Description: A PORTION OF THE SOUTH HALF OF SEC. 5, T27S, R1W SEDGWICK COUNTY, KS.	
Prepared By: GSS		Garber Surveying Service, P.A. 2908 North Plum St. Hutchinson, Kansas 67502 Phone (620) 665-7032 • FAX (620) 663-7401	
Drawn By: ELA		Scale: 1"=50'	Date of Field Work: August 17, 2009
Checked By: DEG		Date: 11/05/2009	Sheet 5 of 6 Sheet(s)
			Job No: G2008-596

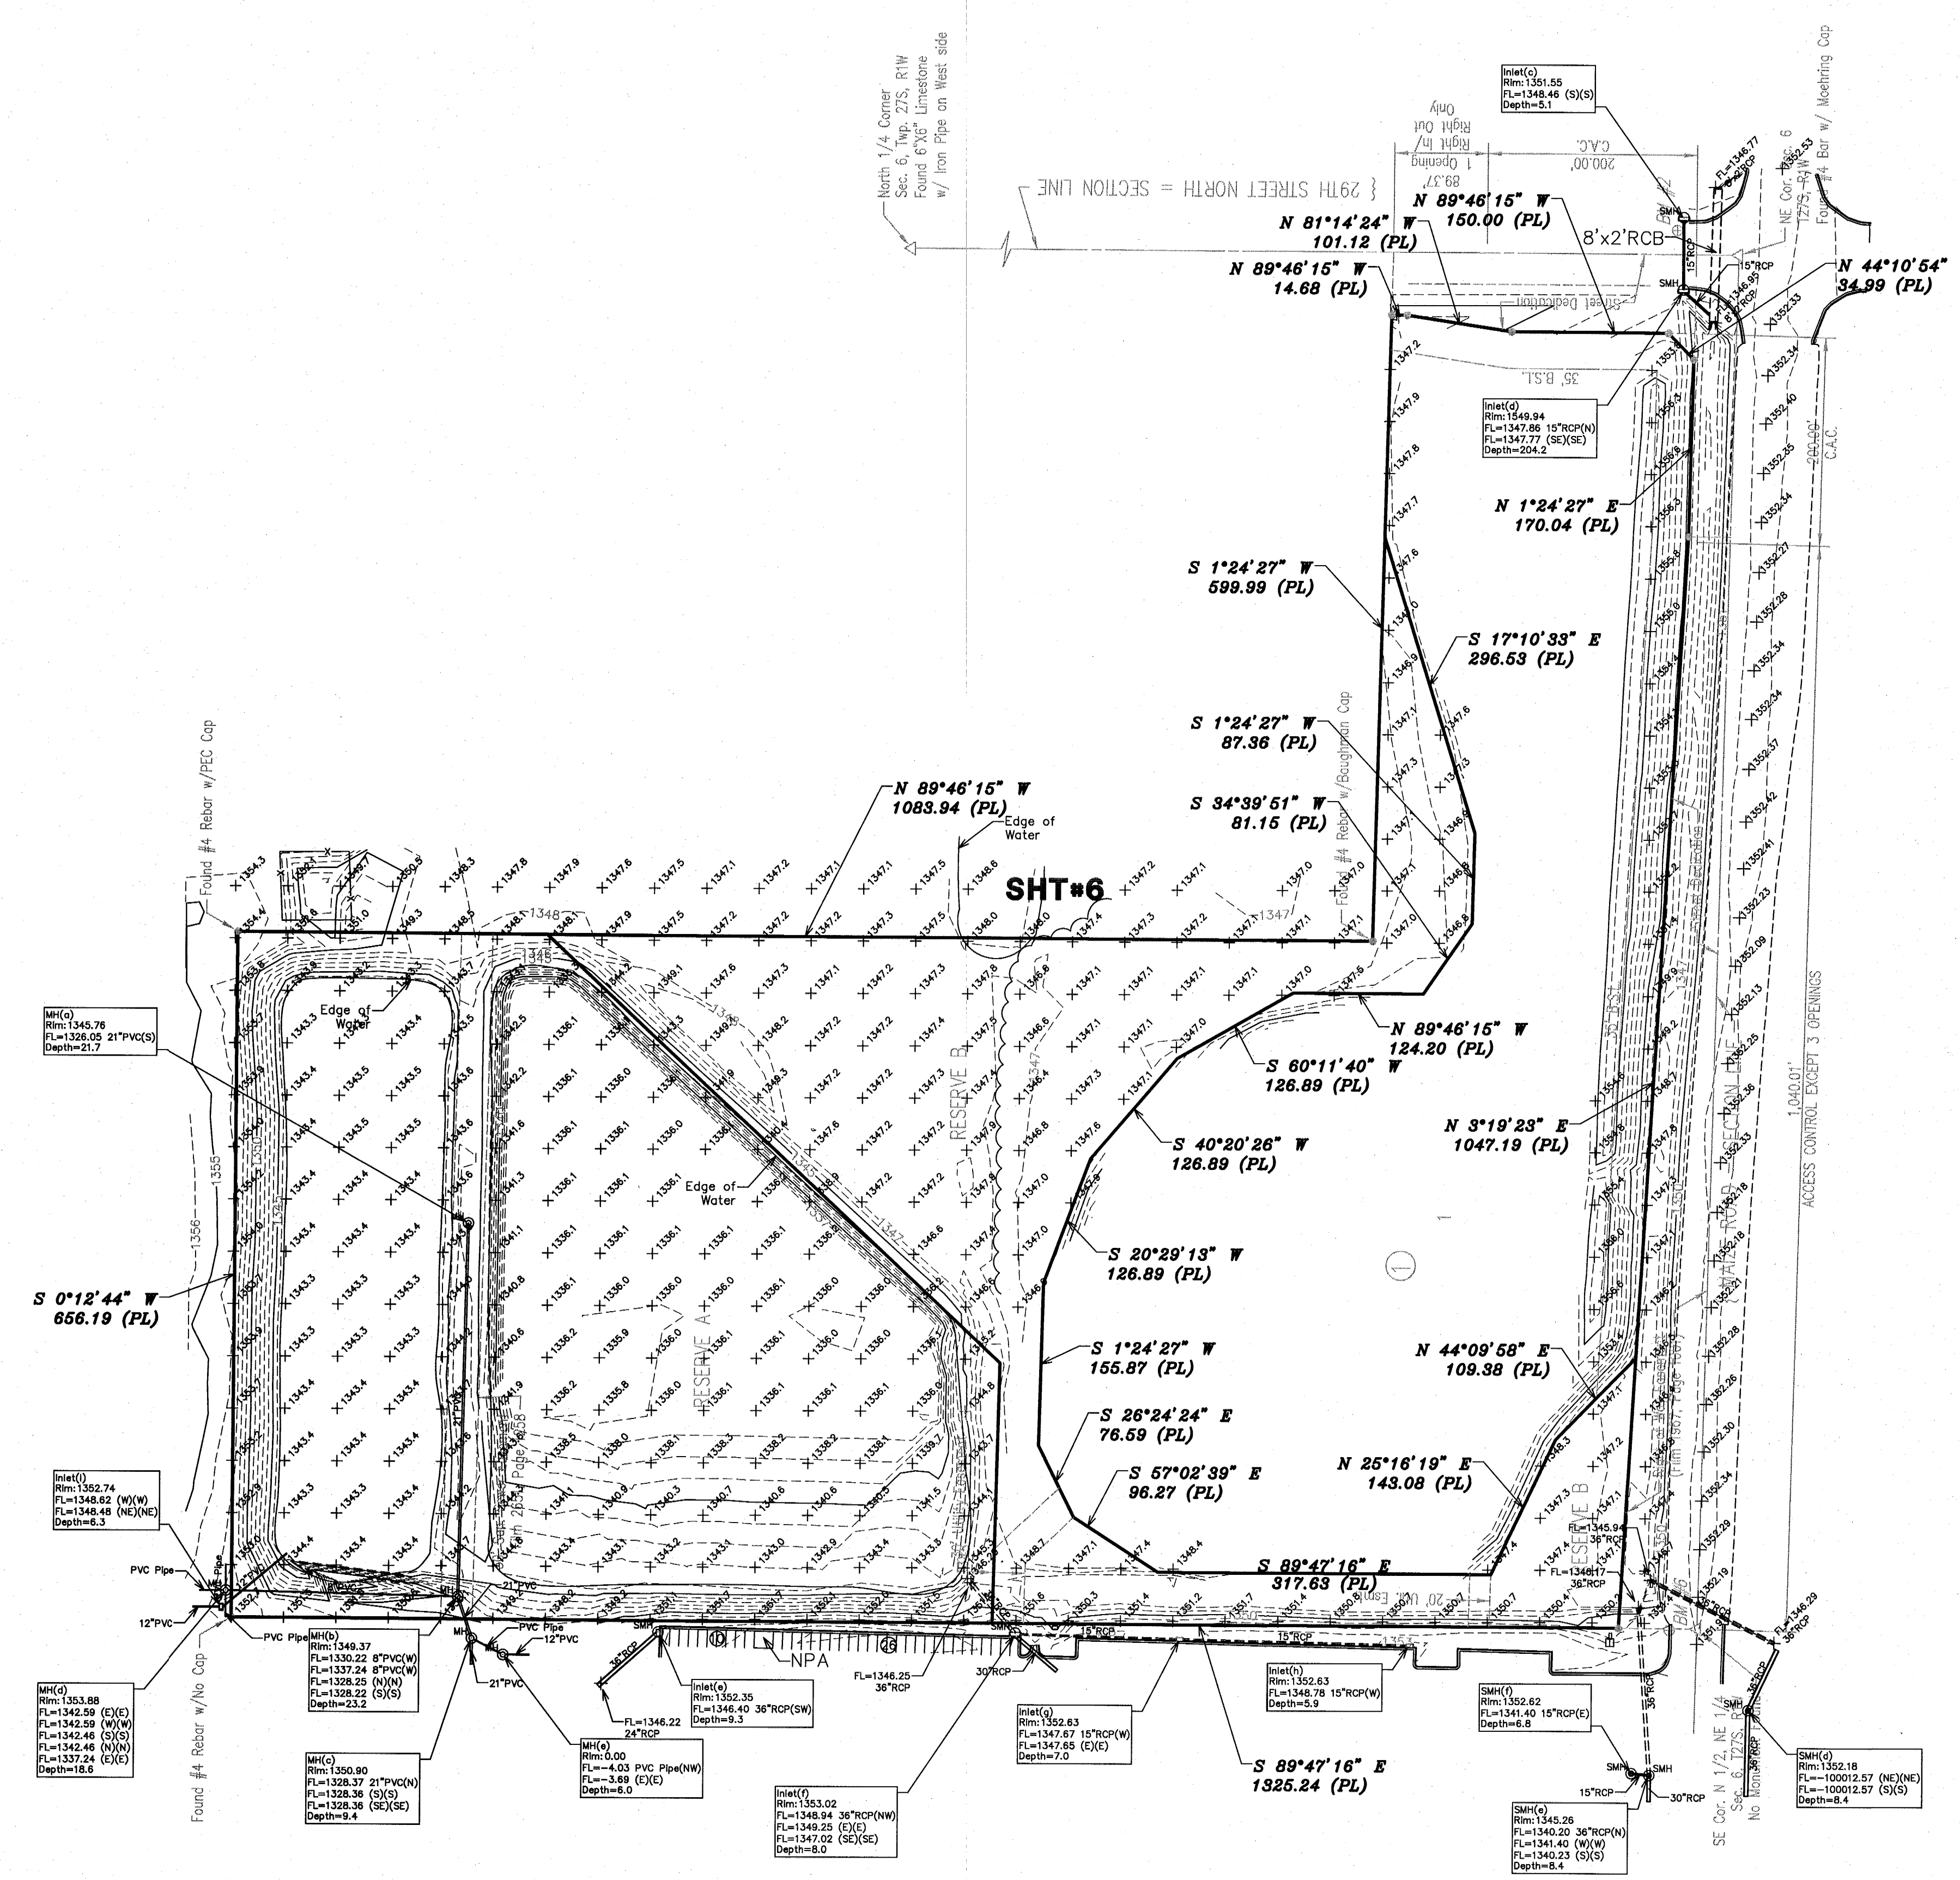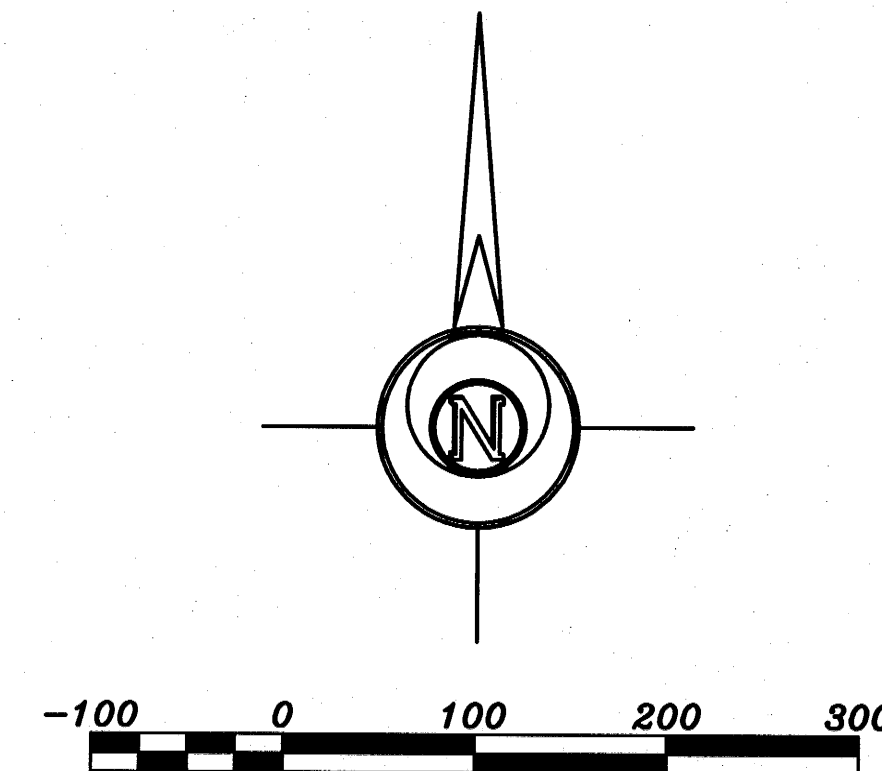

Prepared For:		Description:	
POE & ASSOCIATES		A PORTION OF THE SOUTH HALF OF SEC. 5, T27S, R1W SEDGWICK COUNTY, KS.	
Prepared By:		Garber Surveying Service, P.A.	
CSS		2908 North Plum St. Hutchinson, Kansas 67502 Phone (620) 663-7032 • FAX (620) 663-7401	
Drawn By: ELA		Scale: 1"=100'	Date of Field Work: August 17, 2009
Checked By: DEG		Date: 11/05/2009	Sheet 6 of 6 Sheet(s)
		Job No: G2008-596	

Surveyed 11-14-2009 2:55:01 PM by MUELLER
Drawing 11-14-2009 2:55:01 PM by MUELLER
Drawing 11-14-2009 2:55:01 PM by MUELLER