
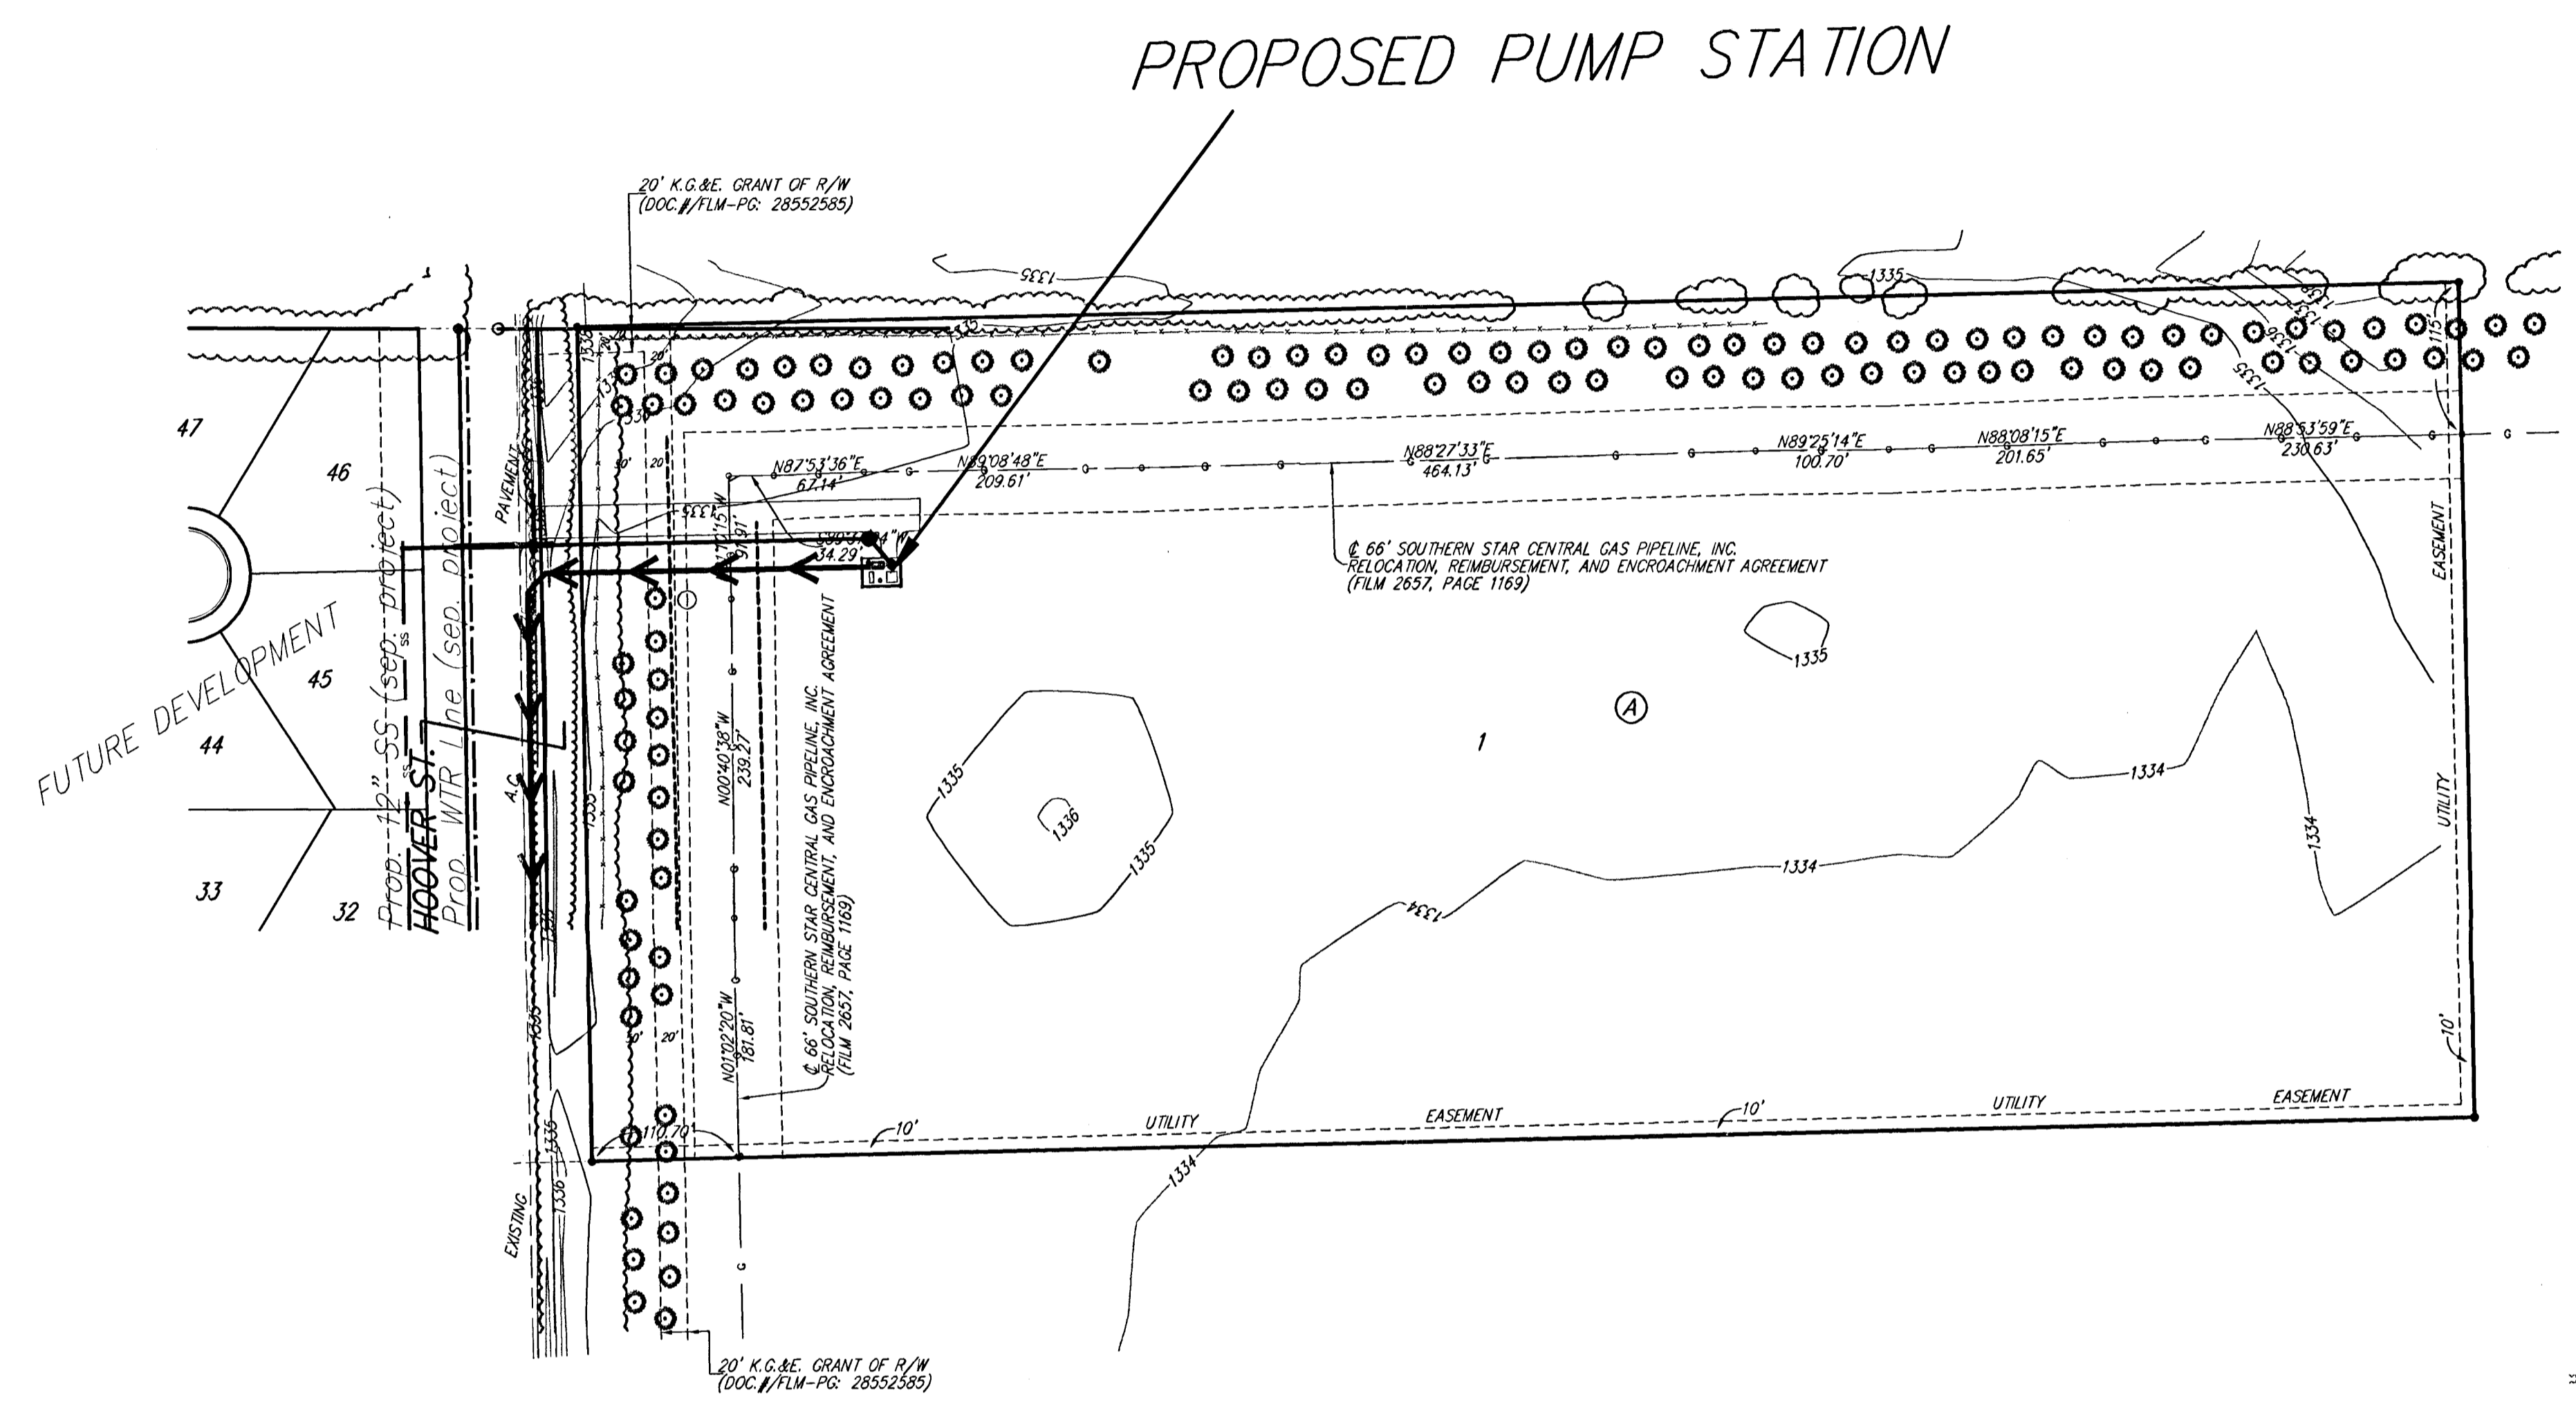


UTILITY PLAN


KINGSBURY ADDITION

WICHITA, SEDGWICK COUNTY, KANSAS

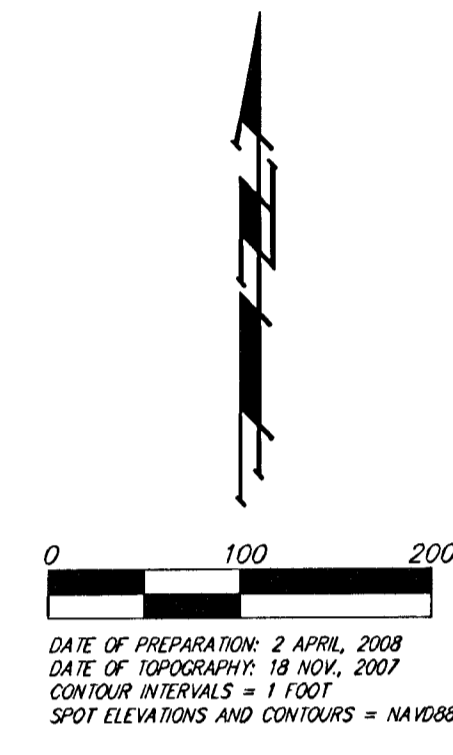

LEGEND

	Proposed Water Line (8" Unless Noted Otherwise)
	Existing Water Line (8" Unless Noted Otherwise)
	Proposed Sanitary Sewer Line (8" Unless Noted Otherwise)
	Proposed Sanitary Sewer Force Main (8" Unless Noted Otherwise)
	Existing Sanitary Sewer Line (8" Unless Noted Otherwise)
	Proposed Sanitary Sewer Manhole
	Proposed Fire Hydrant
	Proposed Sanitary Sewer Flow

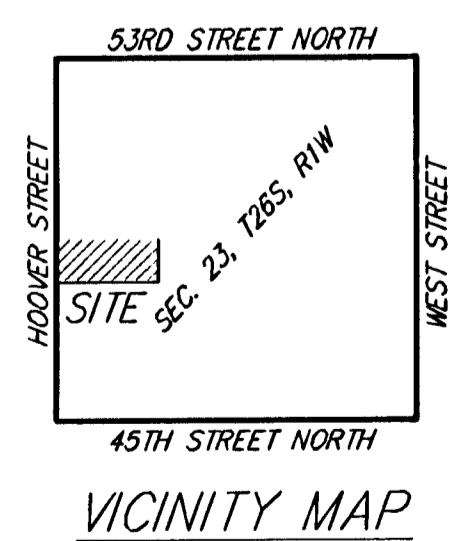

NOTE:
BLANKET RIGHT-OF-WAY AGREEMENT GRANTED TO THE DERBY OIL
COMPANY, INC. OVER THE S1/2 OF SEC. 23, TWP. 26-S, R-1-W.
(MISC. BOOK 287, PAGE 131).

