

WILLOW CREEK EAST 2nd ADDITION




4 Corner Grading Plan
Wichita, Sedgwick County, Kansas



SCALE: 1"=100'



MINIMUM PAD ELEVATIONS		
LOTS	BLOCK	ELEVATION
7-12	5	1347.50
54-62	3	1331.00

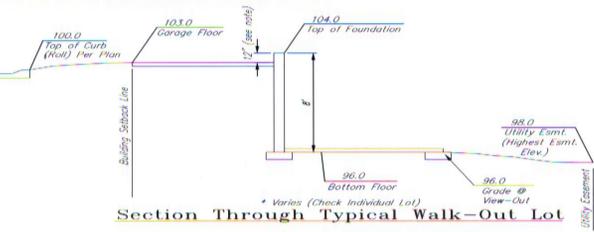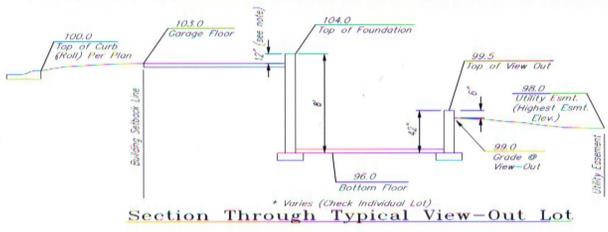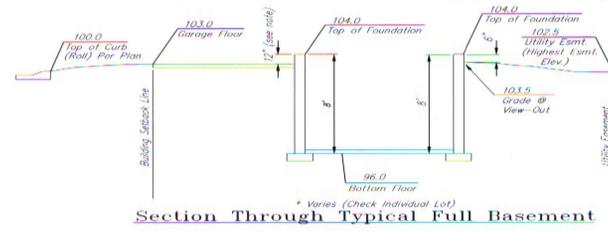

Ruggles & Bohm, P.A.
Engineering, Surveying, Land Planning
224 North Main
Wichita, Kansas 67203
(316) 264-8008
(316) 264-8021 fax
E-mail: info@rkbkansas.com

100' typical width of 100' at curb width - new sidewalk