

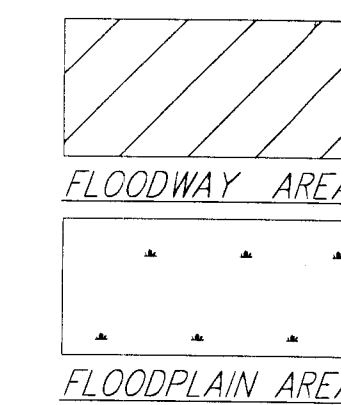
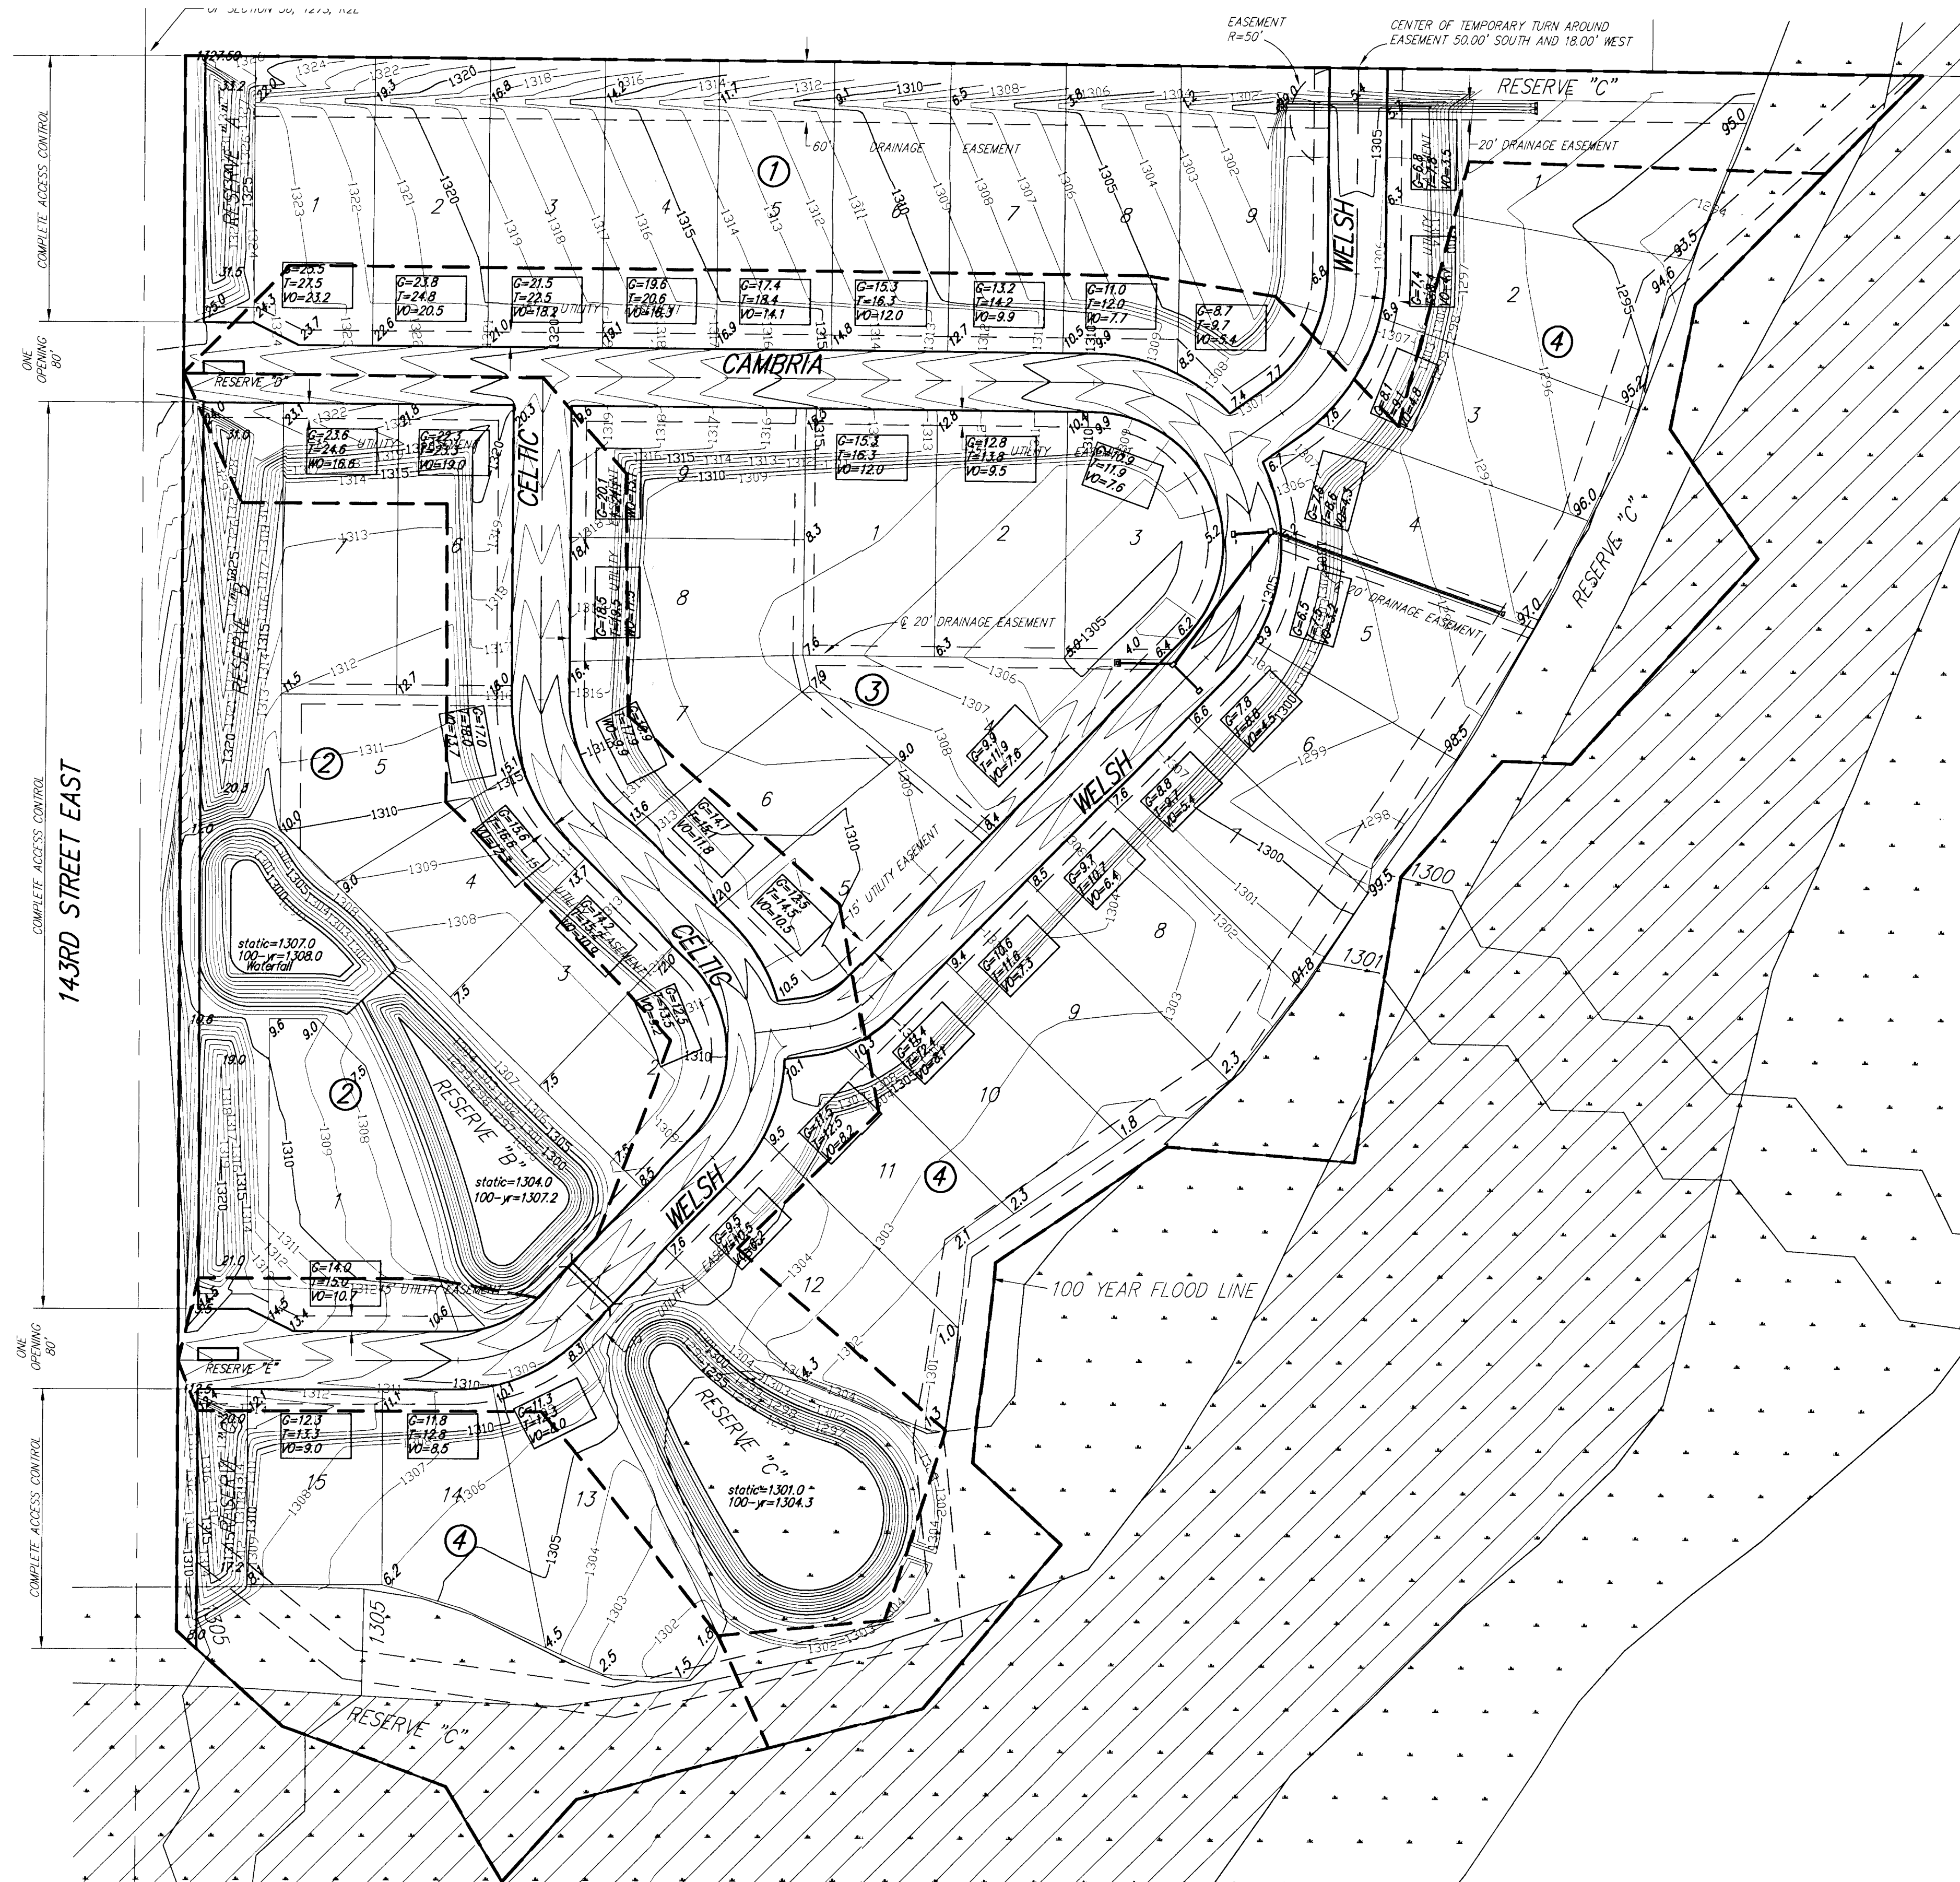


GRADING PLAN FOR CAMBRIA ADDITION WICHITA, SEDGWICK COUNTY, KANSAS

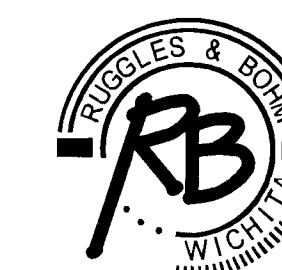

BENCH MARK: R.R. SPIKE 32.39' E & 40.87' N OF THE CENTERLINE INTERSECTION PAWNEE AVENUE & 127TH STREET EAST
 ELEV=1348.62 (NGVD) = 161.22 (CITY DATUM)

BENCH MARK: SFB BRASS DISC 1008.17' E & 55.63' N OF THE CENTERLINE INTERSECTION PAWNEE AVENUE & 127TH STREET EAST
 ELEV=1336.63 (NGVD) = 149.23 (CITY DATUM)

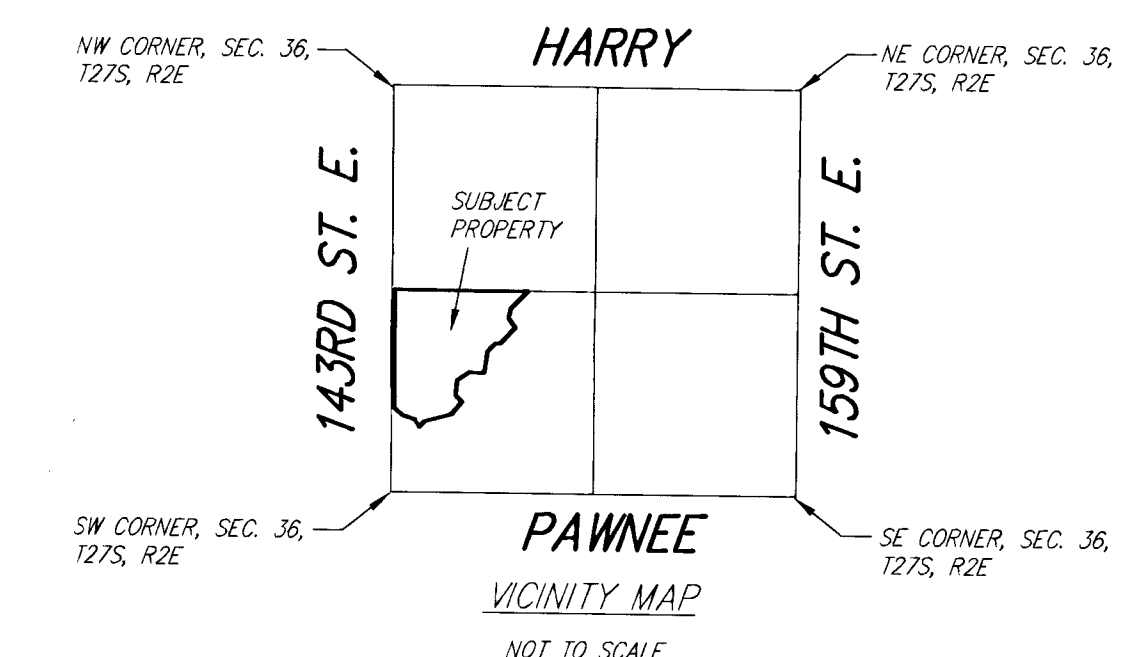

Ruggles & Bohm, P.A.
 Engineering, Surveying, Land Planning
 924 North Main
 Wichita, Kansas 67203
 www.rbkansas.com
 (316) 264-8008
 (316) 264-4621 fax
 E-mail: info@rbkansas.com