


FINAL TRACING REC'D

KDMM SECOND ADDITION

SCANNED Sedgwick County, Kansas

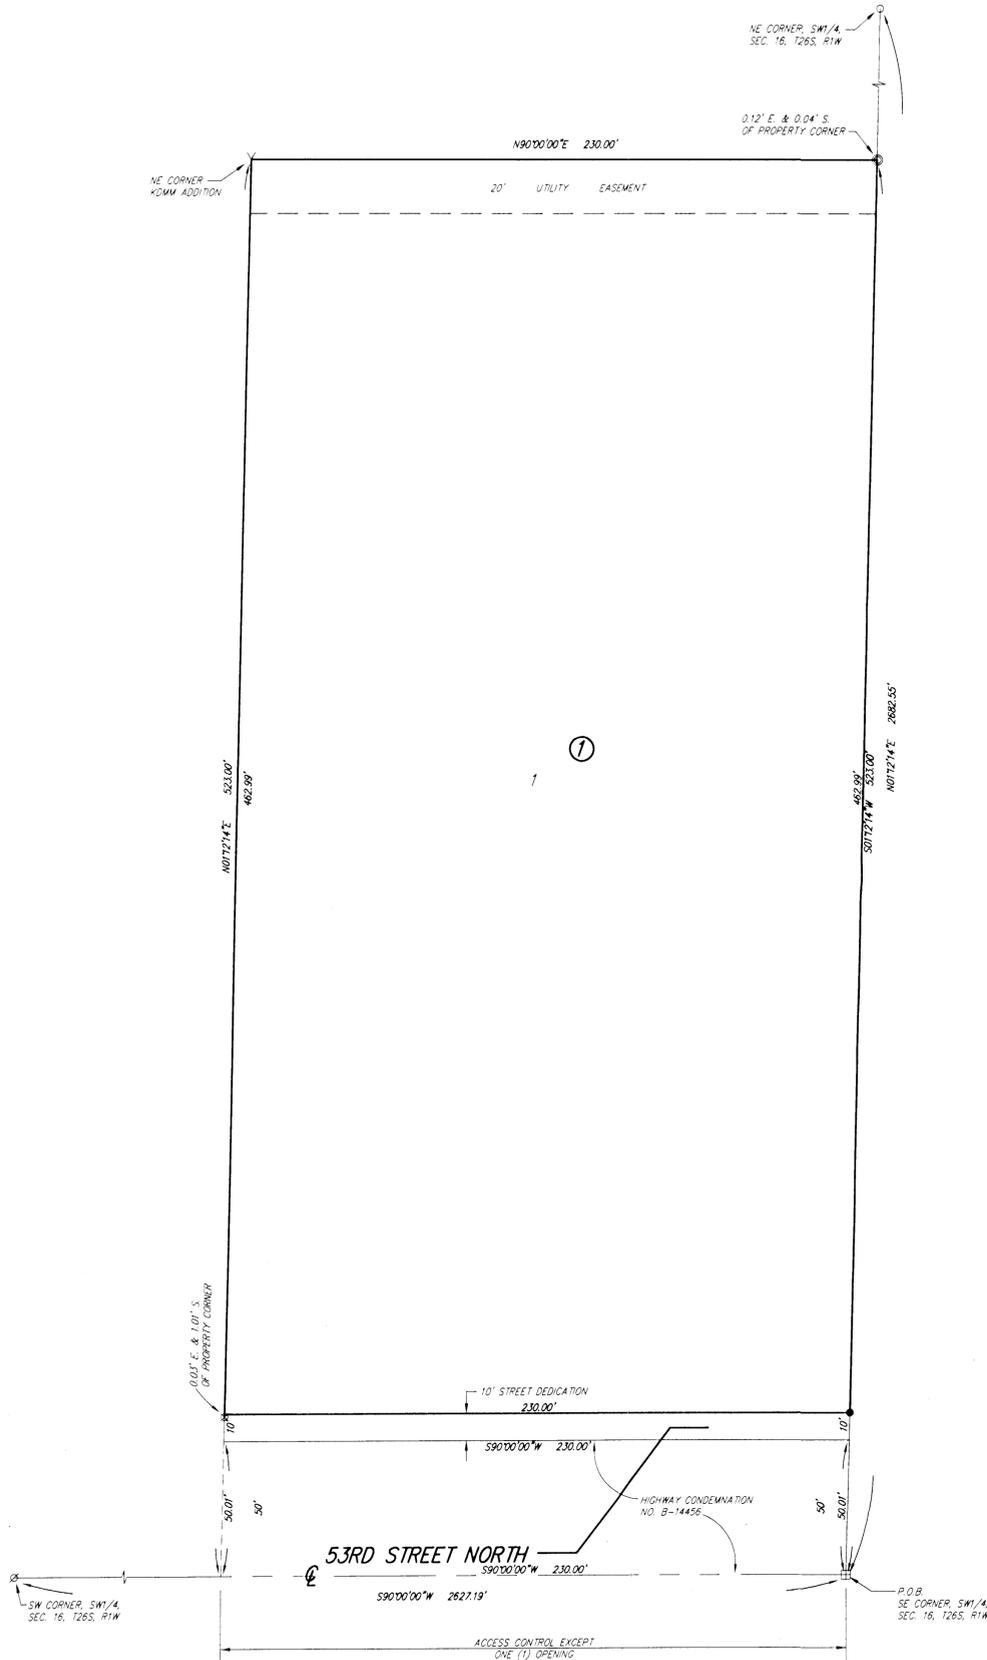

State of Kansas)
Sedgwick County) SS

We, Ruggles & Bohm, P.A., Land Surveyors in aforesaid county and state, do hereby certify that, under the supervision of the undersigned, we have surveyed and platted "KDMM SECOND ADDITION", Sedgwick County, Kansas, and that the accompanying plat is a true and correct exhibit of the property surveyed, described as follows:

LEGAL DESCRIPTION:

That part of the SW1/4, Sec. 16, T26S, R1W of the 6th P.M., Sedgwick County, Kansas, described as beginning at the S.E. corner of said SW1/4; thence N01°12'14"E along the east line of said SW1/4, 523.00 feet; thence S90°00'00"W, 230.00 feet to the N.E. corner of KDMM Addition, Sedgwick County, Kansas; thence S01°12'14"W along the east line of said KDMM Addition, 523.00 feet to the south line of said SW1/4; thence N90°00'00"E along said south line, 230.00 feet to the place of beginning, EXCEPT that portion condemned for highway purposes in Case No. B-14456, in the District Court of Sedgwick County, Kansas.

Ruggles & Bohm, P.A.

Thomas C. Ruggles Land Surveyor

This plat of "KDMM SECOND ADDITION", Sedgwick County, Kansas, has been submitted to and approved by the Wichita-Sedgwick County Metropolitan Area Planning Commission, Wichita, Kansas.
Dated this _____ day of _____, 2005.

Wichita-Sedgwick County Metropolitan Area Planning Commission

Harold L. Warner, Jr. Chair

John L. Schlegel Secretary

This plat approved and all dedications shown hereon accepted by the

This plat is approved and all dedications shown hereon, if any, accepted by the Board of County Commissioners of Sedgwick County, Kansas, this _____ day of _____, 2005.

David M. Unruh Chairman

ATTEST:

Don Brace County Clerk

This plat approved and all dedications shown hereon accepted by the City Council of the City of Wichita, Kansas, this _____ day of _____, 2005.

At the Direction of the City Council

Carlos Mayans Mayor

Karen Sublett City Clerk

Reviewed in accordance with K.S.A. 17-58-2005 on this 4th day of November, 2005.

Tricia Surdick, LS #1246 Deputy County Surveyor Sedgwick County Kansas

Entered on transfer record this _____ day of _____, 2005.

Don Brace County Clerk

State of Kansas)
Sedgwick County) SS

This is to certify that this plat has been filed for record in the office of the Register of Deeds, this _____ day of _____, 2005, at _____ o'clock _____ M., and is duly recorded.

Bill Meek Register of Deeds

Tonya Buckingham Deputy

State of Kansas)
Sedgwick County) SS

The foregoing instrument acknowledged before me, this End day of November, 2005, by Mark Allen, Manager, on behalf of KDMM, LLC.

Mildred E. Franz Notary Public State of Kansas

Mildred E. Franz Notary Public

My appointment expires 02-13-2007

SCANNED



Ruggles & Bohm, P.A.
Engineering, Surveying, Land Planning

DWG FILE: SURVEY BASE
PROJECT NO. 2766P
OCTOBER 25, 2005

924 North Main
Wichita, Kansas 67203
www.rbkansas.com

(316) 264-8008
(316) 264-4621 fax
E-mail: info@rbkansas.com