

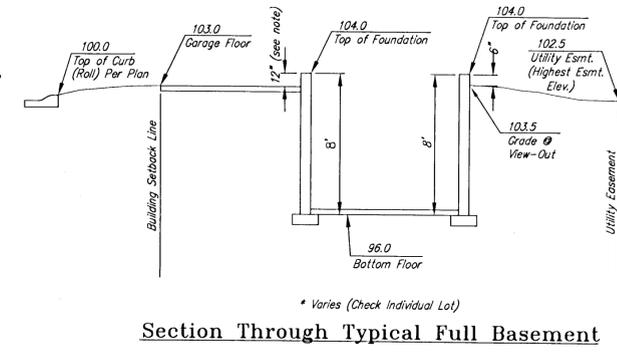
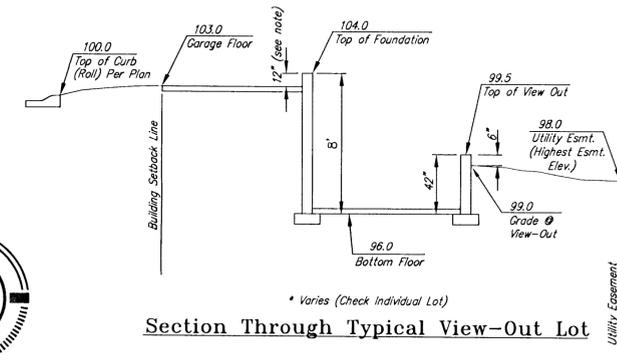


CENTRAL DEVELOPMENT ADDITION

Wichita, Sedgwick County, Kansas

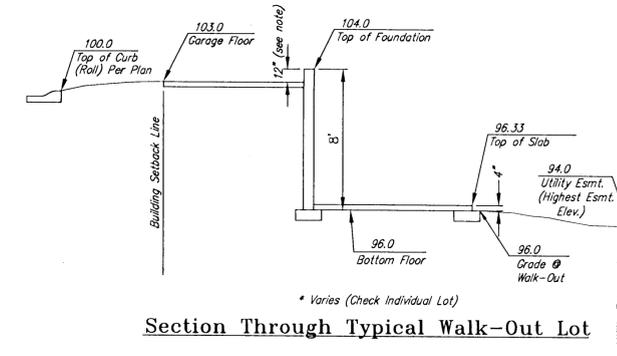

- SILEST GRADES
- TC / SUMP / AP
- PLAN LINES
- DRAWING OVERS
- MET TOPS

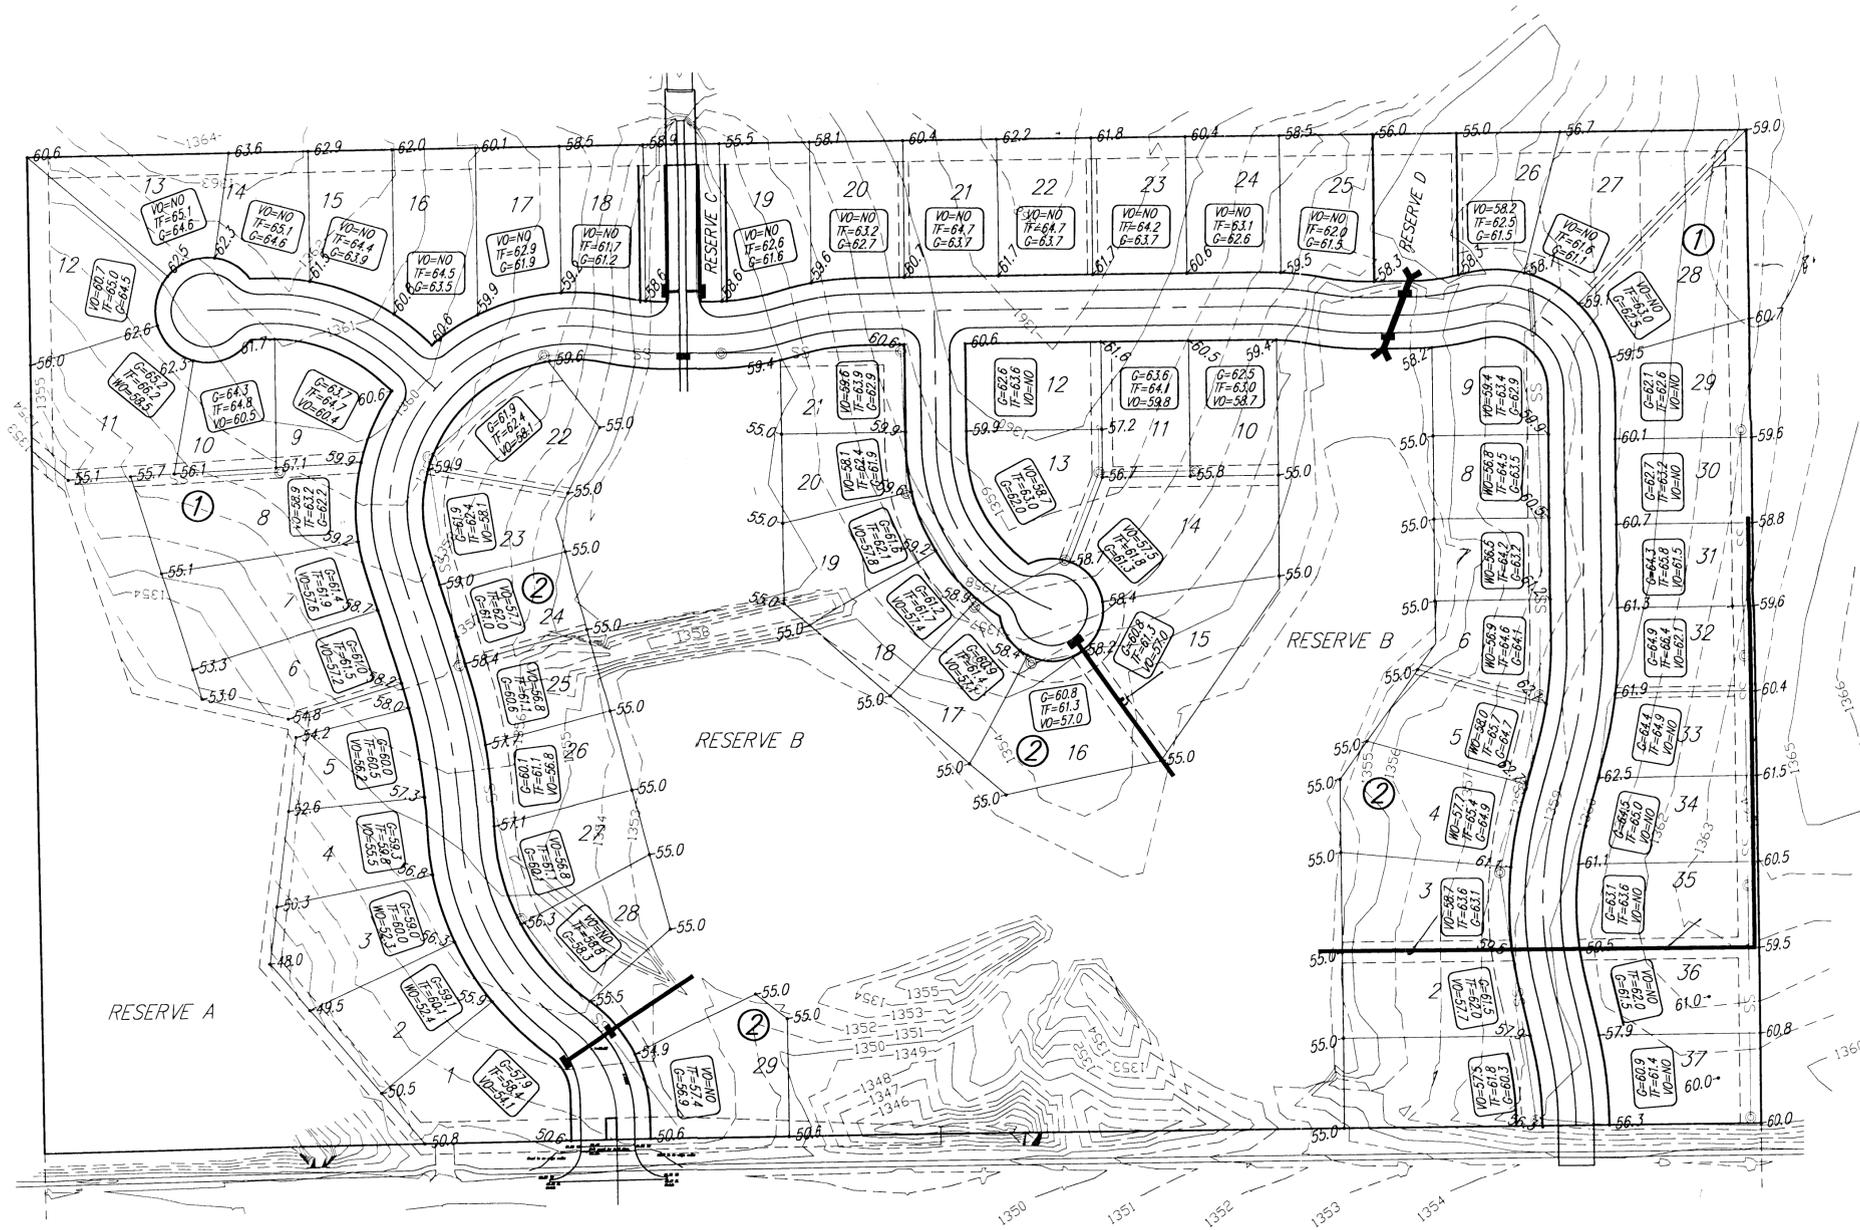

Ruggles & Bohm, P.A.
 Engineering, Surveying, Land Planning
 924 North Main (316) 264-8008
 Wichita, Kansas 67203 (316) 264-4621 fax
 www.rbkansas.com E-mail: info@rbkansas.com