


Revised
FINAL TRACING RECORD

12-6-07

CROSS POINTE 2ND

AN ADDITION TO WICHITA, SEDGWICK COUNTY, KANSAS

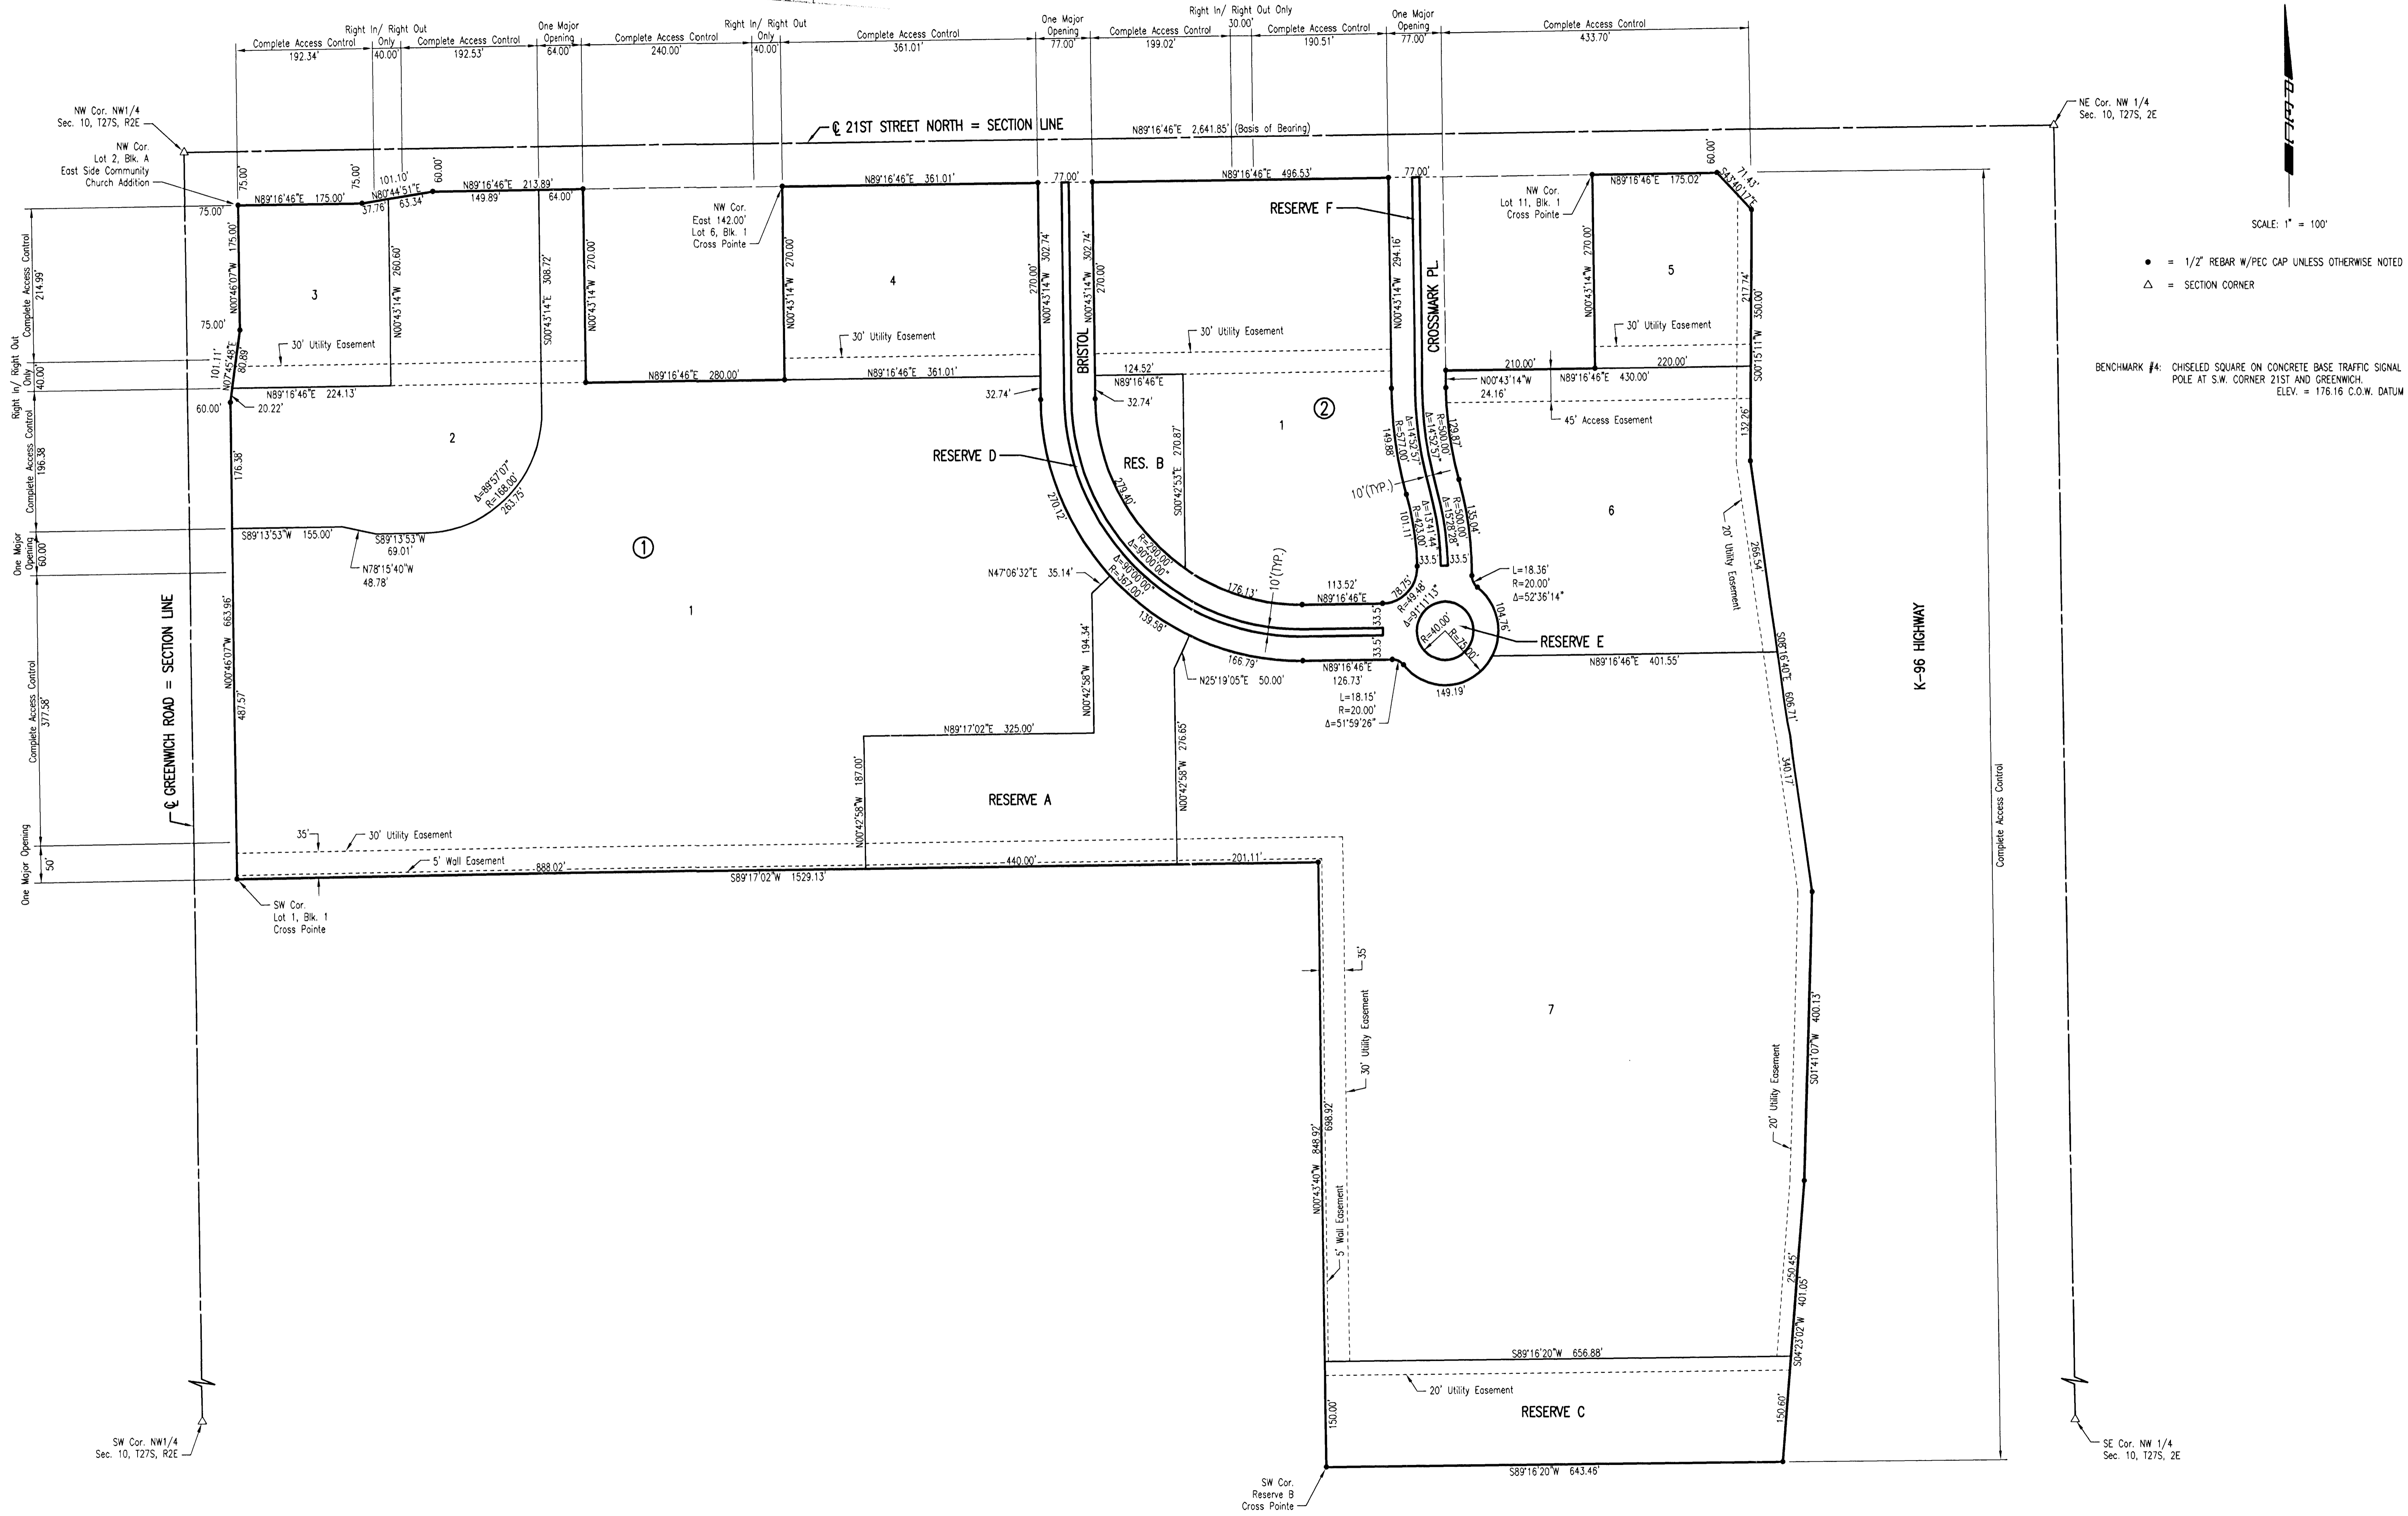

SCALE: 1" = 100'

- = 1/2" REBAR W/PEC CAP UNLESS OTHERWISE NOTED
- △ = SECTION CORNER

BENCHMARK #4: CHISELED SQUARE ON CONCRETE BASE TRAFFIC SIGNAL POLE AT S.W. CORNER 21ST AND GREENWICH. ELEV. = 176.16 C.O.W. DATUM

Saved 11-29-2007 11:00:36 AM by ALE
Plot Scale 1:100 12-06-2007 2:13:42 PM
C:\A007\0265\0265 Final Plat page 2 of 2