


Outlet: Outlet
 Rim: 1,295.00 ft
 Sump: 1,292.00 ft

Inlet: I-3
 Rim: 1,297.70 ft
 Sump: 1,293.00 ft

Inlet: I-2
 Rim: 1,297.70 ft
 Sump: 1,294.50 ft

Inlet: I-1
 Rim: 1,297.00 ft
 Sump: 1,294.80 ft

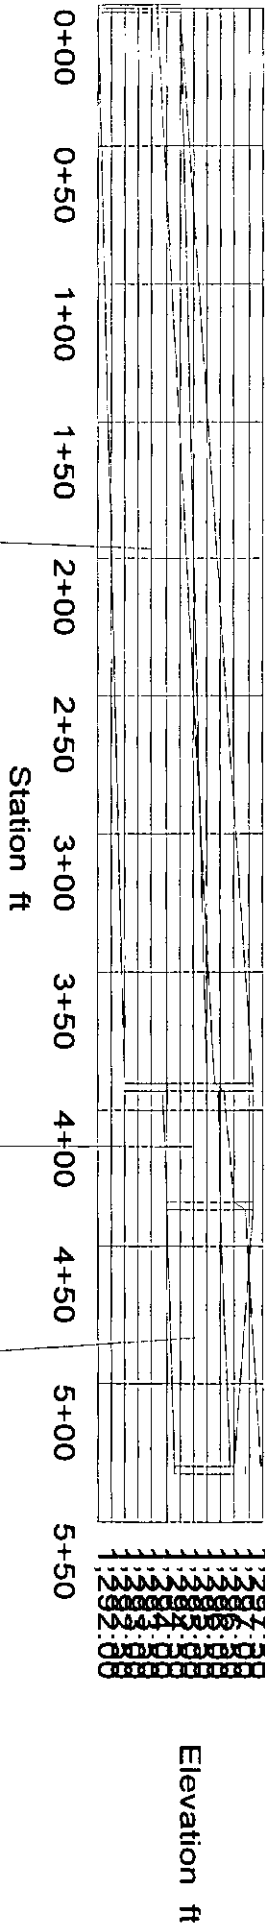

Pipe: P-4
 Up Invert: 1,293.00 ft
 Dn Invert: 1,292.00 ft
 Length: 392.00 ft
 Size: 36 inch

Pipe: P-6
 Up Invert: 1,294.50 ft
 Dn Invert: 1,294.40 ft
 Length: 43.00 ft
 Size: 24 inch

Pipe: P-5
 Up Invert: 1,294.80 ft
 Dn Invert: 1,294.50 ft
 Length: 96.00 ft
 Size: 24 inch

CLOSURE

CLOSURE - TRINITY POINT

PT 01	North: 23701.3027	East : 37035.2186
Line	Course: S 89-58-21 E	Length: 549.0000
PT 02	North: 23701.0392	East : 37584.2185
Line	Course: N 00-01-39 E	Length: 5.0000
PT 03	North: 23706.0392	East : 37584.2209
Line	Course: S 89-58-21 E	Length: 120.0000
PT 04	North: 23705.9816	East : 37704.2209
Line	Course: S 00-01-39 W	Length: 5.0000
PT 05	North: 23700.9816	East : 37704.2185
Line	Course: S 89-58-21 E	Length: 1507.4100
PT 06	North: 23700.2581	East : 39211.6283
Line	Course: S 21-51-07 E	Length: 278.6700
PT 07	North: 23441.6109	East : 39315.3519
Line	Course: S 23-10-07 E	Length: 393.1900
PT 08	North: 23080.1313	East : 39470.0479
Line	Course: N 89-58-21 W	Length: 2435.1300
PT 09	North: 23081.3000	East : 37034.9182
Line	Course: N 00-01-39 E	Length: 620.0000
PT 01	North: 23701.3000	East : 37035.2158