


WILLOW CREEK EAST 2nd ADDITION

FINAL TRACING RESUB

10-20-08
Wichita, Sedgwick County, Kansas

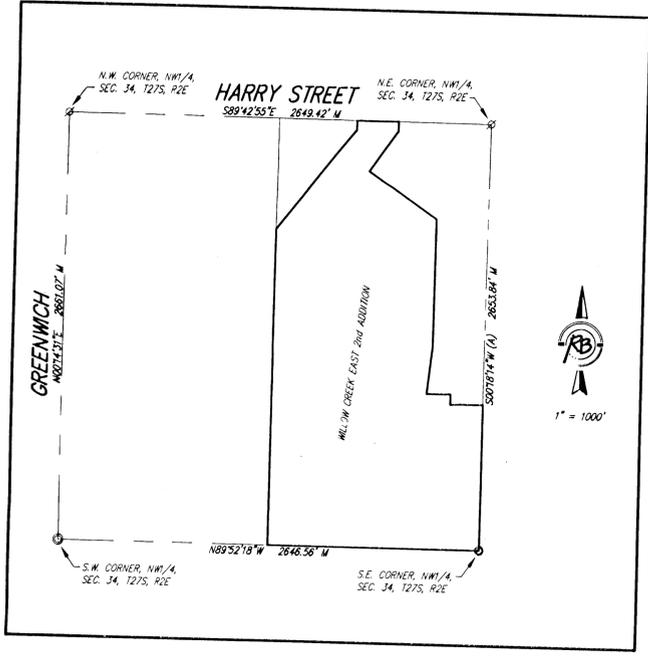

- SURVEY MARKER LEGEND**
- ⊗ 1/2" IRON PIPE (FOUND)
 - ⊙ 3/4" IRON PIPE (FOUND)
 - ⊙ PK NAIL (FOUND)
 - ⊙ 5/8" REBAR W/RUGGLES & BOHM CAP (FOUND)
 - 5/8" REBAR W/RUGGLES & BOHM CAP (SET)

BENCH MARK: SRB BRASS DISC 55.45' E. & 5.13' S. OF THE N.W. COR., SW1/4, SEC. 35, T27S, R2E. ELEVATION = 1348.35 (NGVD29)

ON-SITE BENCH MARK: R&B BRASS DISC SET IN CONCRETE, 20' S. AND 10' W. OF THE N.E. COR., NW1/4, SEC. 34, T27S, R2E. ELEVATION = 1331.77 (NGVD29)

MINIMUM BUILDING PAD ELEVATION FOR LOWEST OPENING INTO STRUCTURES		
BLOCK	LOT NO.	ELEVATION (M.G.V.D.) 1929
3	54, 55, 56, 57, 58, 59, 60, 61, 62	1331.0
5	7, 8, 9, 10, 11, 12	1341.5

SHEET 2 OF 3

DWG FILE: SURVEY BASE
PROJECT NO. 3286P
SEPTEMBER 4, 2008



Ruggles & Bohm, P.A.
Engineering, Surveying, Land Planning
924 North Main
Wichita, Kansas 67203
www.rbkansas.com
(316) 264-8008
(316) 264-4621 fax
E-mail: info@rbkansas.com