


FINAL PLAT OF WILLOWBEND FIRST ADDITION AN ADDITION TO WICHITA, SEDGWICK COUNTY, KANSAS

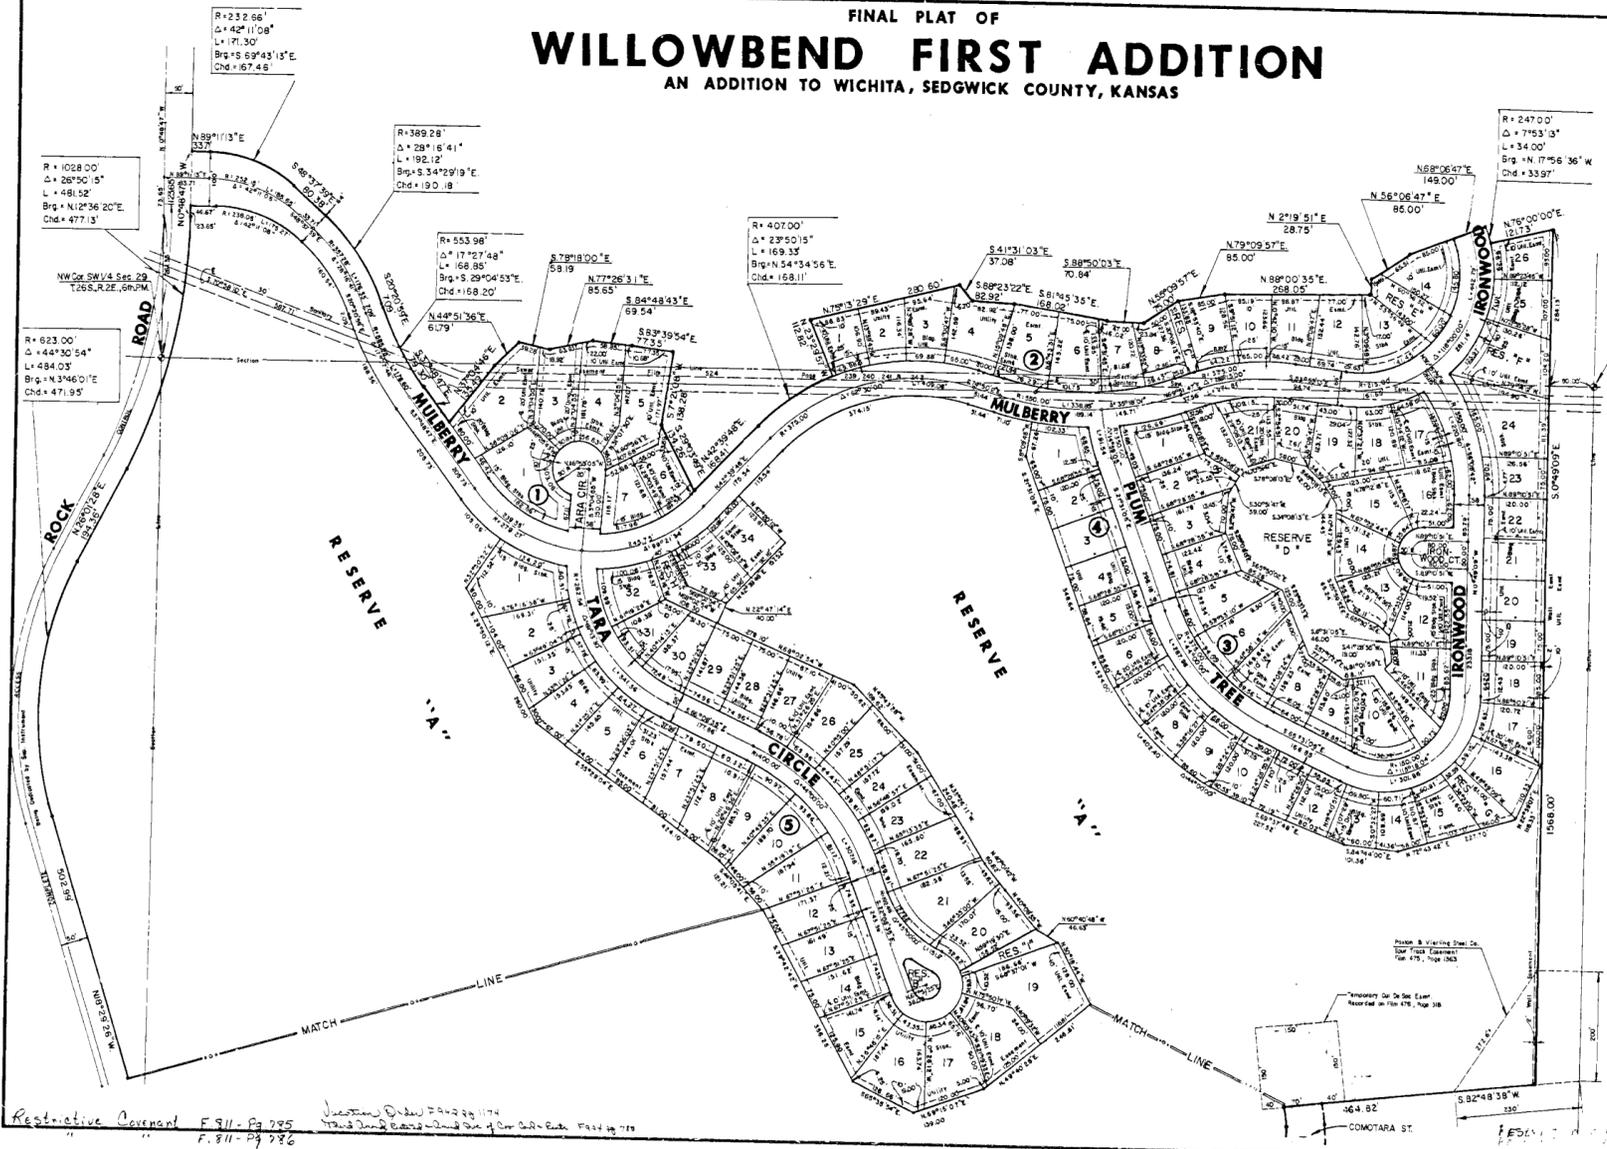

Center Section 29
T26S, R22E, 6th PM

N

NTS
LEGEND

- Iron
- Min. Pod Elevation 20000 (City Datum)
- 1387401 (State Datum)
- Lots 1 through 15 inclusive, Block 3
- Lots 19 through 22 inclusive, Block 3

Restrictive Covenant F 911-Pg 285
 F 911-Pg 286
 Division Order 29229-174
 Third Third & Second & Third Div of 2nd Sec. Filed 10-11-19

SEDGWICK COUNTY
 This digital plat record accurately reproduces in all details the original plat filed with the Sedgwick County Register of Deeds. Digitized under the supervision of Register of Deeds Bill Meek by Sedgwick County Geographic Information Systems.
 Bill Meek, Register of Deeds
 Digitized version of original signature