

**Gossin Livingston**  
 Architecture  
 420 South Emporia  
 Wichita, KS 67202  
 Tel: (316) 265-9367  
 Fax: (316) 265-5646  
 Email: architects@gl.com

© 2004 Gossin Livingston Associates, Inc.

The drawing and all information herein is the exclusive property of Gossin Livingston Associates, Inc. and is not to be copied or used in any way without the express written consent of Gossin Livingston Associates, Inc. All drawings, specifications, ideas, designs and arrangements appearing herein constitute the original and unpublished work of:




Gossin Livingston Associates, Inc.



**Johnson & Associates, Inc.**  
 100 E. California Ave. - Third Floor  
 Oklahoma City, OK 73104  
 (405) 235-8075 FAX (405) 235-8078

Certificate of Authorization RE-1128 EXP. DATE: 12-31-2004

ENGINEERS • SURVEYORS • PLANNERS

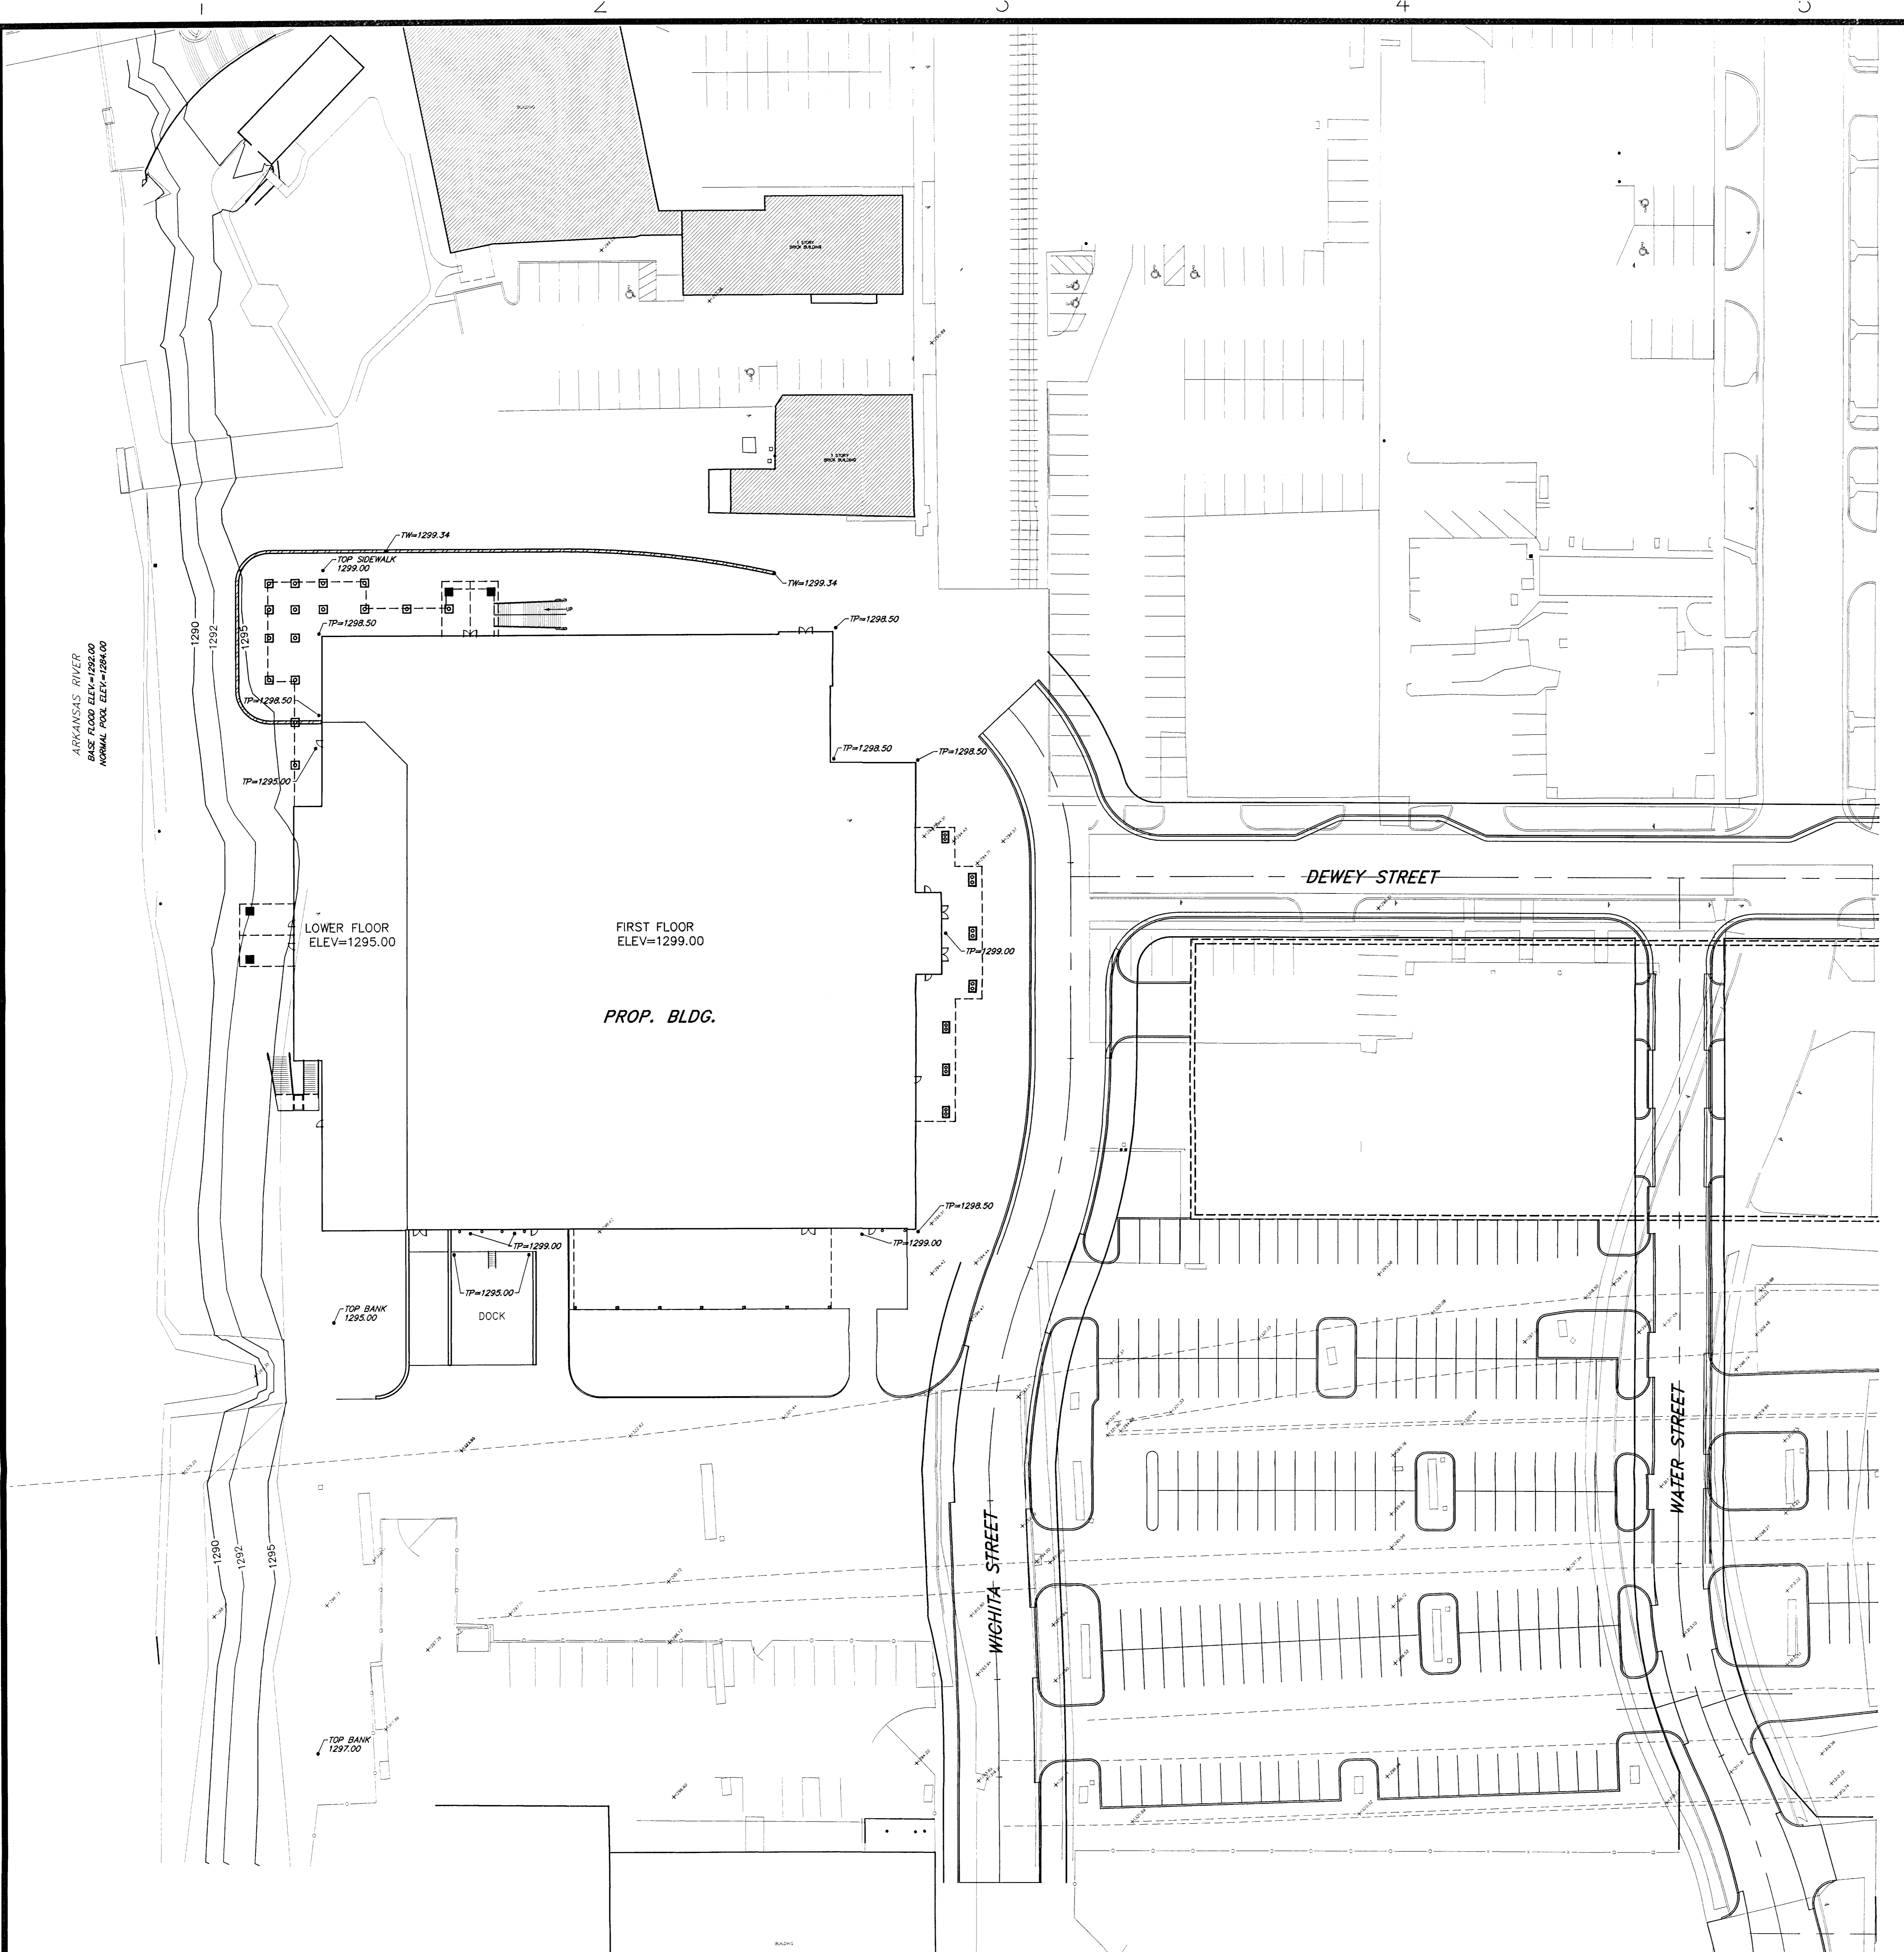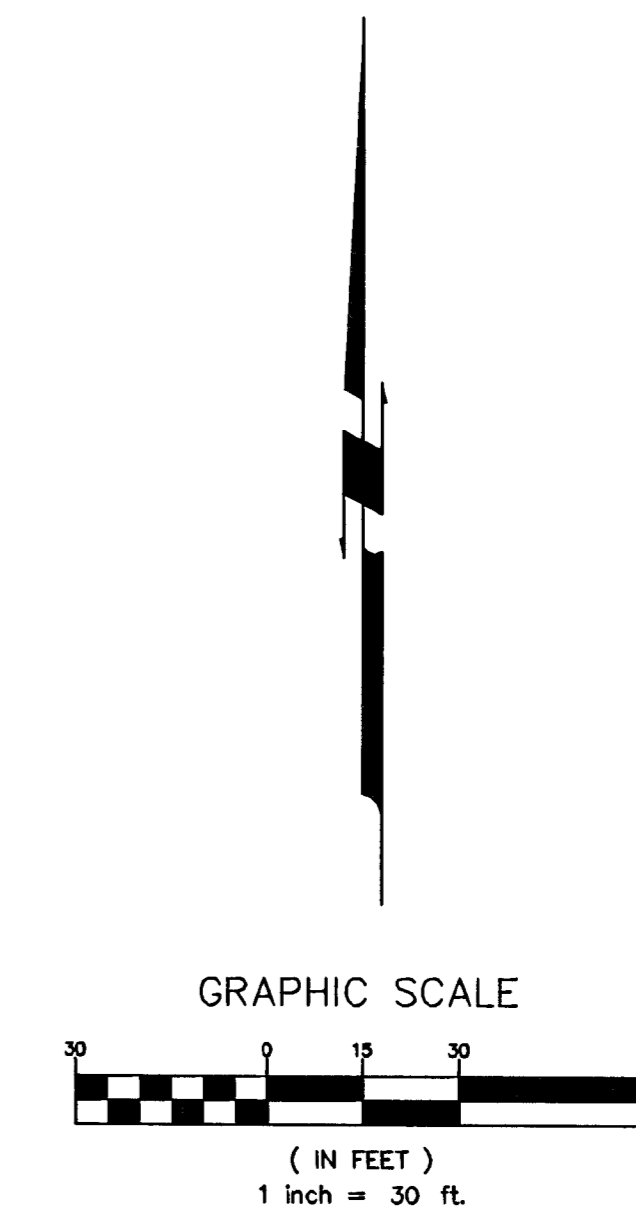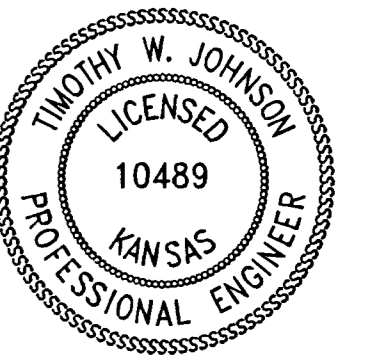

**LEGEND**

	PROPOSED TOP OF WALL ELEVATION
	PROPOSED FLOW LINE ELEVATION
	PROPOSED ELEVATION
	PROPOSED TOP OF CURB ELEVATION
	PROPOSED TOP OF PAVEMENT ELEVATION
	PROPOSED RETAINING WALL
	PROPOSED FLOW LINE
	PROPOSED RIDGE LINE
	DIRECTIONAL FLOW ARROW

WICHITA  
**WATERWALK**  
 GANDER MOUNTAIN

Mark	Date	Description

**BUILDING SITE ELEVATION EXHIBIT**

Job No.		OF
Date	12-06-04	
Drawn	BC	
Checked	PB	of