



DRAINAGE PLAN

WESTWAY 2ND ADDITION

WICHITA, SEDGWICK COUNTY, KANSAS

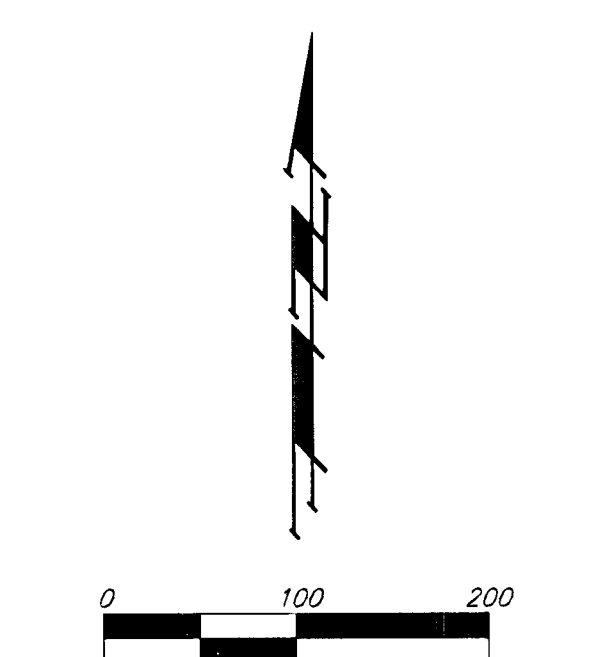

- △ = 3/4" Iron Pipe Found
- = #4 Baughman Rebar Set
- = PK Nail Set
- = PK Nail w/ Baughman Cap Set
- = 1/2" Iron Pipe Found
- ⊙ = 1/2" Iron Pipe in Thimble Found
- ⊖ = 1/2" PEC Iron Pipe Found

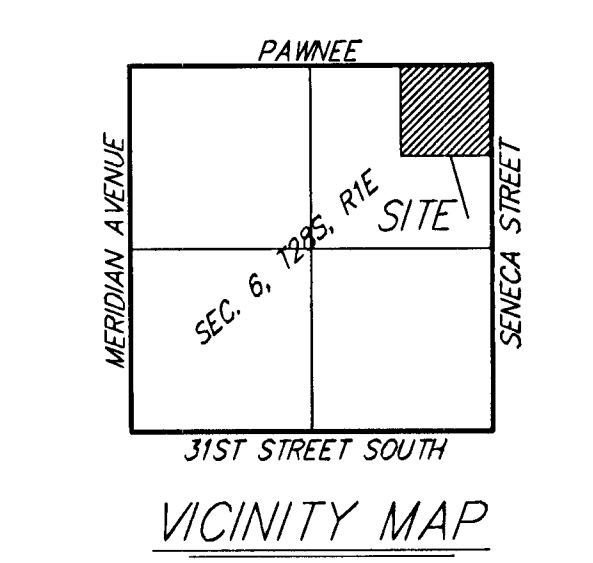

BENCHMARK:
 SQUARE CUT NE CORNER OF SOUTHWESTERN BELL PEDISTAL
 NW CORNER CRAWFORD & SENECA
 ELEV = 1288.20 (NGVS 29)

- CO = Cleanout
- DI = Drop Inlet
- EB = Electric Box
- EM = Electric Meter
- EMH = Electric Manhole
- FH = Fire Hydrant
- △ FM = Underground Fiber Optic Line Marker
- FP = Fire Protection
- GM = Gas Meter
- GU = Guard Post (Ballard)
- GA = Guy Anchor
- GV = Gas Valve
- ICV = Irrigation Control Valve - Valve Box
- LP = Light Pole
- MB = Mail Box
- MP = Meter Pole
- Sign = Sign
- SSMH = Sanitary Sewer Manhole
- SWBV = Southwestern Bell Vault
- SWBP = Southwestern Bell Pedestal
- TB = Traffic Box
- Well = Cased Well
- WM = Water Meter
- WV = Water Valve
- XFM = Transformer

Pipe Size and Flowline Information obtained from City of Wichita Office of Central Inspection

NOTE: Site currently located in FEMA Zone X per FEMA FIRM Panel 365 of 700, for Sedgwick County, Kansas. Map number 20173CO365E, Effective February 2, 2007.

Existing Conditions = Developed Conditions