
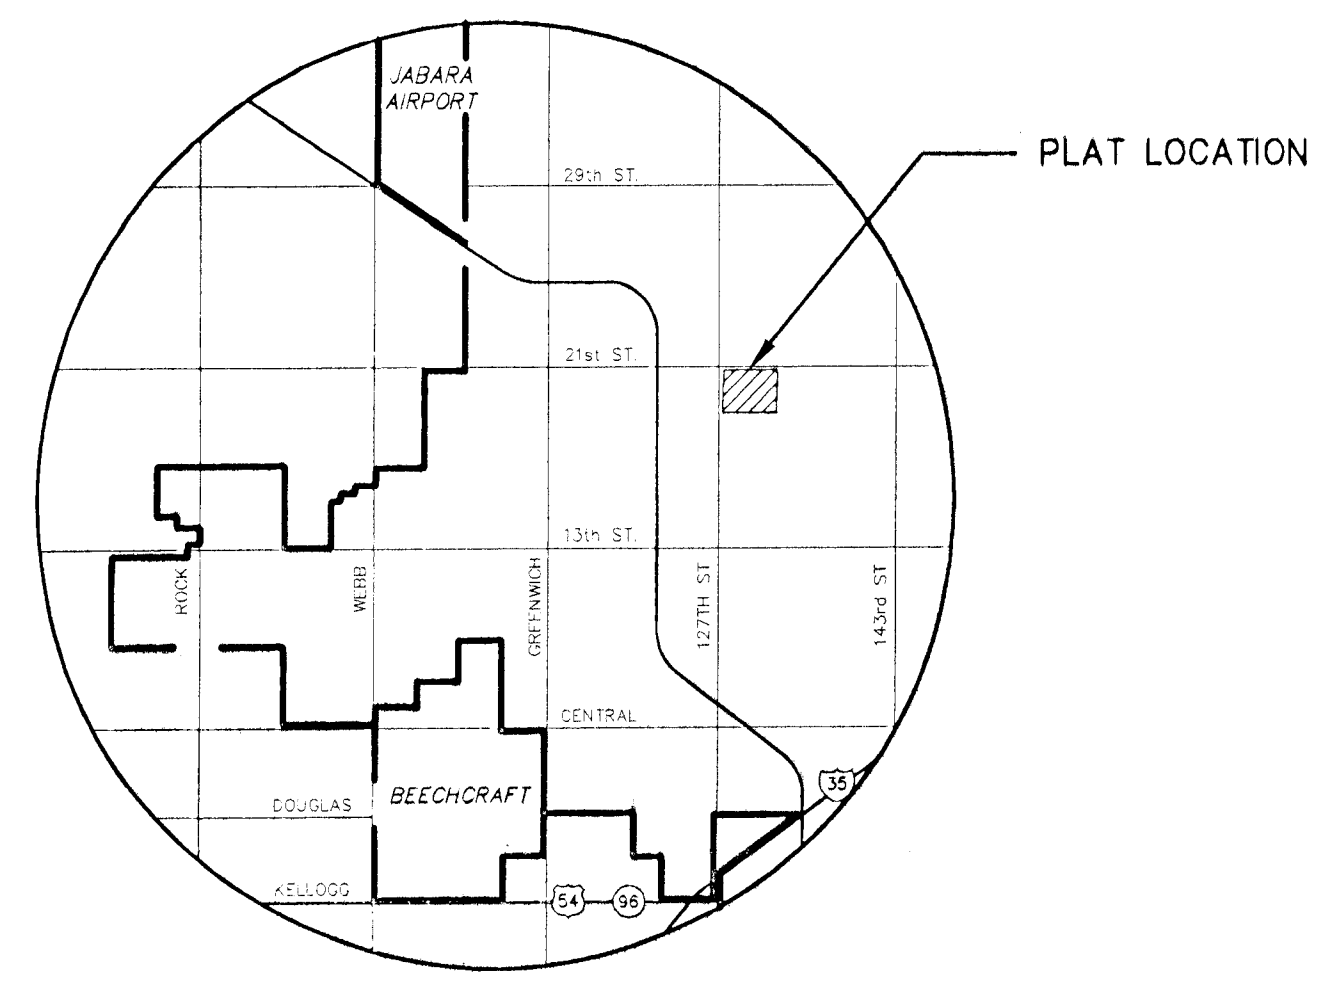


UNPLATTED
CHURCH OF THE MAGDALENE
ADDITION
THE CATHOLIC DIOCESE OF WICHITA
424 N. BROADWAY, WICHITA, KANSAS 67202
ZONED R-1

UNPLATTED
TWENTY-FIRST GROWTH, L.L.C. 816
TERRADYNE ANDOVER, KS 67002
ZONED "R-1"

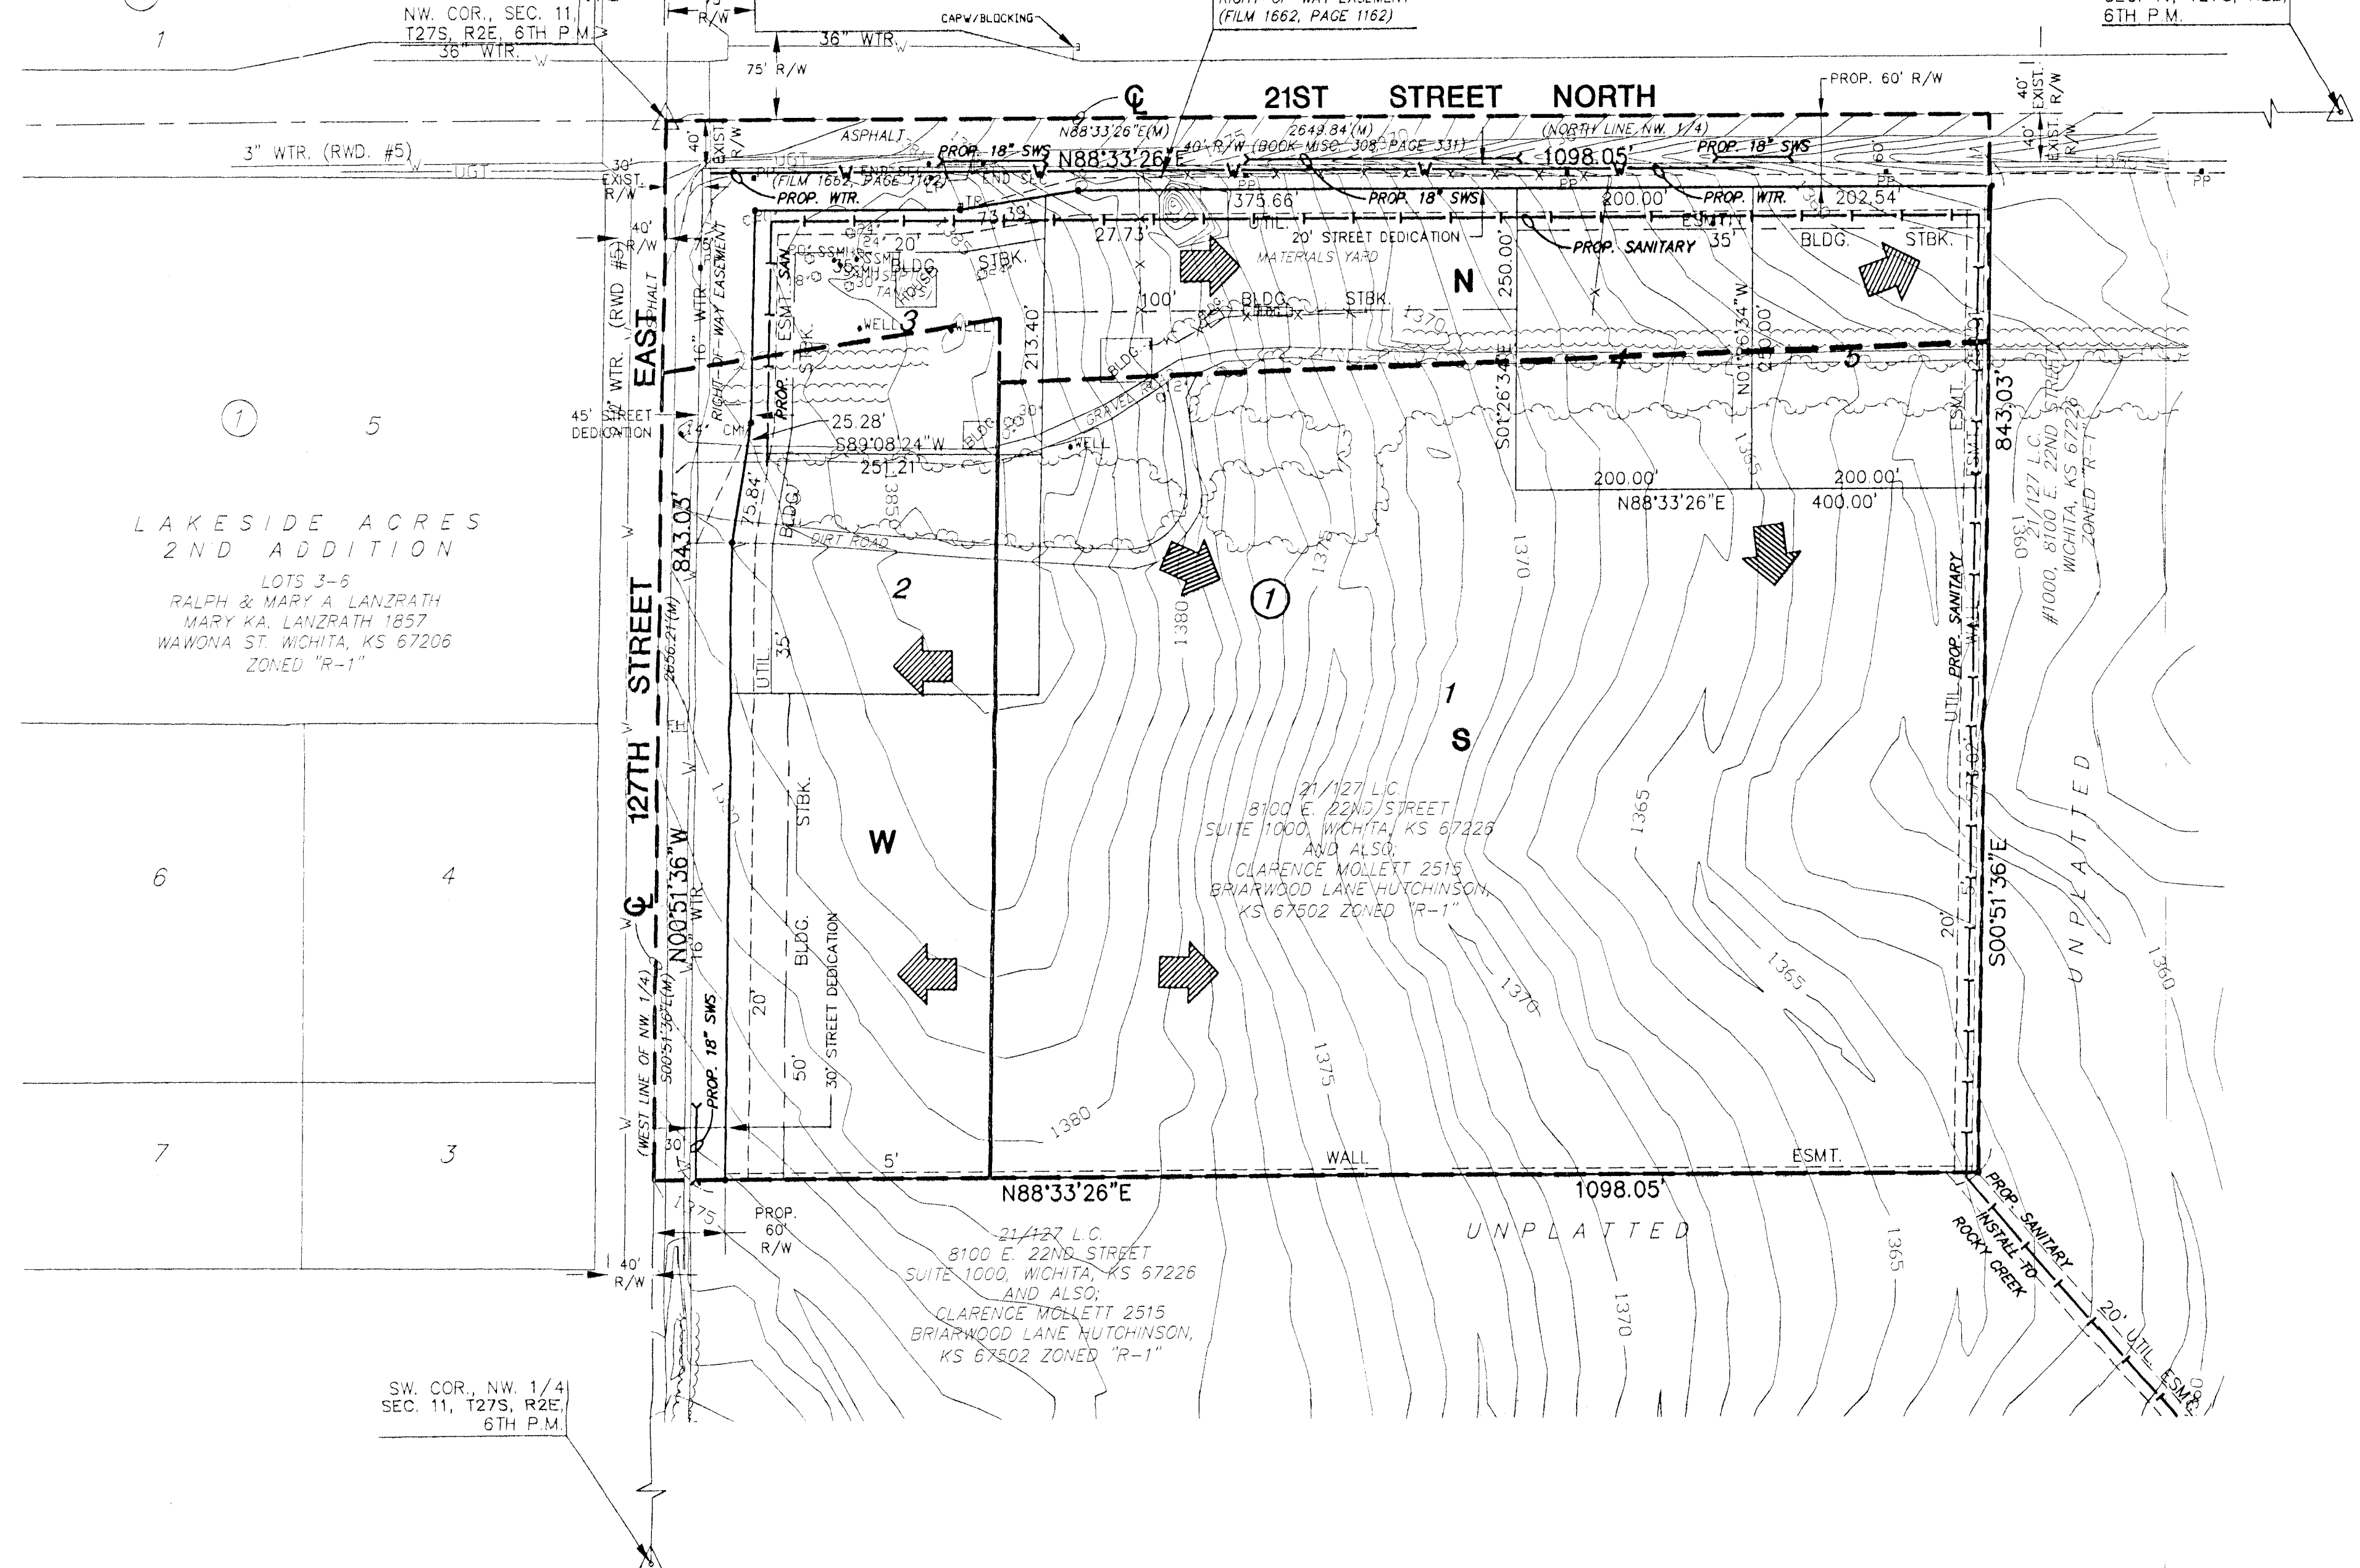

VICINITY MAP

LEGEND

- TR - TELEPHONE RISER
- POLE - POLE
- GATE - GATE
- WELL - WELL
- LP - LIGHT POLE
- FH - FIRE HYDRANT
- WV - WATER VALVE
- WM - WATER METER
- CT - CONIFEROUS TREE & DIAMETER
- DT - DECIDUOUS TREE & DIAMETER
- SN - SIGN
- BUSH - BUSH
- PPA - POWER POLE AND GUY ANCHOR
- EB - ELECTRIC BOX
- ET - EDGE OF TREES
- FENCE - FENCE
- BENCH - BENCHMARK
- SC - SECTION CORNER
- 5/8" REBAR/MKEC CLS #9 SET
- PCF - PROPERTY CORNER FOUND
- SSP - STORM SEWER PIPE
- OE - OVERHEAD ELECTRIC

BENCHMARK

BM#1 60" IN SOUTH LEG OF "H" POLE
HIGH LINE STRUCTURE, 75' NORTH &
80' EAST OF C 127TH STREET & C
ST. LOUIS AND SAN FRANCISCO
RAILROAD.
ELEV. = 1365.37'

NOTES



1. ZONING: LIMITED COMMERCIAL "LC"
2. SUBJECT TO COMMUNITY UNIT PLAN (DP-222)

DRAINAGE AND UTILITY PLAN

REED COMMERCIAL ADDITION

OWNERS/DEVELOPER: 21/127 L.C., #1000, 8100 E. 22ND STREET, WICHITA, KANSAS 67226

DATE: AUGUST 2001

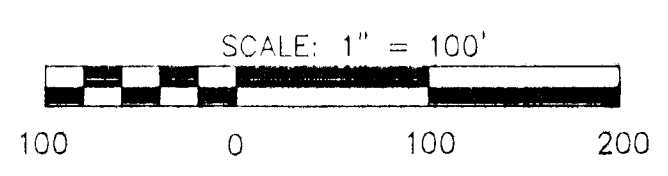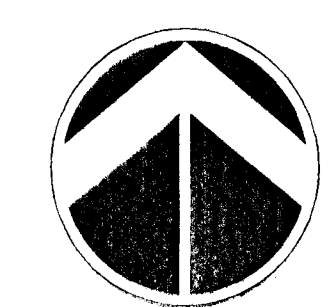

6: C:\VPL\199220\PROJ\DRNG\199220.dwg F1: Sep 14 06:56:19 2001