
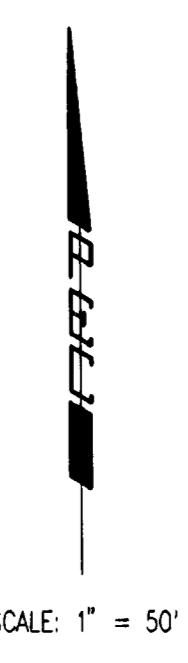


NEWMARKET SQUARE PHASE III ADDITION

AN ADDITION TO WICHITA, SEDGWICK COUNTY, KANSAS
BUBBLE MAP

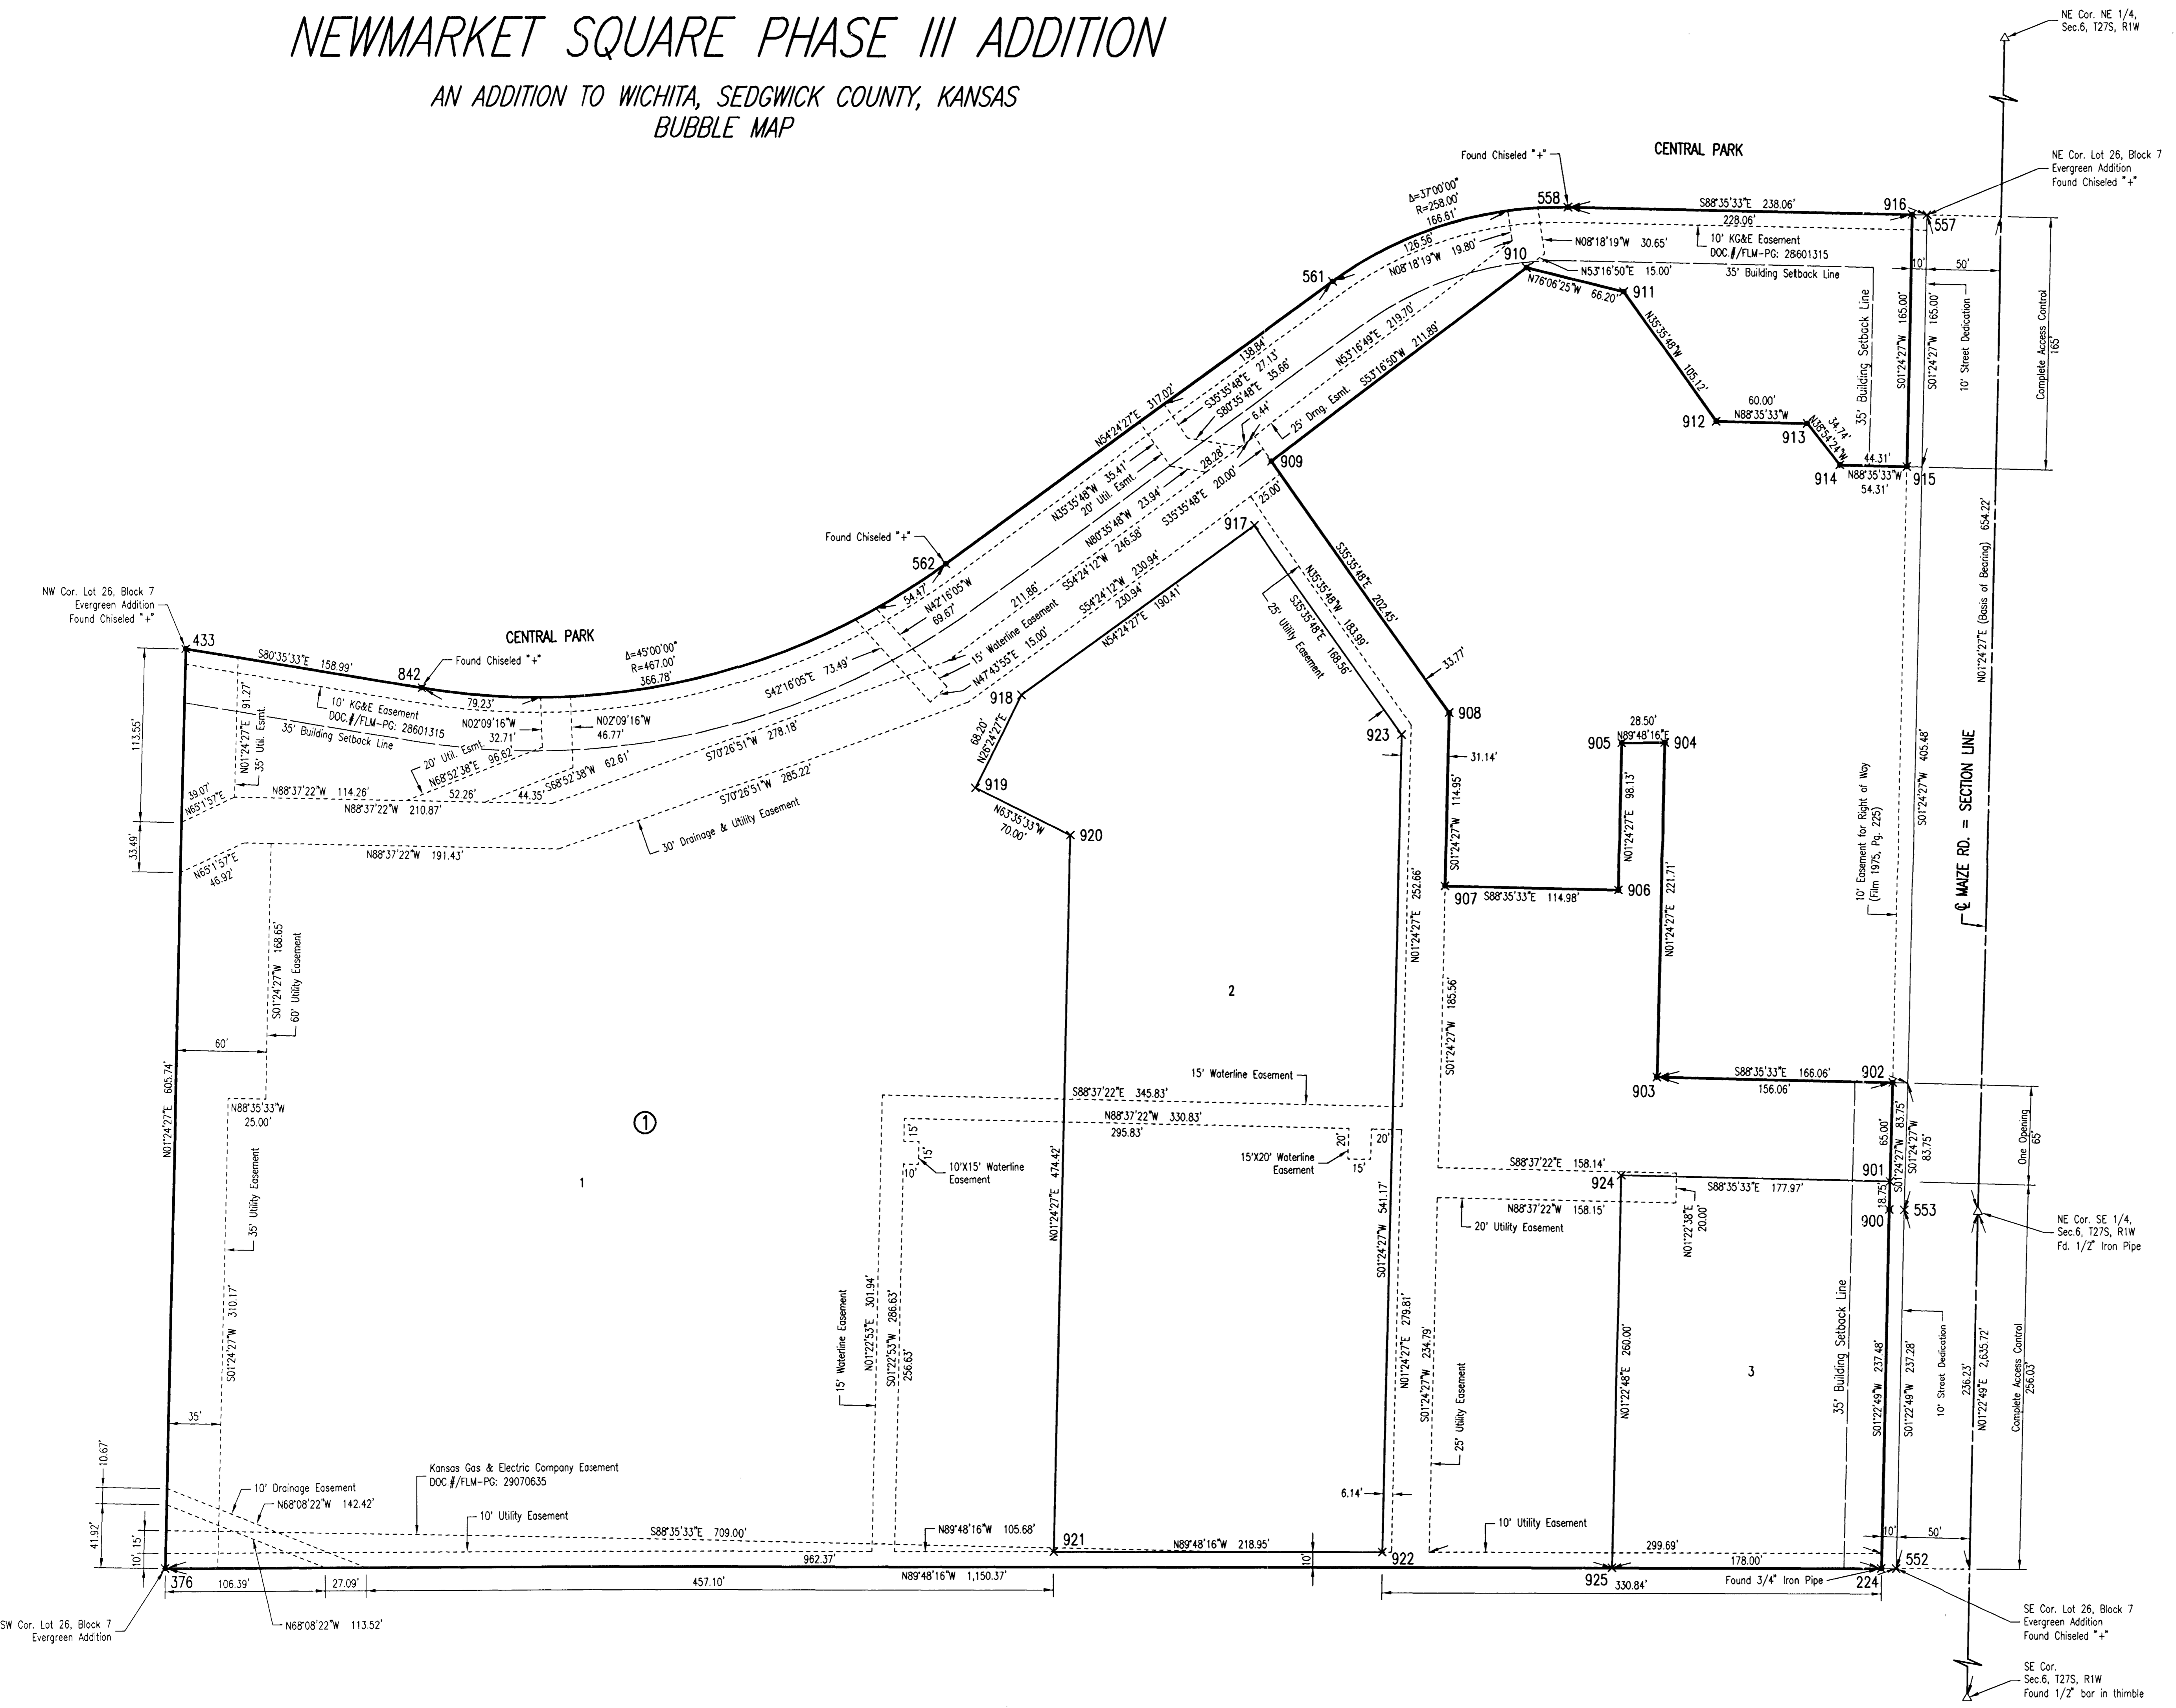

- = SET 1/2" REBAR W/PEC CAP UNLESS OTHERWISE NOTED
- △ = SECTION CORNER

Drawn 07-10-2009 8:03:58 AM by ALE
 Plot Scale: 1/8" = 10'-0" (2009) 8:04:42 AM
 C:\Users\ale\Documents\10825\10825 BUBBLE MAP