


# UTILITY PLAN

## SOUTHERN RIDGE 4TH ADDITION



### WICHITA, SEDGWICK COUNTY, KANSAS

#### LEGEND

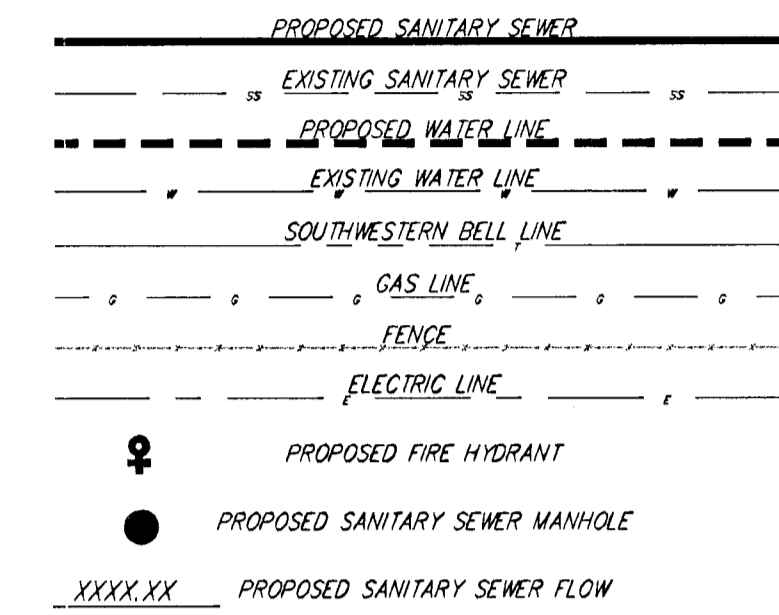

MINIMUM BUILDING PAD ELEVATIONS FOR LOWEST OPENING TO THE STRUCTURES

LOT	BLOCK	ELEVATION
1-10	B	1327.4

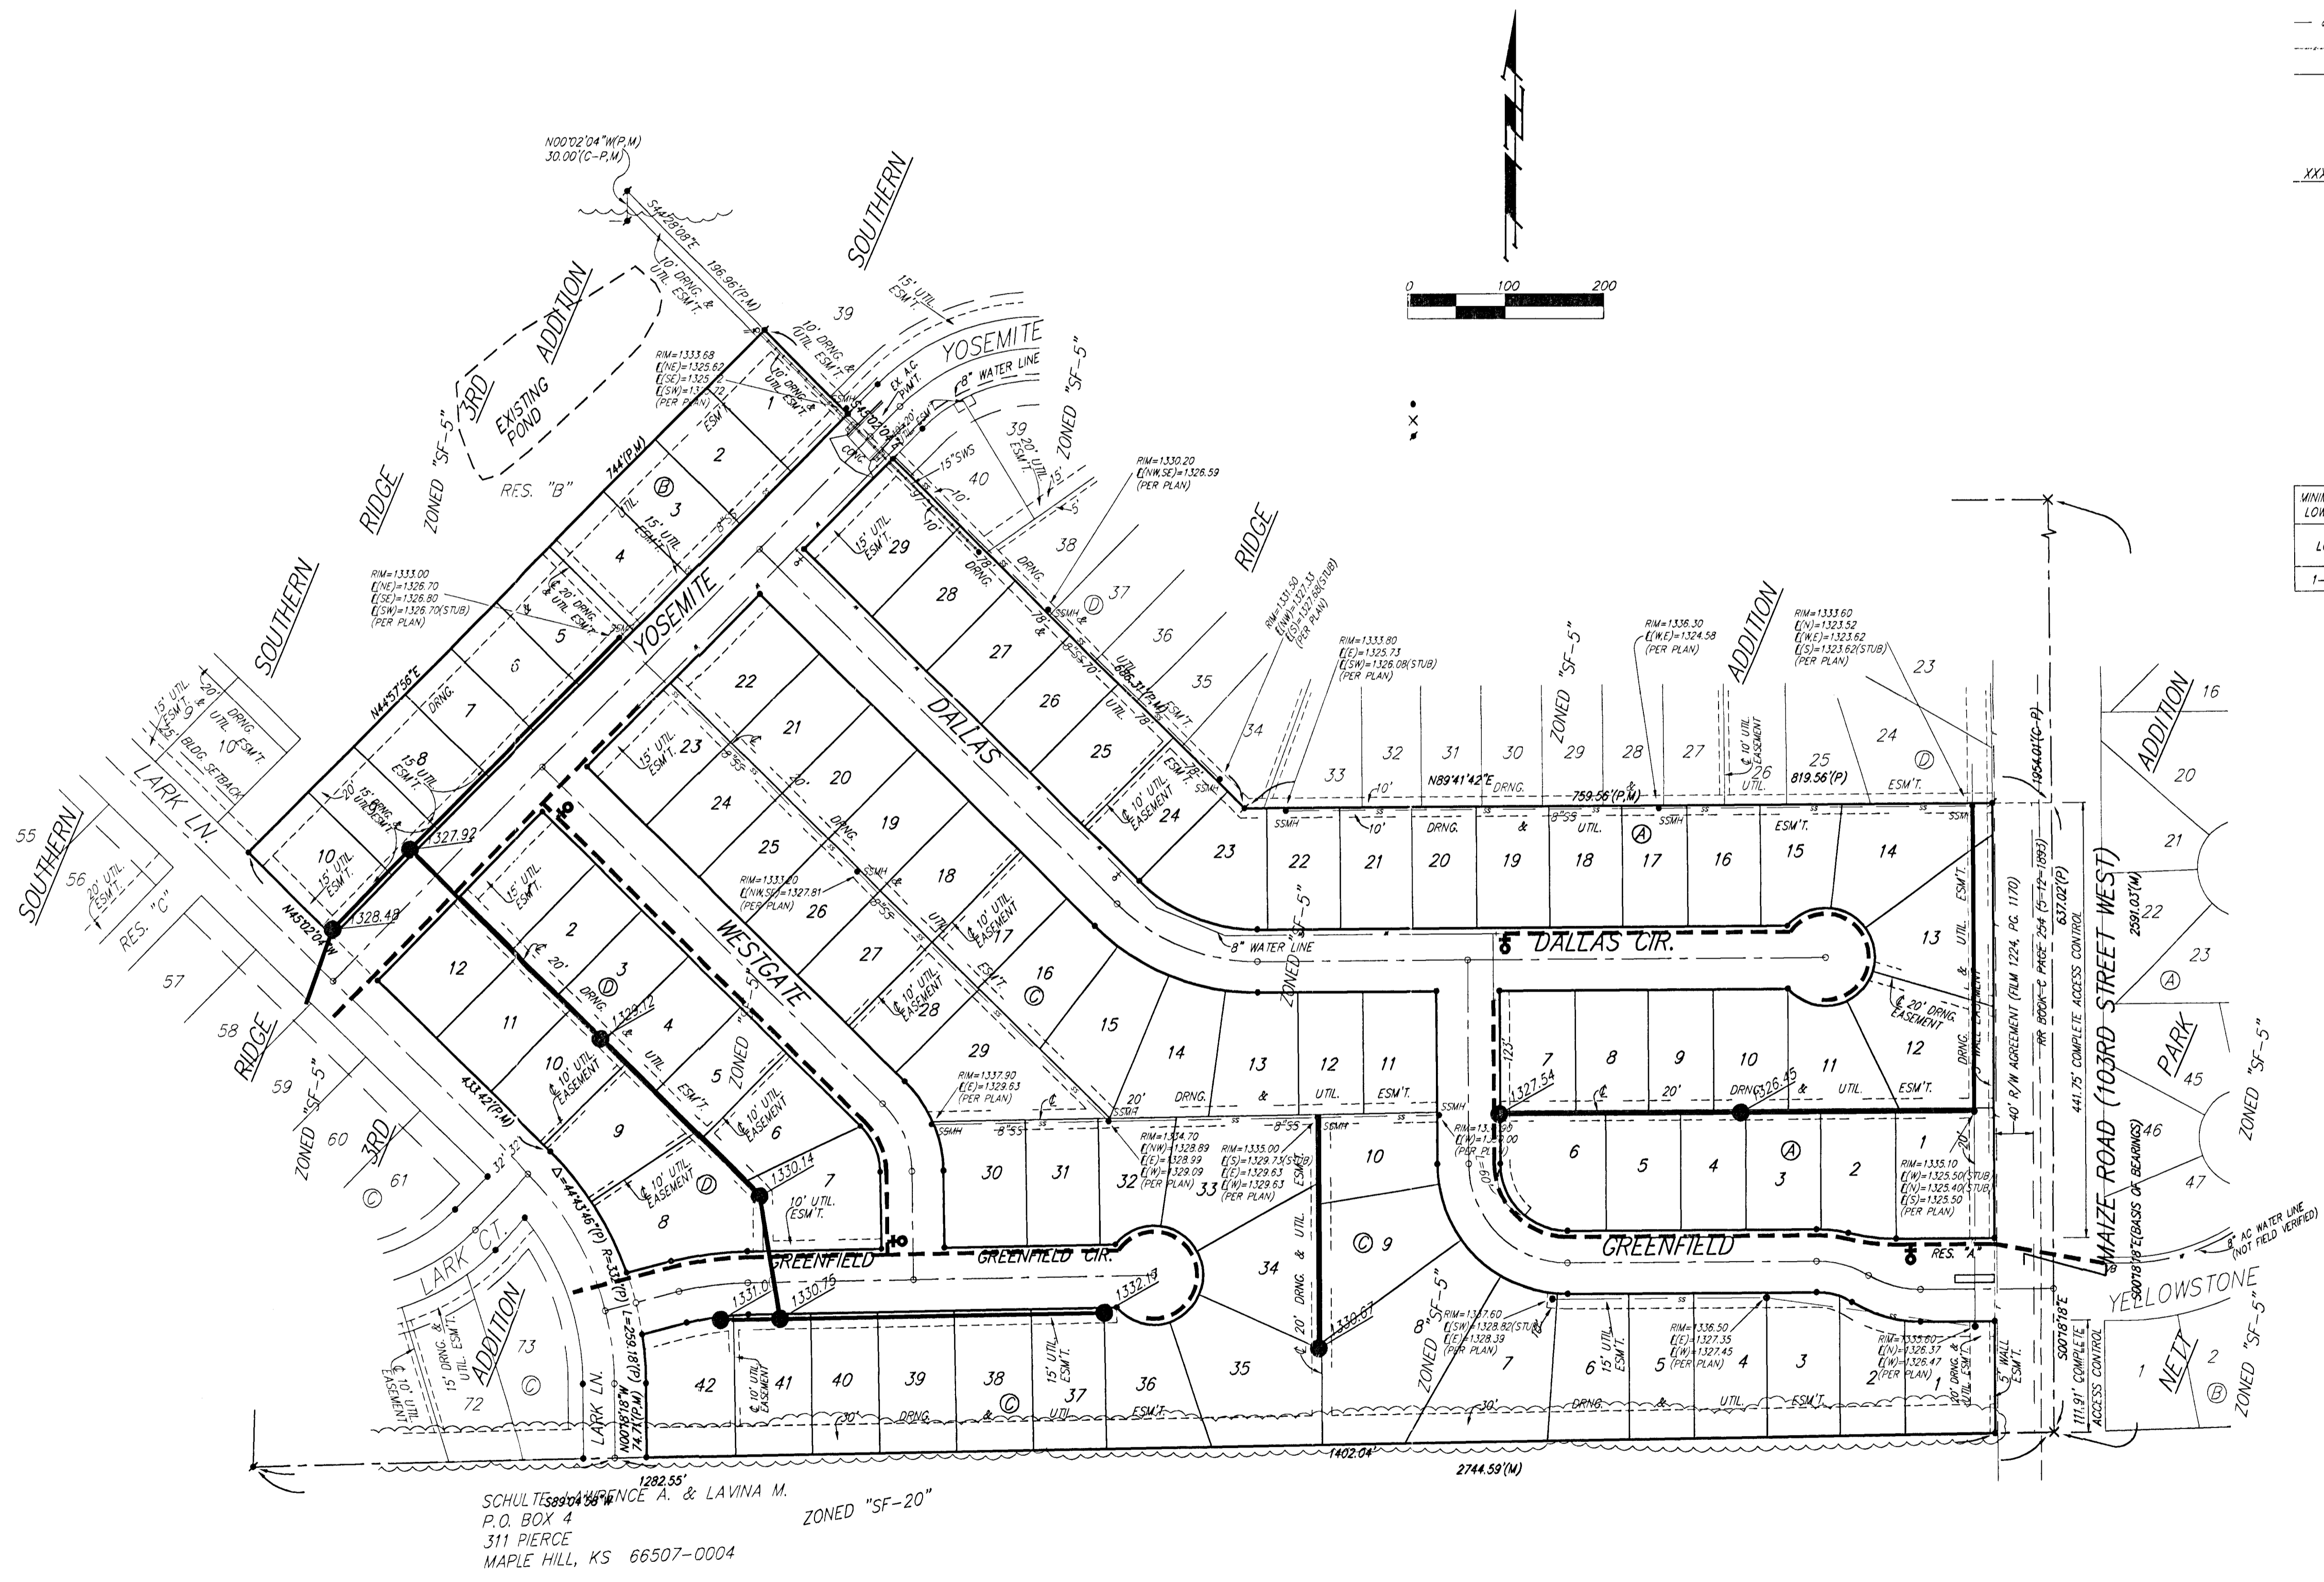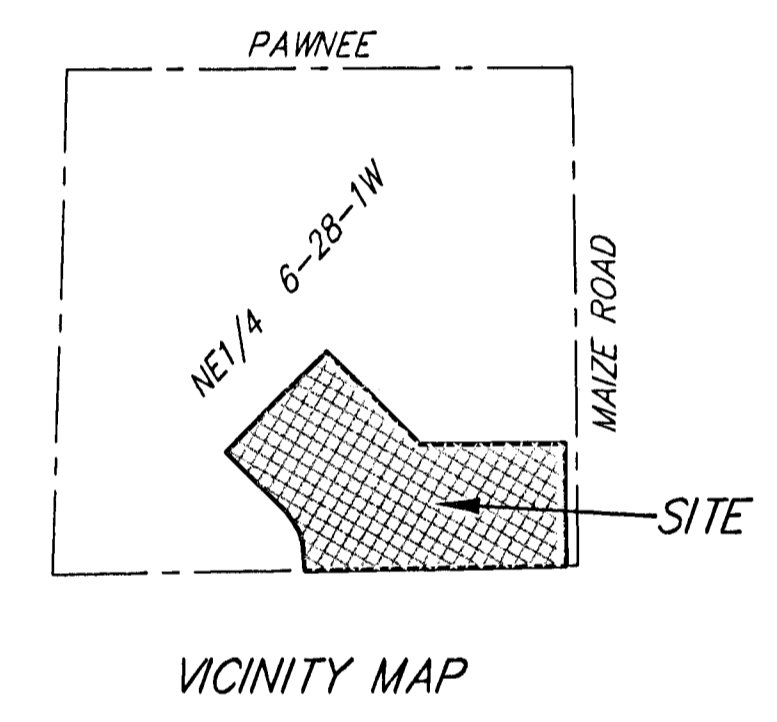

- EB □ = Electric Box
- FH ○ = Fire Hydrant
- GM ○ = Gas Meter
- GA ○ = Guy Anchor
- PP □ = Power Pole
- SI ○ = Sign
- SSM ○ = Sanitary Sewer Manhole
- SMB Ped □ = Southwestern Bell Pedestal
- WM ○ = Water Meter
- WV ○ = Water Valve
- WVB ○ = Water Valve Box

 P.O. BOX 4  
 311 PIERCE  
 MAPLE HILL, KS 66507-0004