



PROVIDENCE SQUARE ADDITION

WICHITA, SEDGWICK COUNTY, KANSAS
BUBBLE MAP

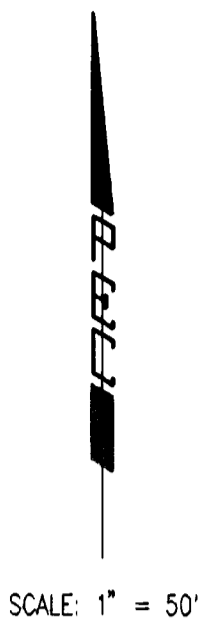

SCALE: 1" = 50'

- = #4 REBAR SET W/PEC CAP UNLESS OTHERWISE NOTED
- △ = SECTION CORNER

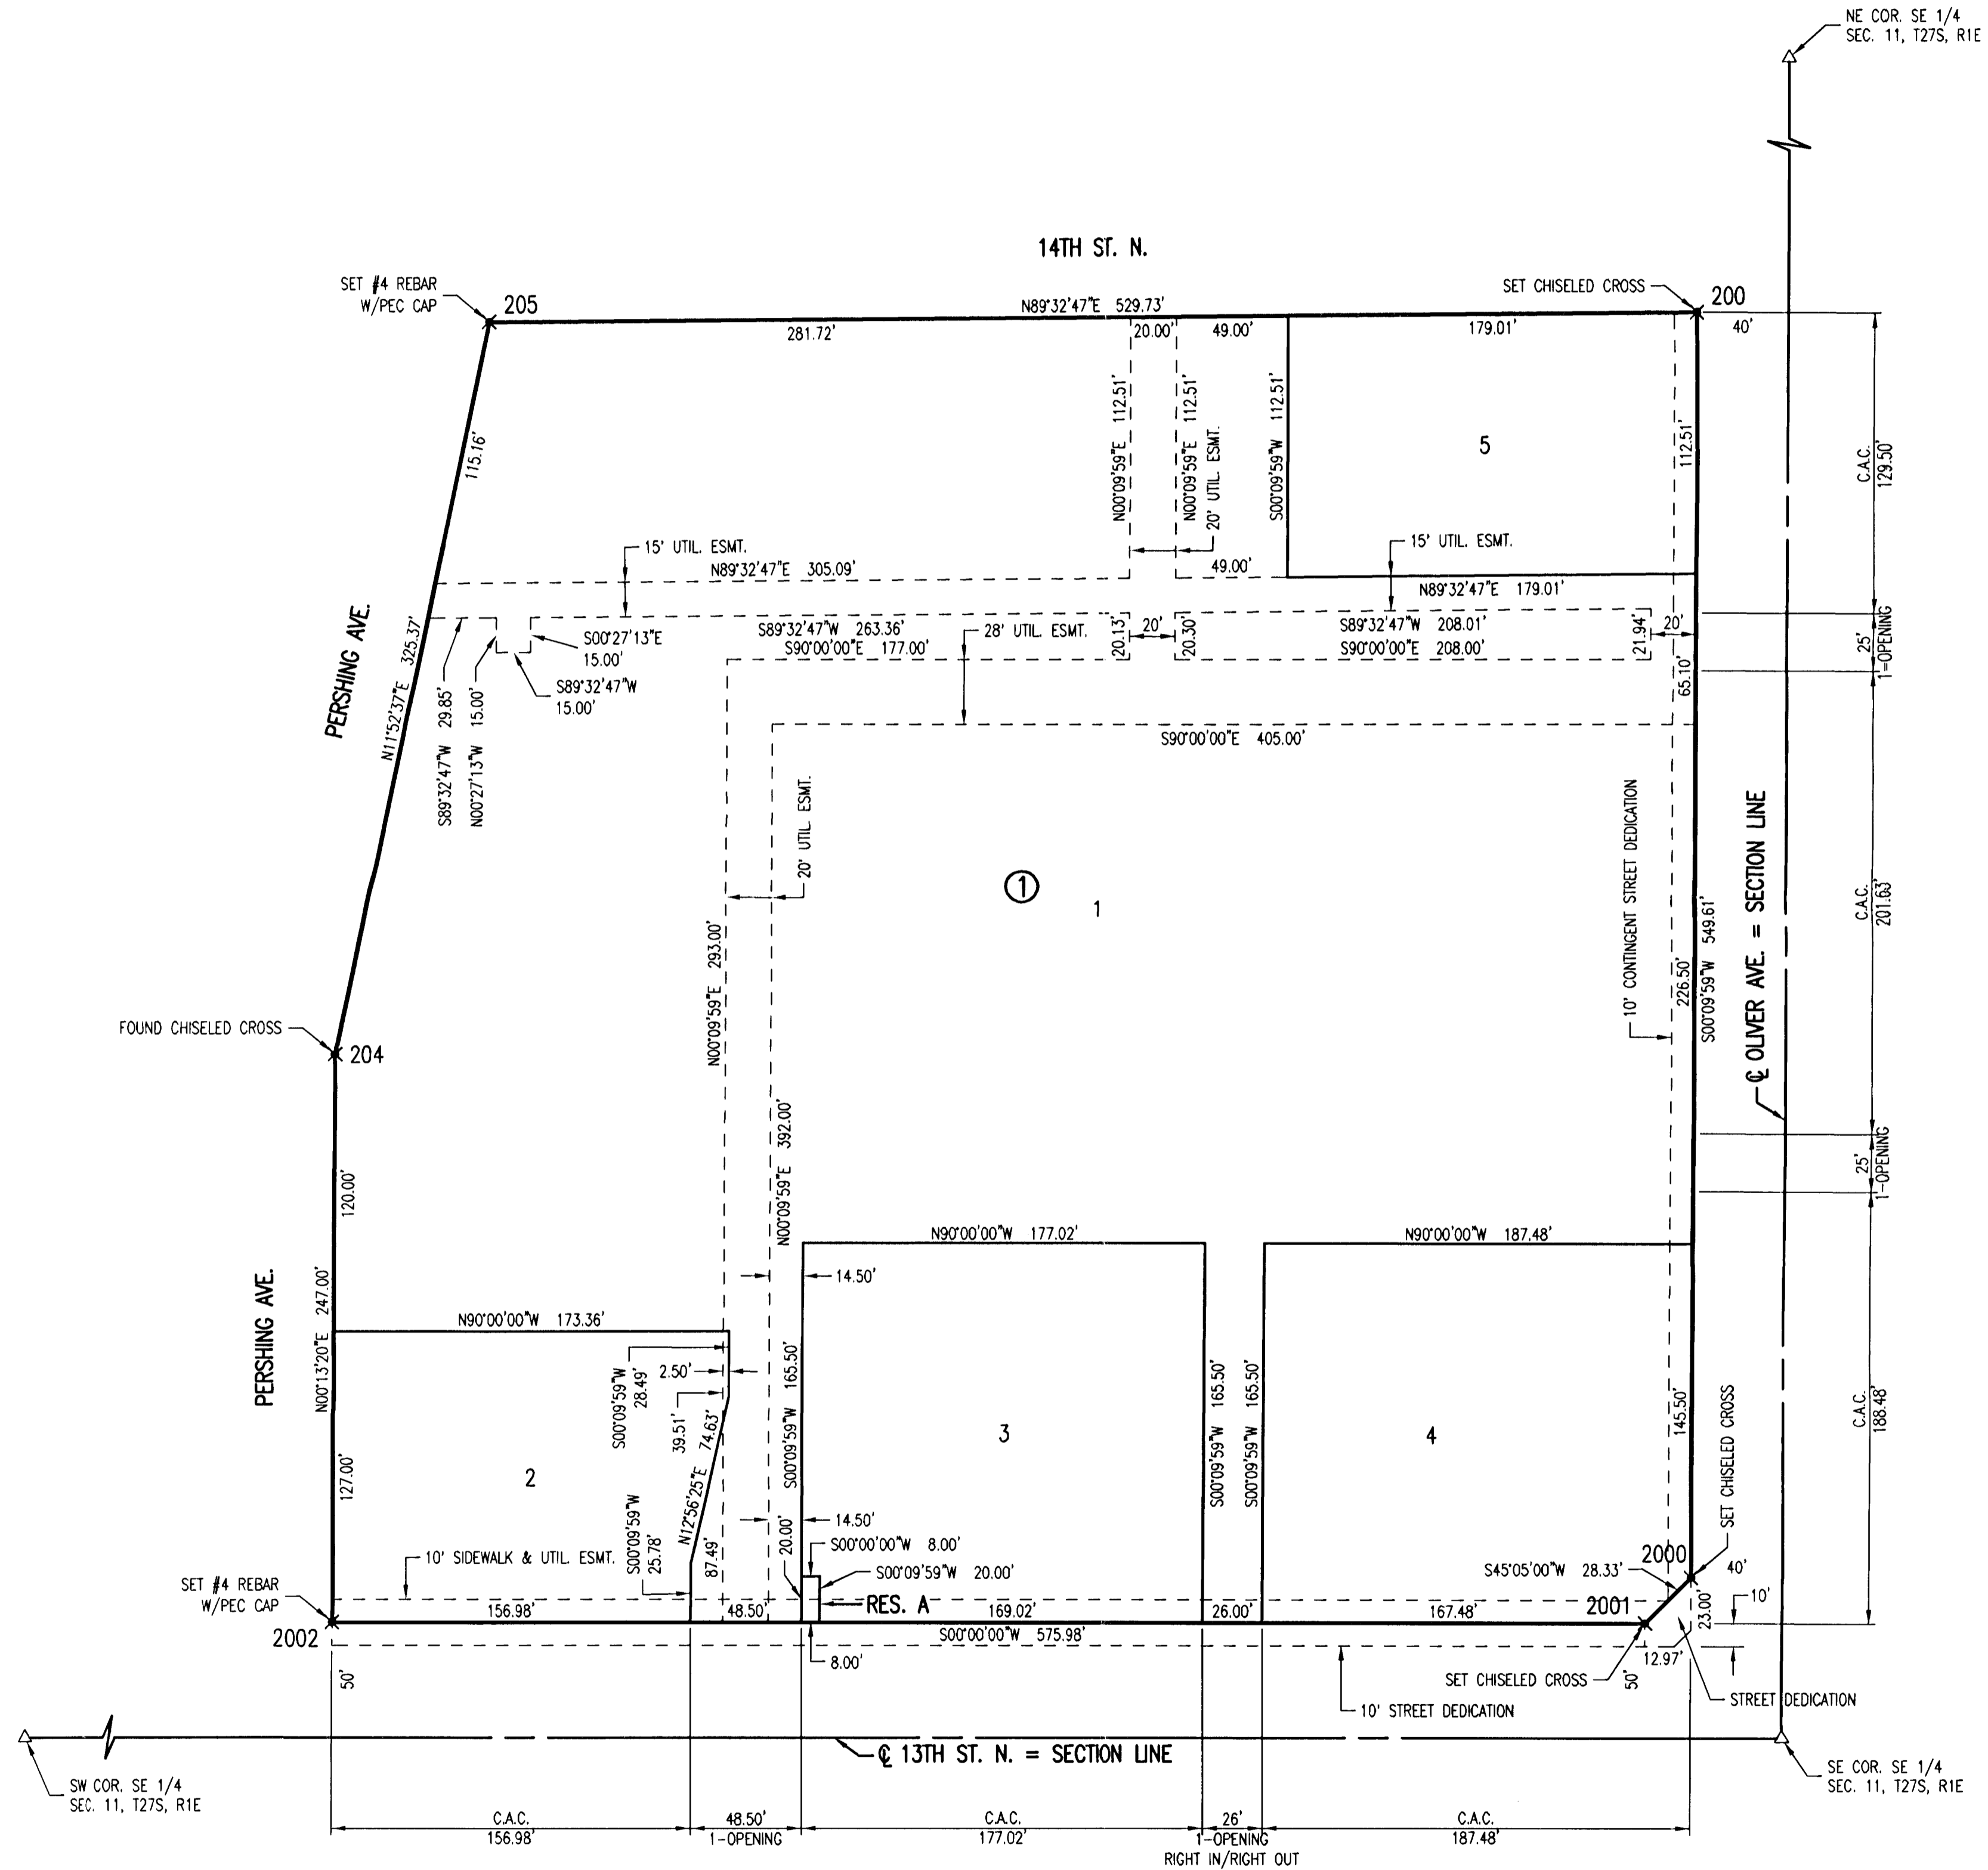

Served 05-08-2009 8:08:18 AM by AEL
 Plot Scale: 1:50 05-11-2008 11:14:18 AM
 C:\V008\0871\1\001\08711-001 BUBBLE.MXD