



UTILITY PLAN

TURKEY CREEK COMMERCIAL ADDITION

WICHITA, SEDGWICK COUNTY, KANSAS

LEGEND

	Proposed Water Line (8" Unless Noted Otherwise)
	Existing Water Line (8" Unless Noted Otherwise)
	Proposed Sanitary Sewer Line (8" Unless Noted Otherwise)
	Existing Sanitary Sewer Line (8" Unless Noted Otherwise)
	Proposed Sanitary Sewer Manhole
	Proposed Fire Hydrant
$FL = XXXX.X$	Proposed Sanitary Sewer Flow

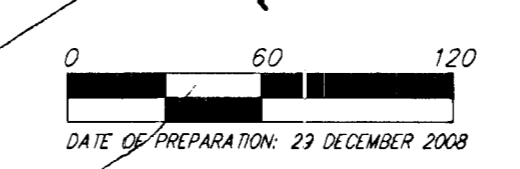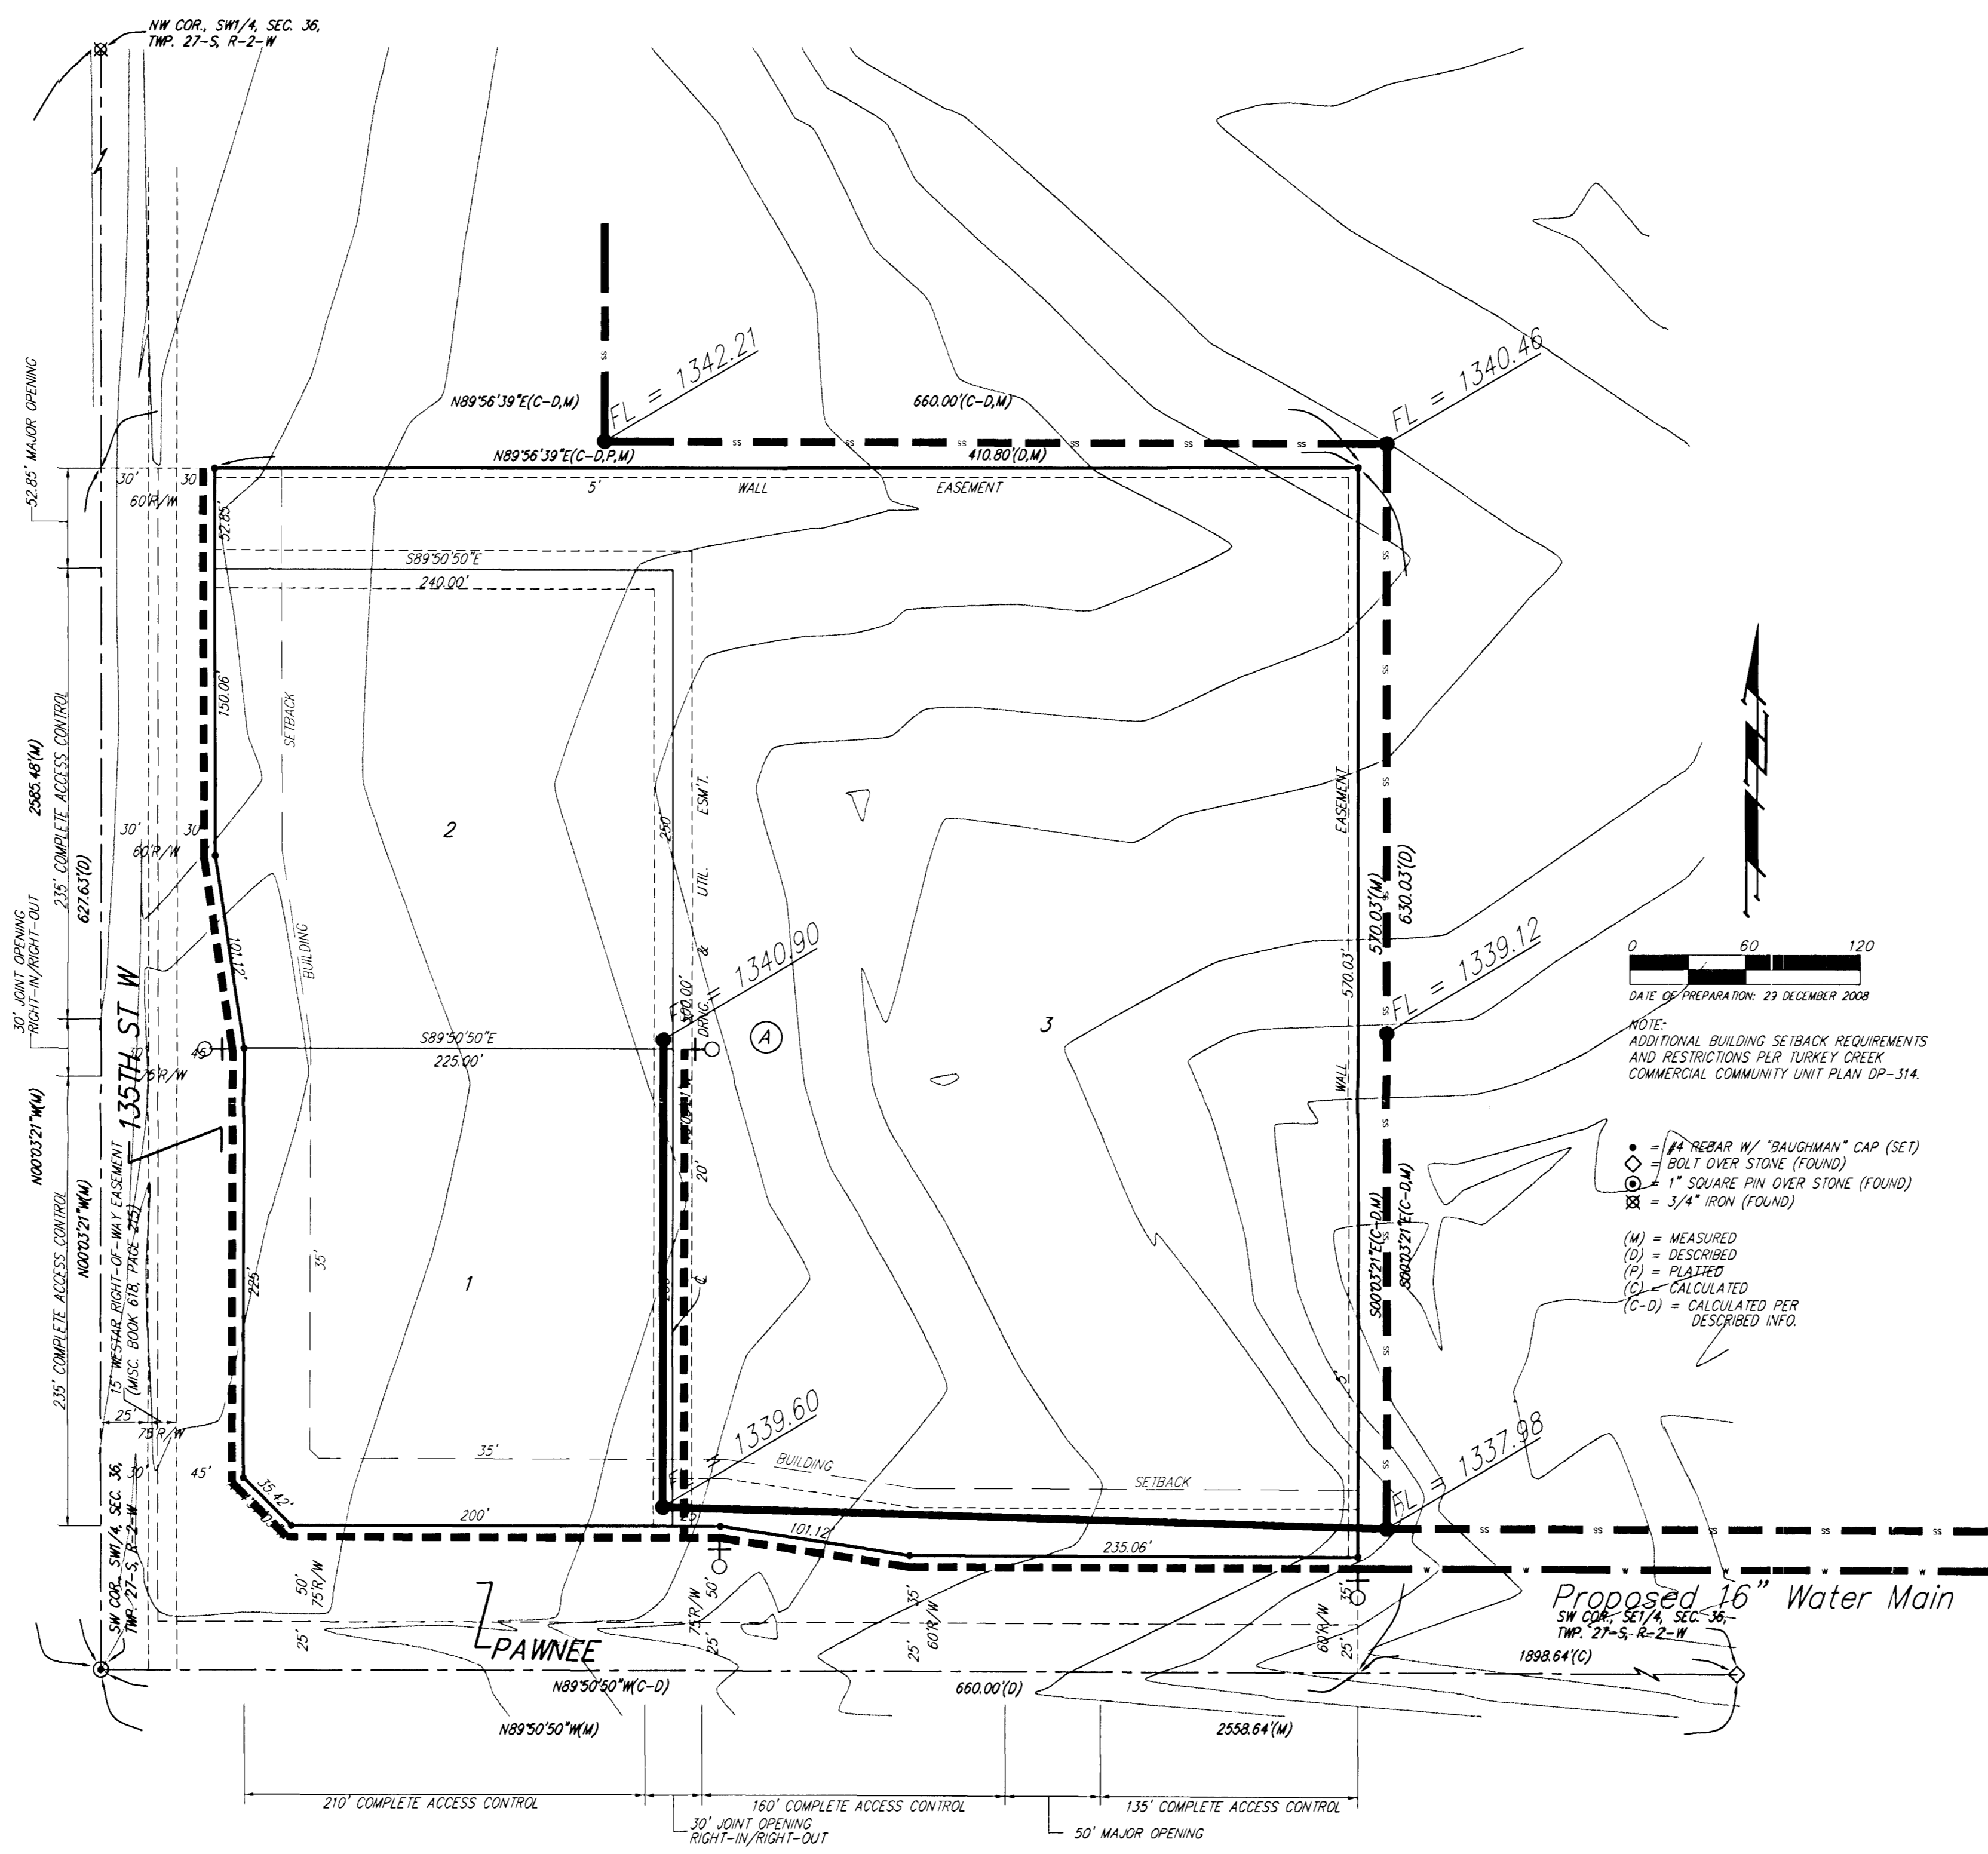

NOTE:
ADDITIONAL BUILDING SETBACK REQUIREMENTS
AND RESTRICTIONS PER TURKEY CREEK
COMMERCIAL COMMUNITY UNIT PLAN DP-314.

- ⊙ = NEBAR W/ "BAUGHMAN" CAP (SET)
- ⊙ = BOLT OVER STONE (FOUND)
- ⊙ = 1" SQUARE PIN OVER STONE (FOUND)
- ⊙ = 3/4" IRON (FOUND)
- (M) = MEASURED
- (D) = DESCRIBED
- (P) = PLASSED
- (C) = CALCULATED
- (C-D) = CALCULATED PER DESCRIBED INFO.

