


PRELIMINARY PLAT
YOUTH HORIZONS ADDITION
 SEDGWICK COUNTY, KANSAS

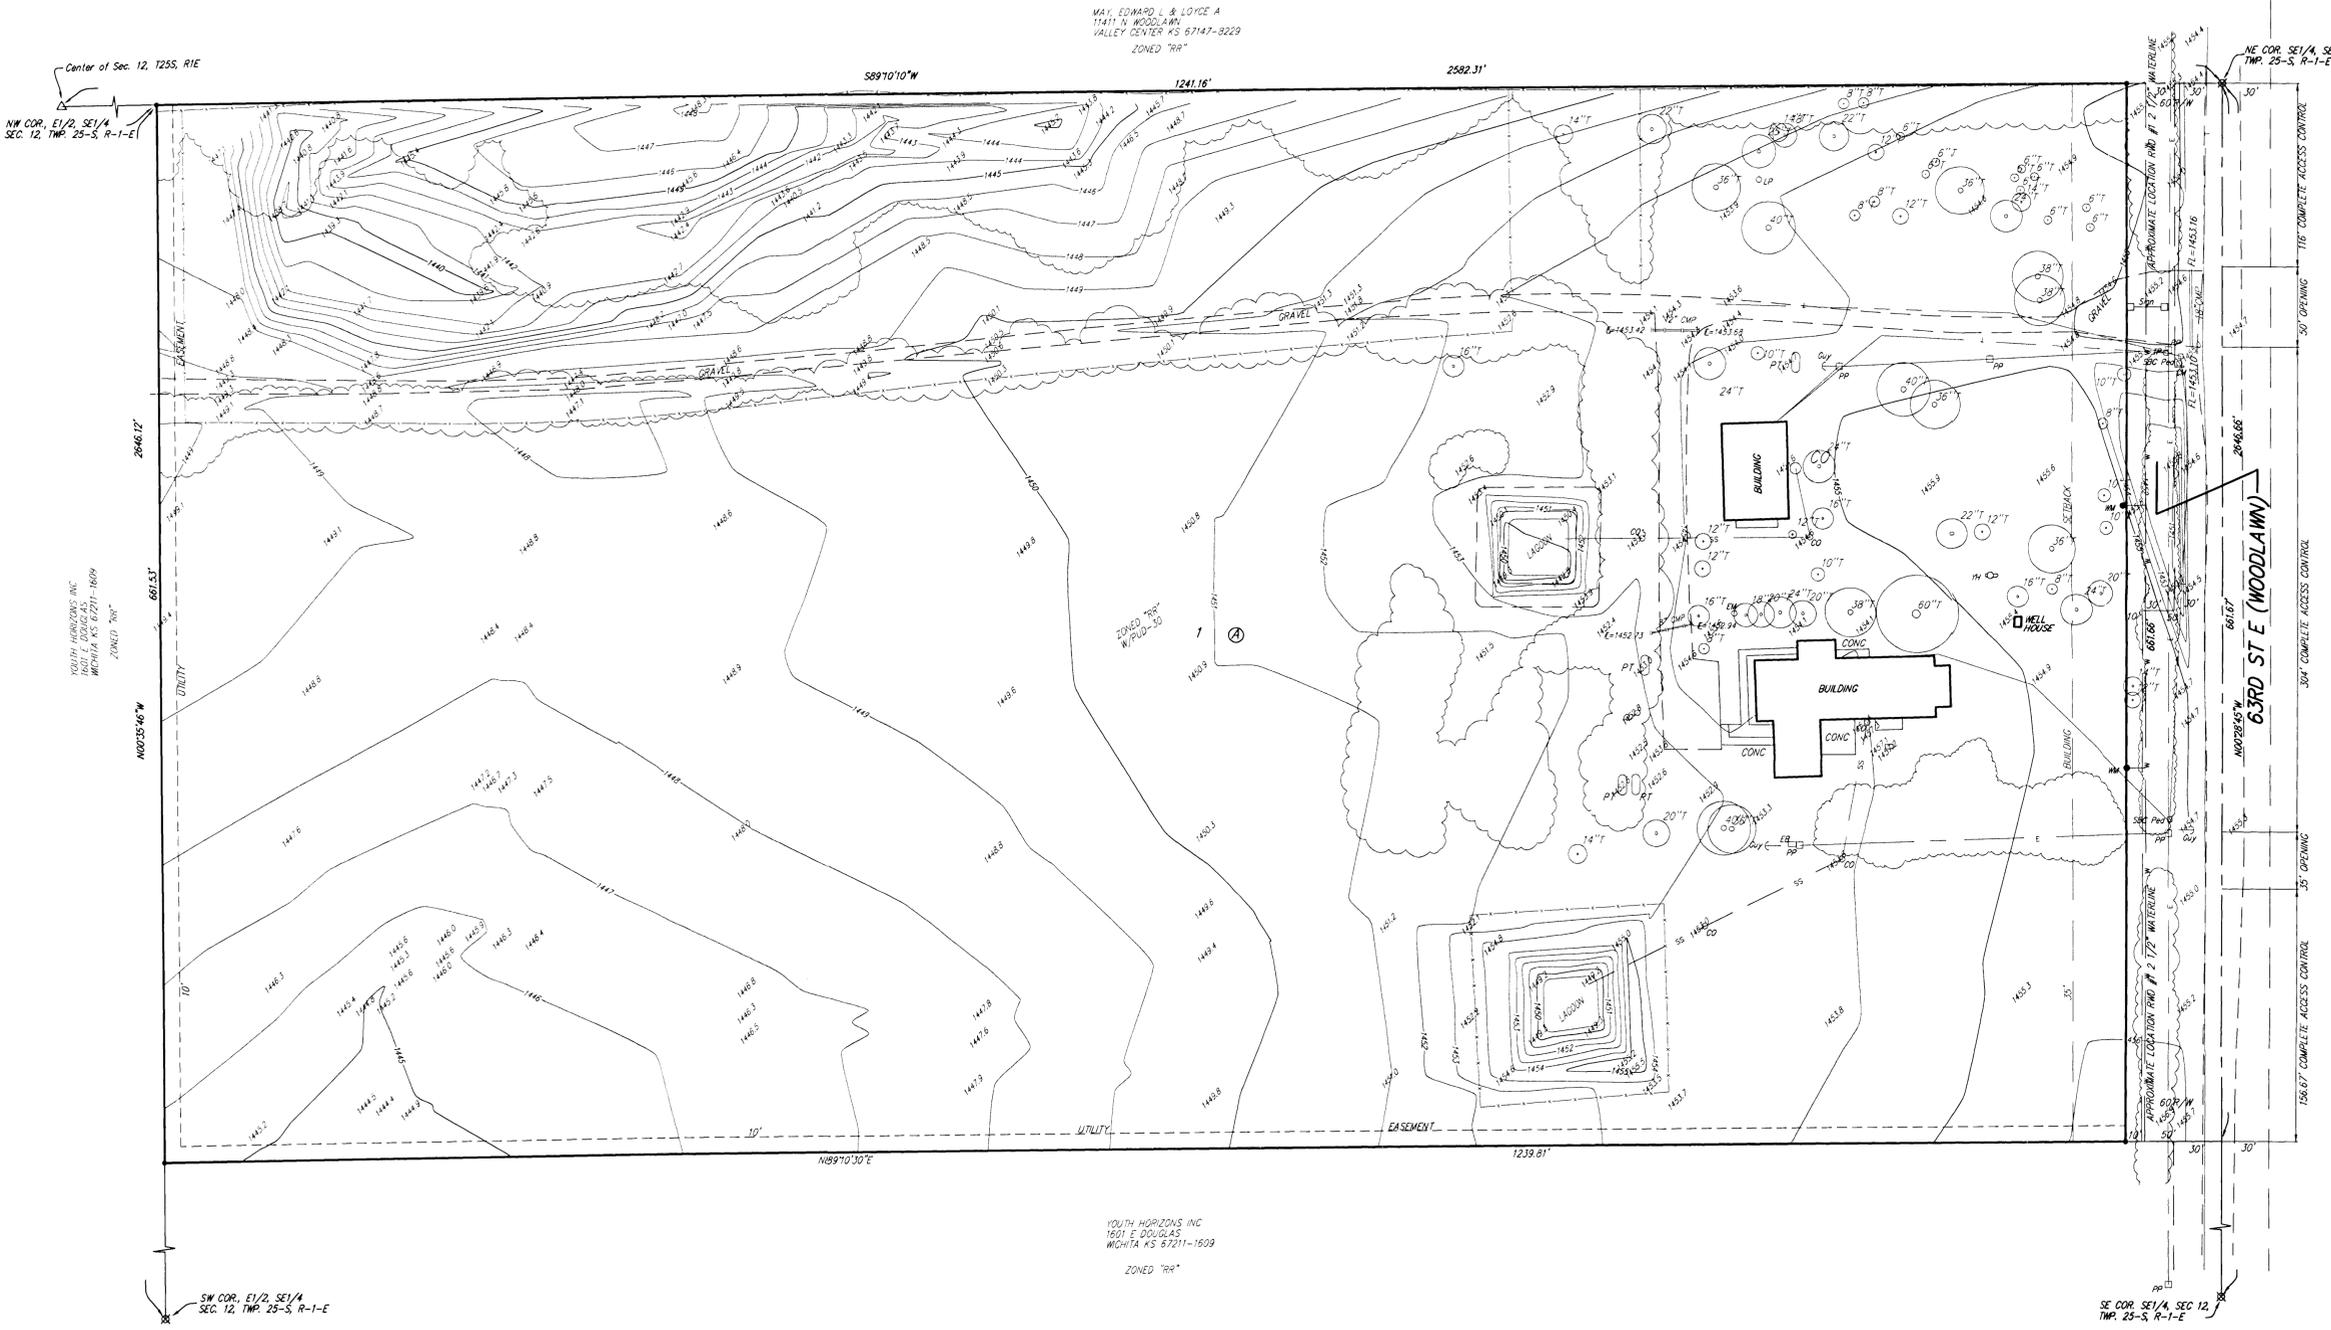

Center of Sec. 12, T25S, R1E
 NW COR. E1/2, SE1/4
 SEC. 12, TWP. 25-S, R-1-E

MAY, EDWARD L & LOYCE A
 11411 N. WOODLAWN
 VALLEY CENTER KS 67147-8229
 ZONED "RR"

NE COR. SE1/4, SEC. 12,
 TWP. 25-S, R-1-E


YOUTH HORIZONS INC
 1601 E DOUGLAS
 WICHITA, KS 67211-1609
 ZONED "RR"

63RD ST E (WOODLAWN)
 63RD ST E (WOODLAWN)
 63RD ST E (WOODLAWN)

YOUTH HORIZONS INC
 1601 E DOUGLAS
 WICHITA KS 67211-1609
 ZONED "RR"

SW COR. E1/2, SE1/4
 SEC. 12, TWP. 25-S, R-1-E

SE COR. SE1/4, SEC. 12,
 TWP. 25-S, R-1-E

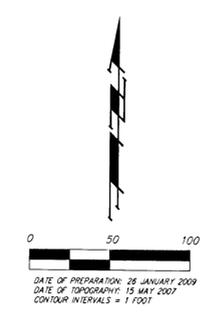

DATE OF PREPARATION: 26 JANUARY 2009
 DATE OF TOPOGRAPHY: 15 MAY 2007
 CONTOUR INTERVALS = 1 FOOT


OWNER:
 YOUTH HORIZONS
 1601 EAST DOUGLAS AVE
 WICHITA, KANSAS 67211
 ATTN: DEBRA LEE
 EXECUTIVE DIRECTOR
 262-8293

LEGAL DESCRIPTION:
 THE NORTH 1/2 OF THE EAST 1/2 OF THE NORTH 1/2 OF THE
 SE1/4 OF SEC. 12, TWP. 25-S, R-1-E OF THE 6TH P.M.,
 SEDGWICK COUNTY, KANSAS, EXCEPT THAT PART TAKEN FOR ROAD.

BENCHMARK:
 RAILROAD SPIKE IN HIGH LINE POLE 50' SOUTHWEST OF
 NORTHEAST SECTION CORNER SEC. 12, T25S, R1E,
 ELEV: 1457.21 (NGVD29)

- PP □ = Power Pole
- LP ○ = Light Pole
- EM ○ = Electric Meter
- EP □ = Electric Box
- DA □ = Guy Anchor
- CM □ = Telephone Cable Marker
- PT □ = Propane Tank
- SPC □ = SDC Pedestal
- CO ○ = Cleanout
- WM ○ = Water Meter
- HS ○ = Hand Hydrant (Spigot)
- Sign ○ = Sign

- △ = STONE (FOUND)
- ⊠ = IRON (FOUND)
- = #4 REBAR W/ "BAUGHMAN" CAP (SET)

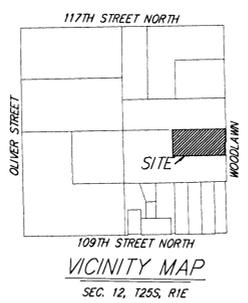

VICINITY MAP
 SEC. 12, T25S, R1E