
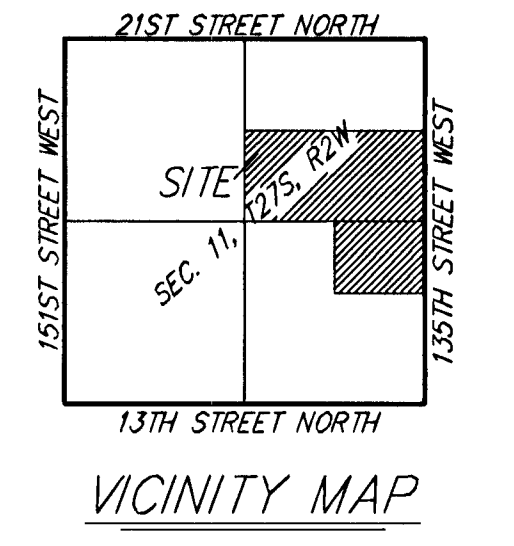
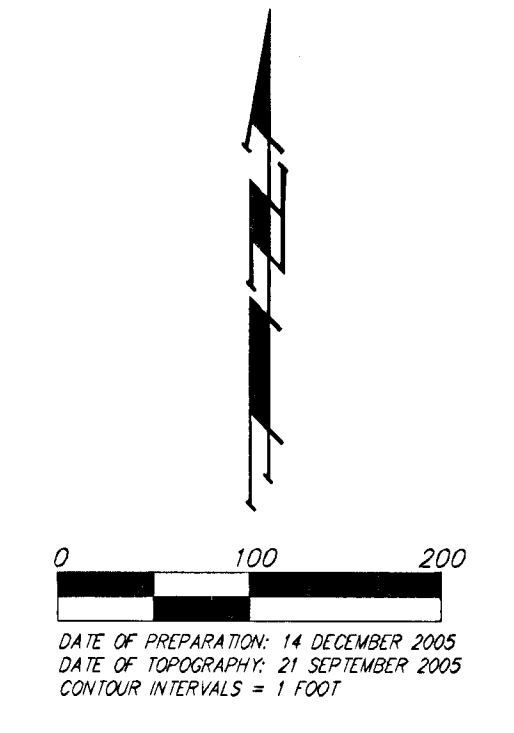


GRADING PLAN SILVERTON ADDITION WICHITA, SEDGWICK COUNTY, KANSAS

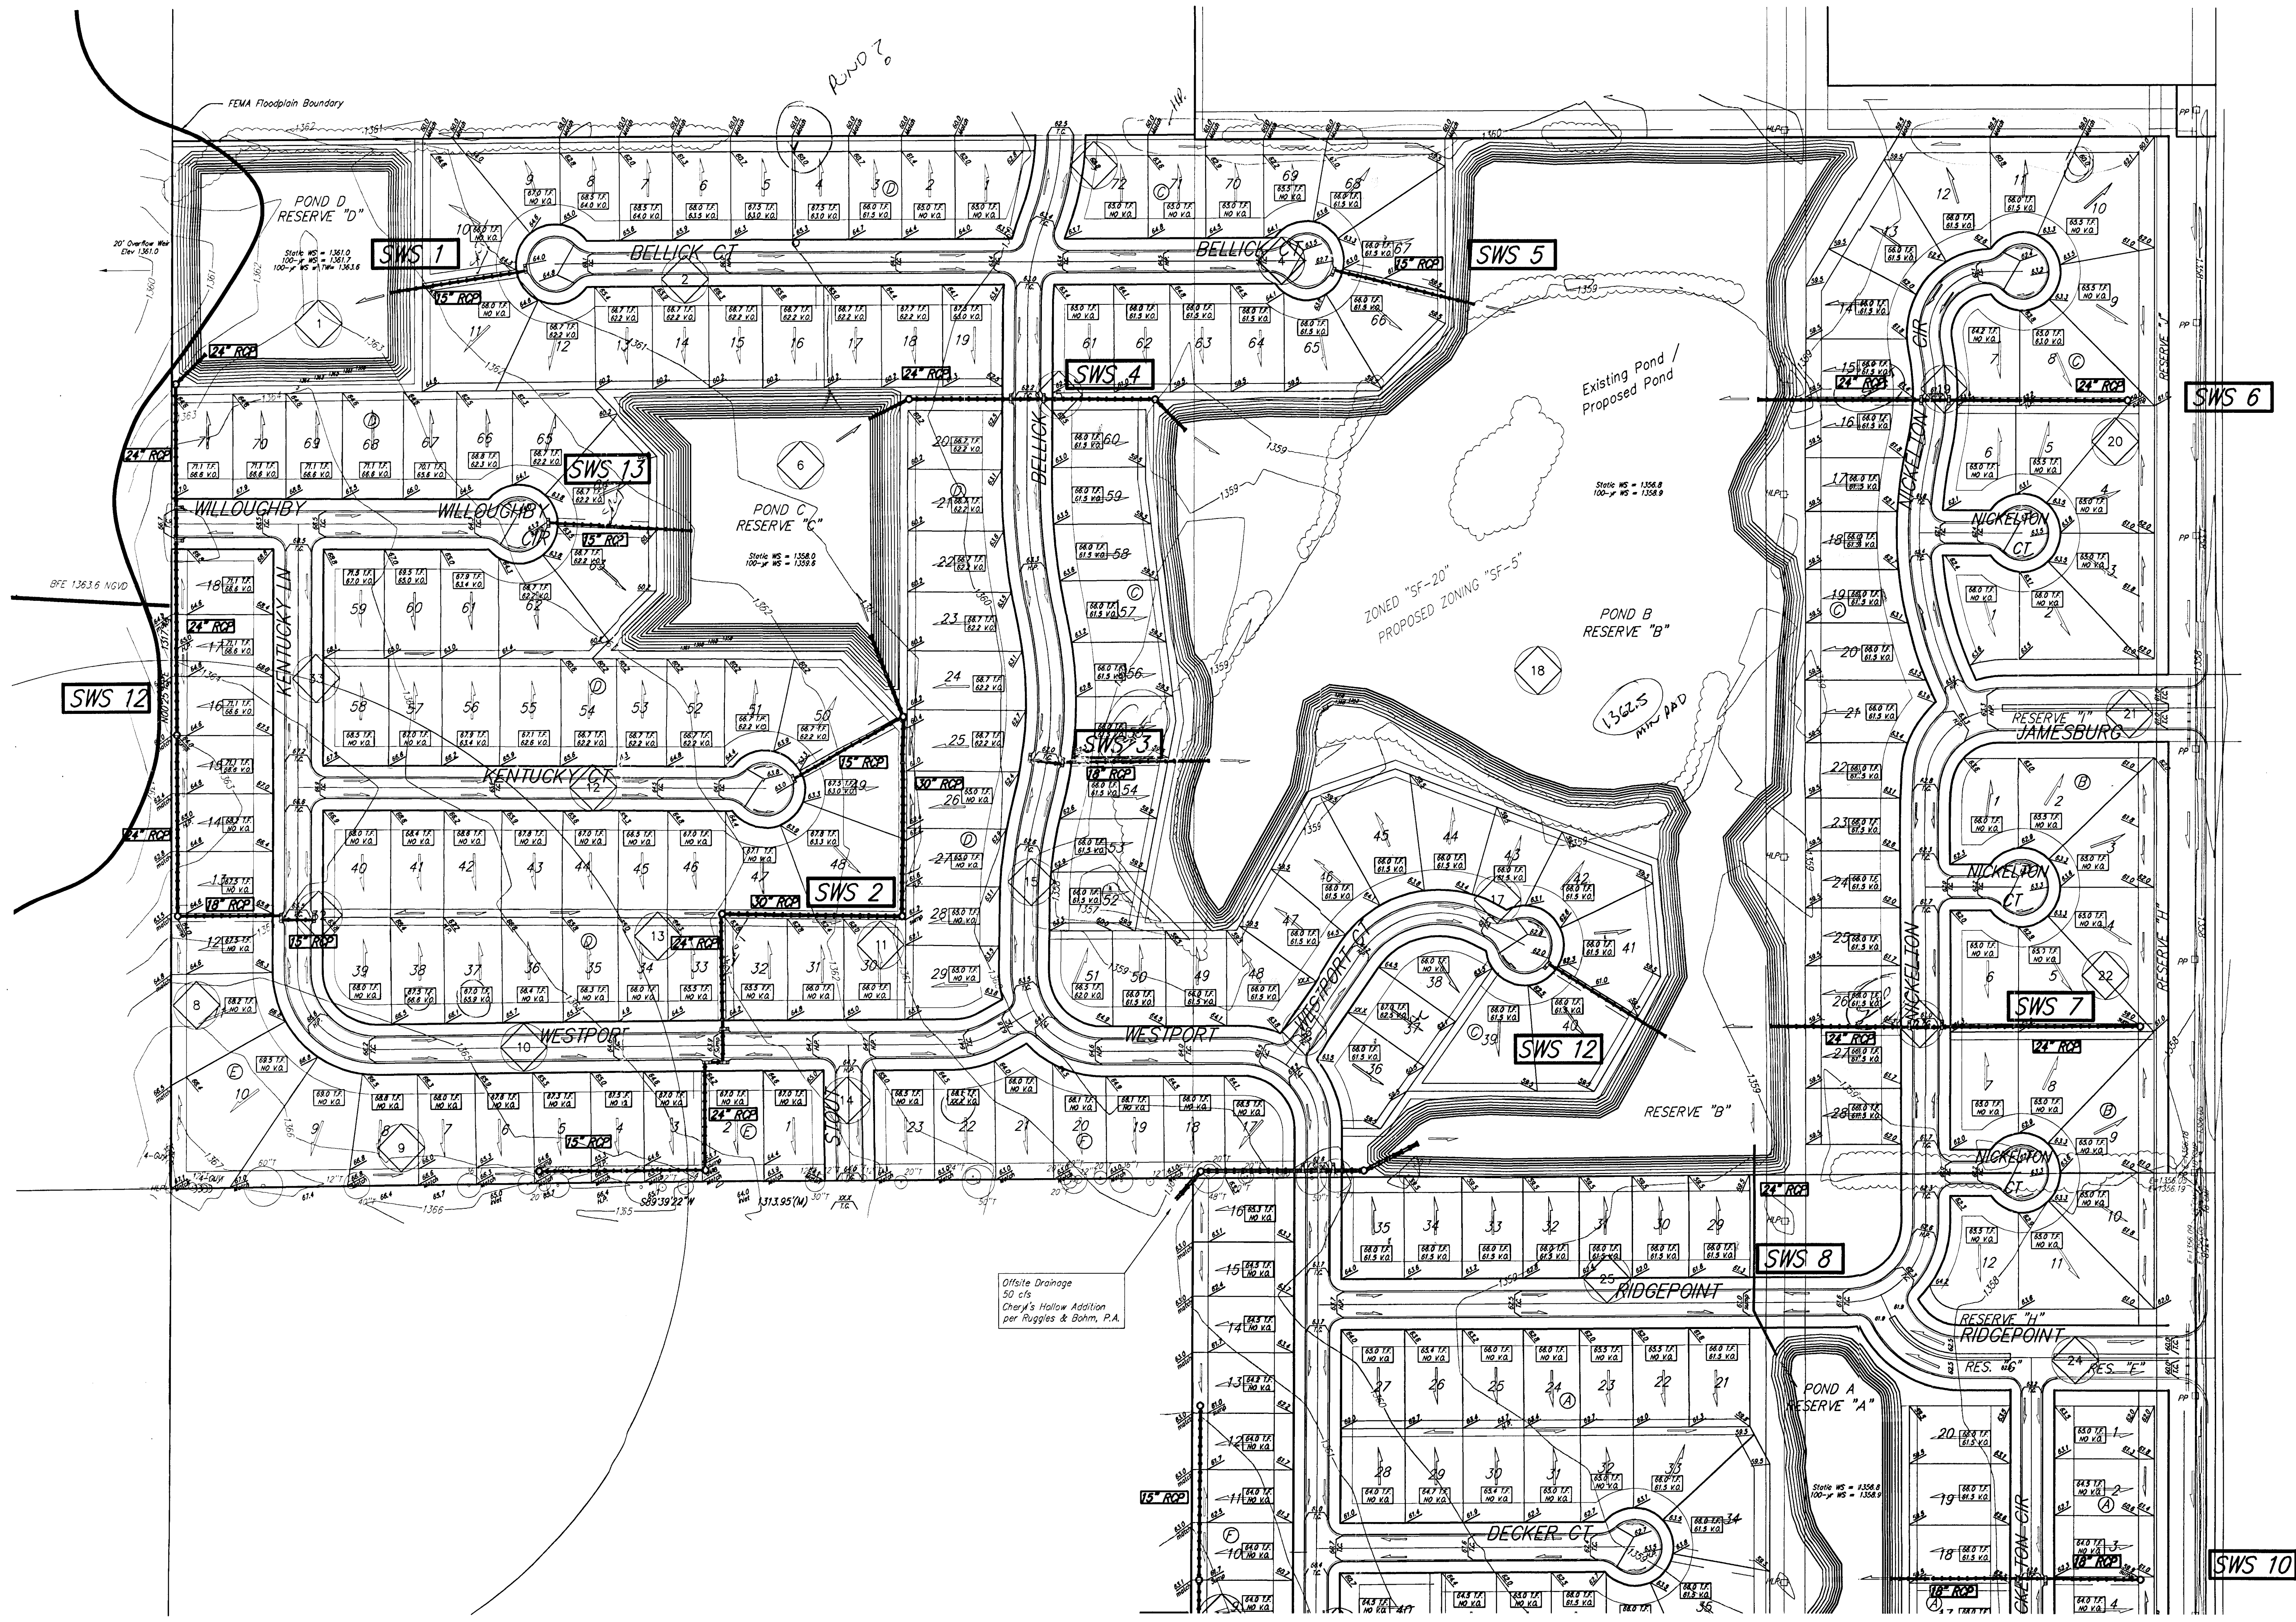

NOTE: Floodway, Floodplain, and Base Flood Elevations are scaled per location per Preliminary FEMA FIRM Map Panel 310 of 700 for Sedgwick County, Kansas.

Offsite Drainage
50 cfs
Cheryl's Hollow Addition
per Ruggles & Bohm, P.A.