
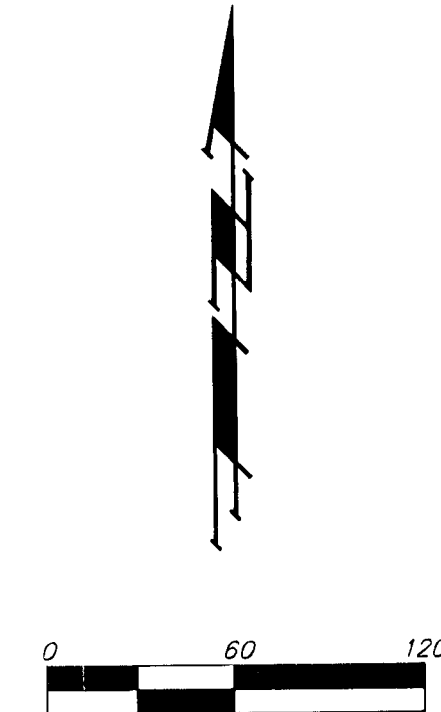



UTILITY PLAN

TYLERS LANDING 4TH ADDITION
WICHITA, SEDGWICK COUNTY, KANSAS

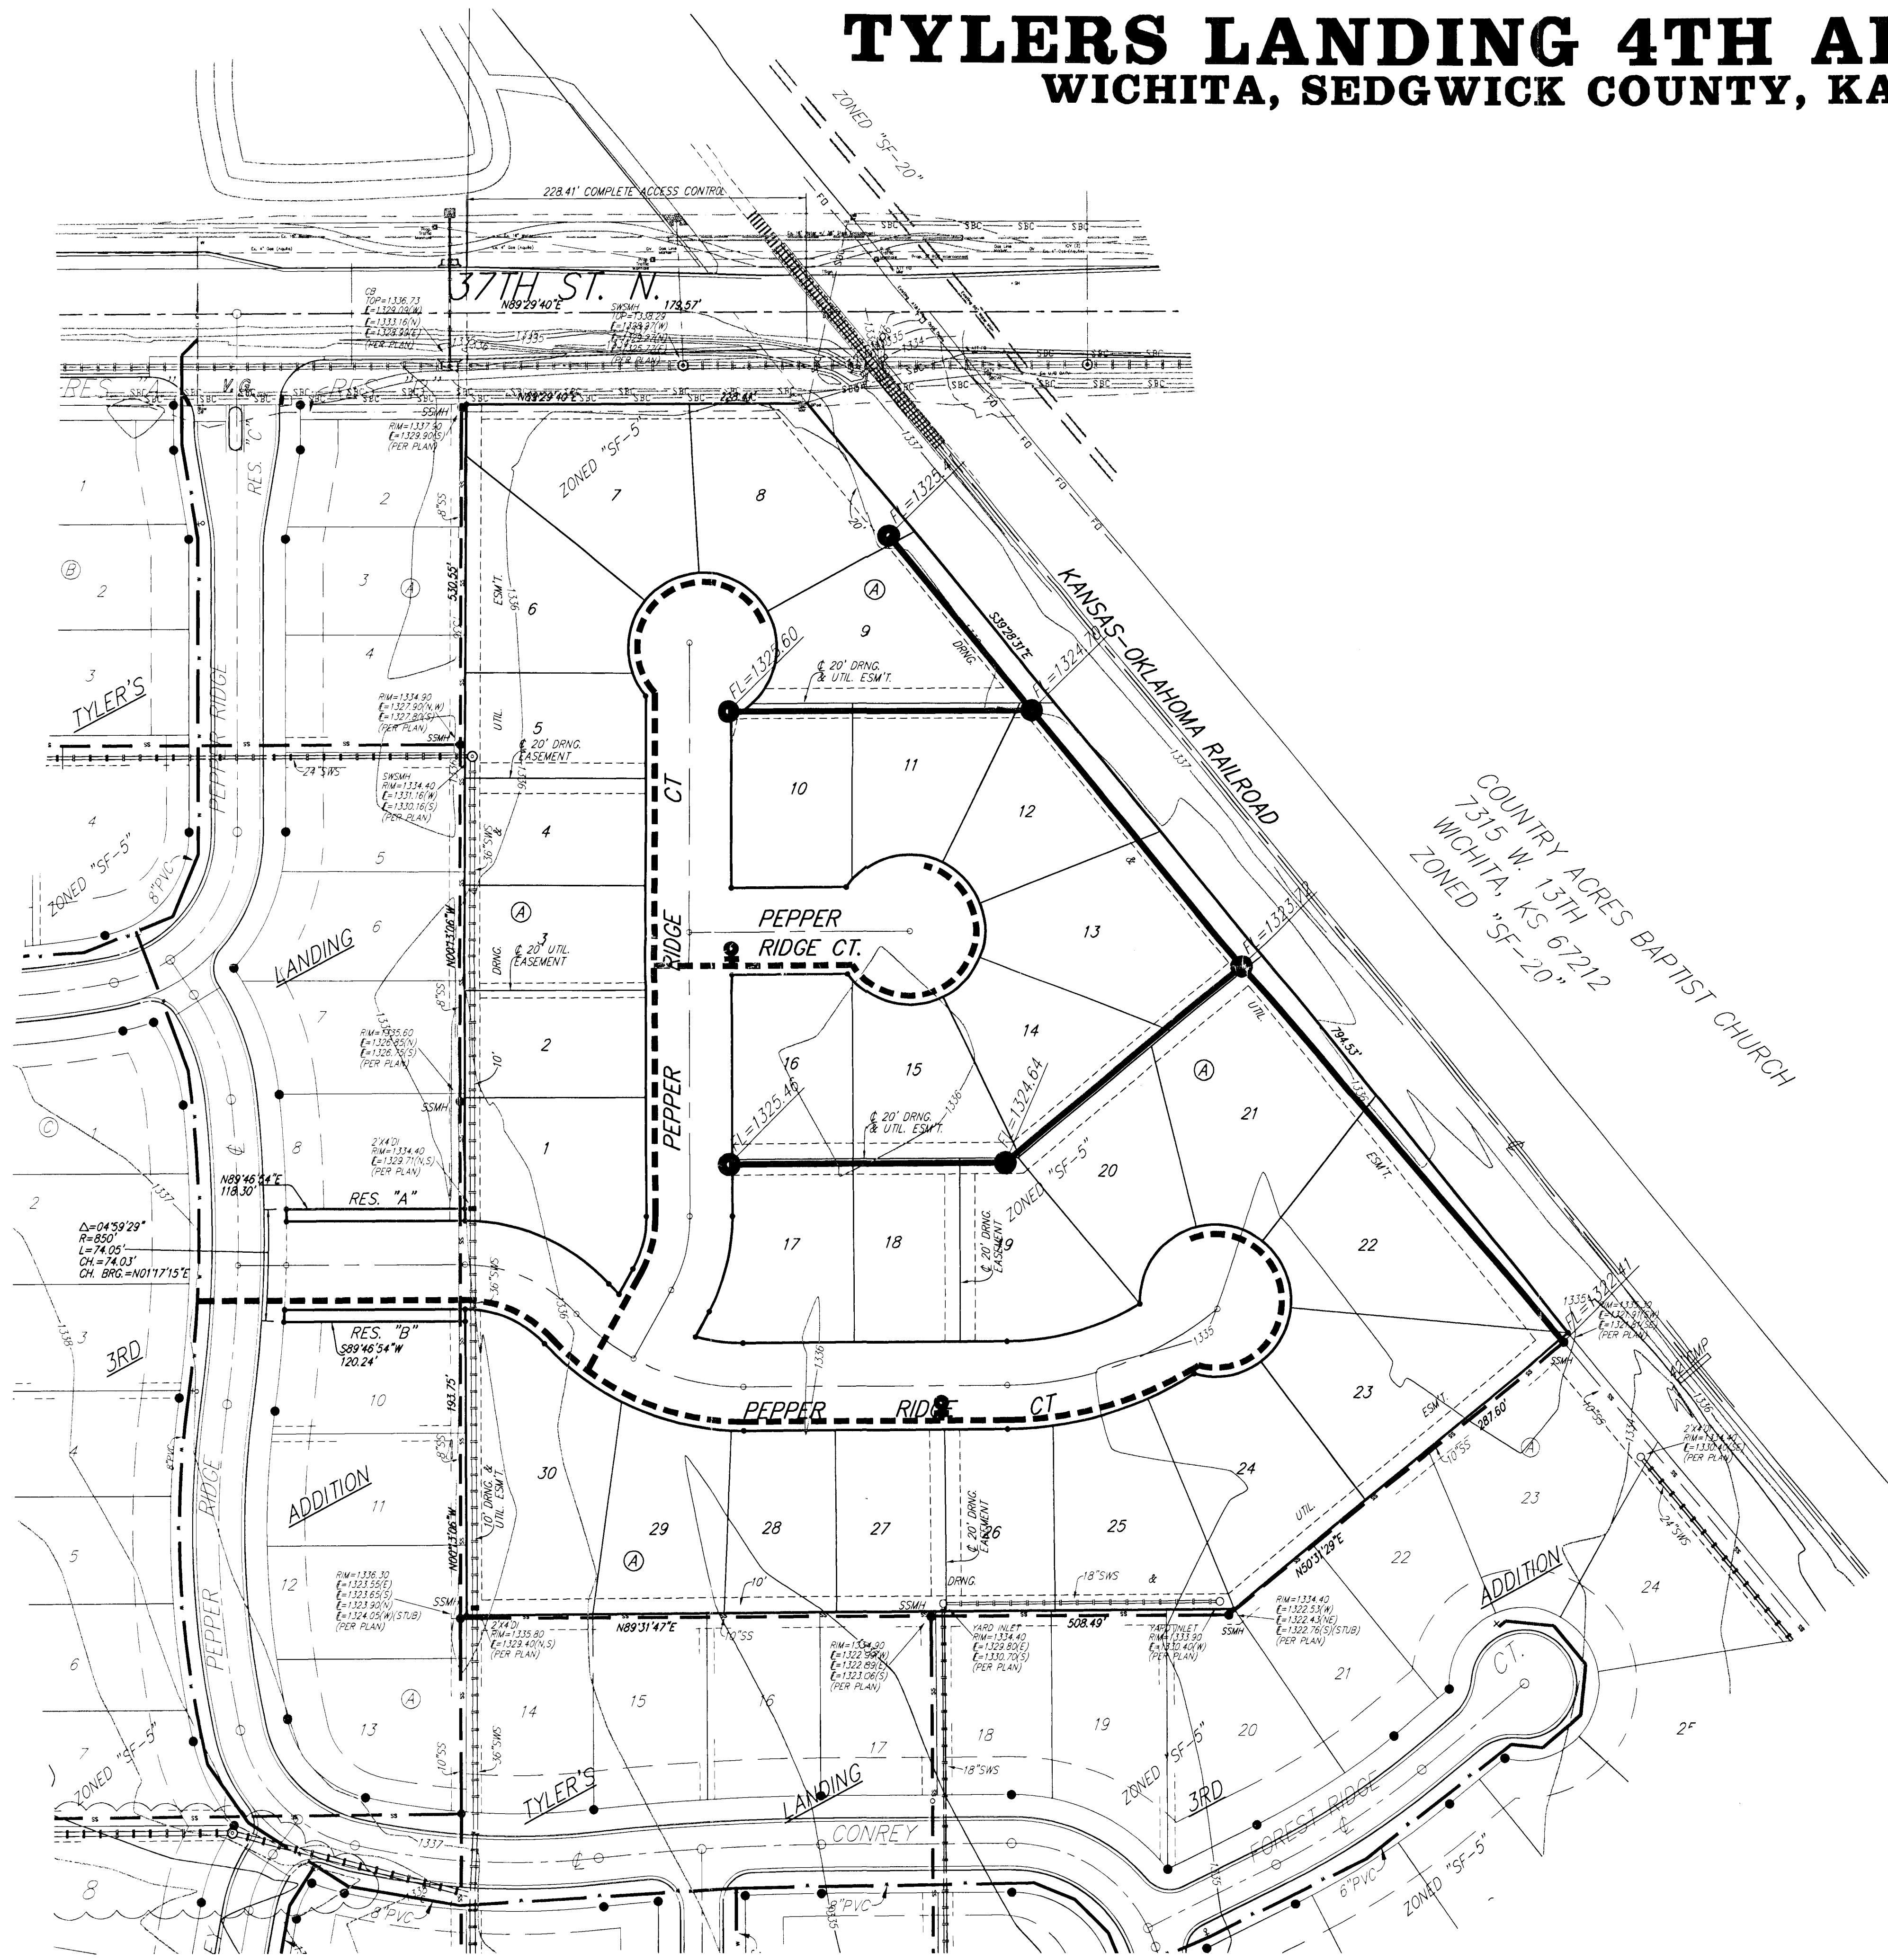

LEGEND

- Proposed Water Line
(8" Unless Noted Otherwise)
- Existing Water Line
(8" Unless Noted Otherwise)
- Proposed Sanitary Sewer Line
(8" Unless Noted Otherwise)
- Existing Sanitary Sewer Line
(8" Unless Noted Otherwise)
- Proposed Sanitary Sewer Manhole
- Proposed Fire Hydrant
- FL=XXXX.XX Proposed Sanitary Sewer Flow

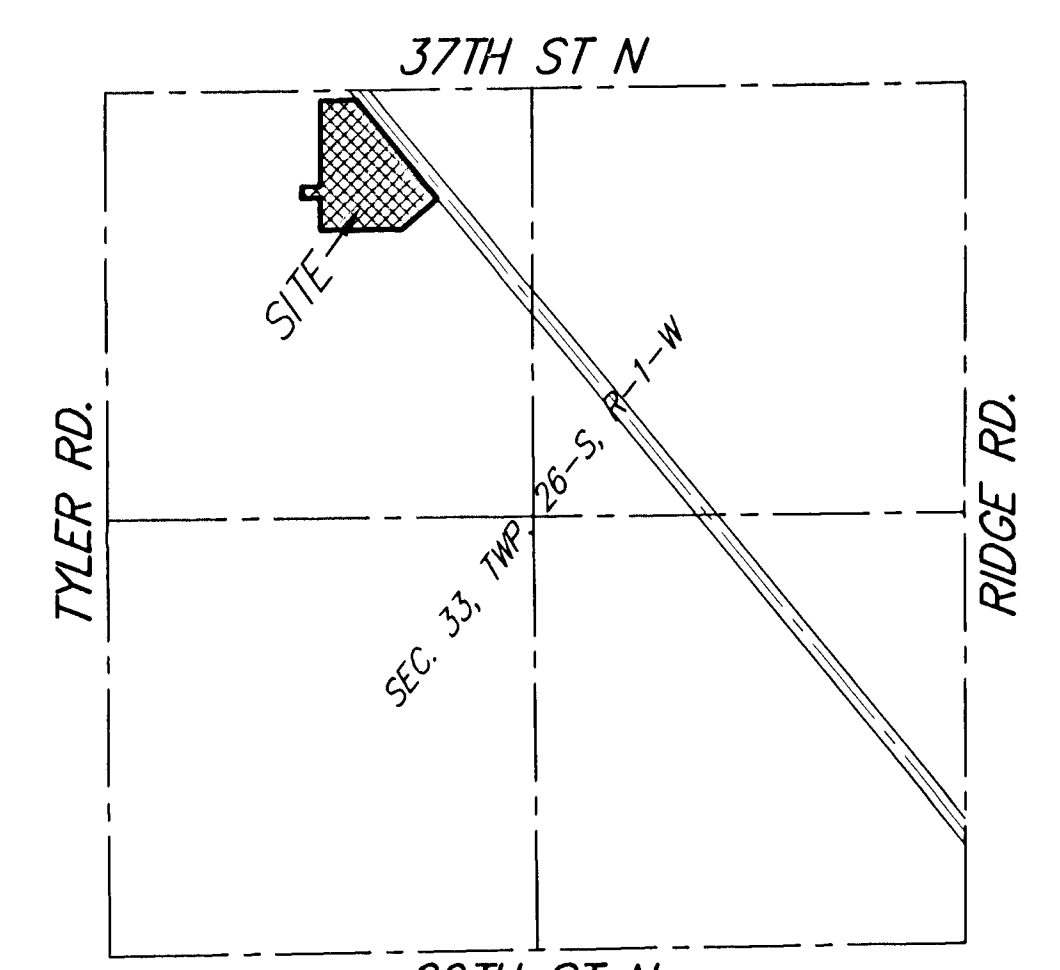

VICINITY MAP

TYLERS LANDING 4TH ADDITION

17 MARCH 2008
Baughman Company, P.A.
 315 Ella St. Wichita, KS 67211 P 316-262-7271 F 316-262-0149
 ENGINEERING | SURVEYING | PLANNING | LANDSCAPE ARCHITECTURE
 E:\UTIL\TYLERS LANDING 4TH.DWG-TTW