




13+44.69

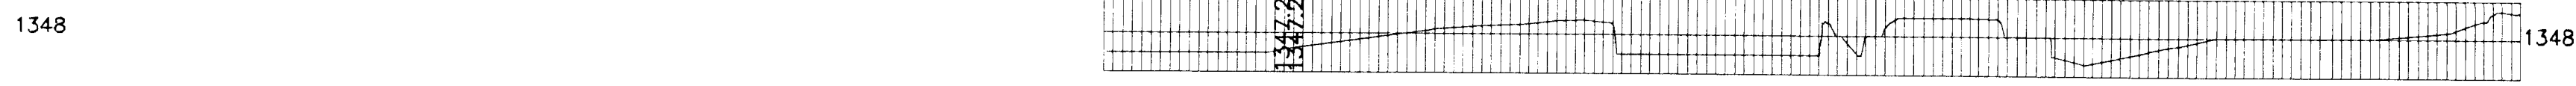


12+00

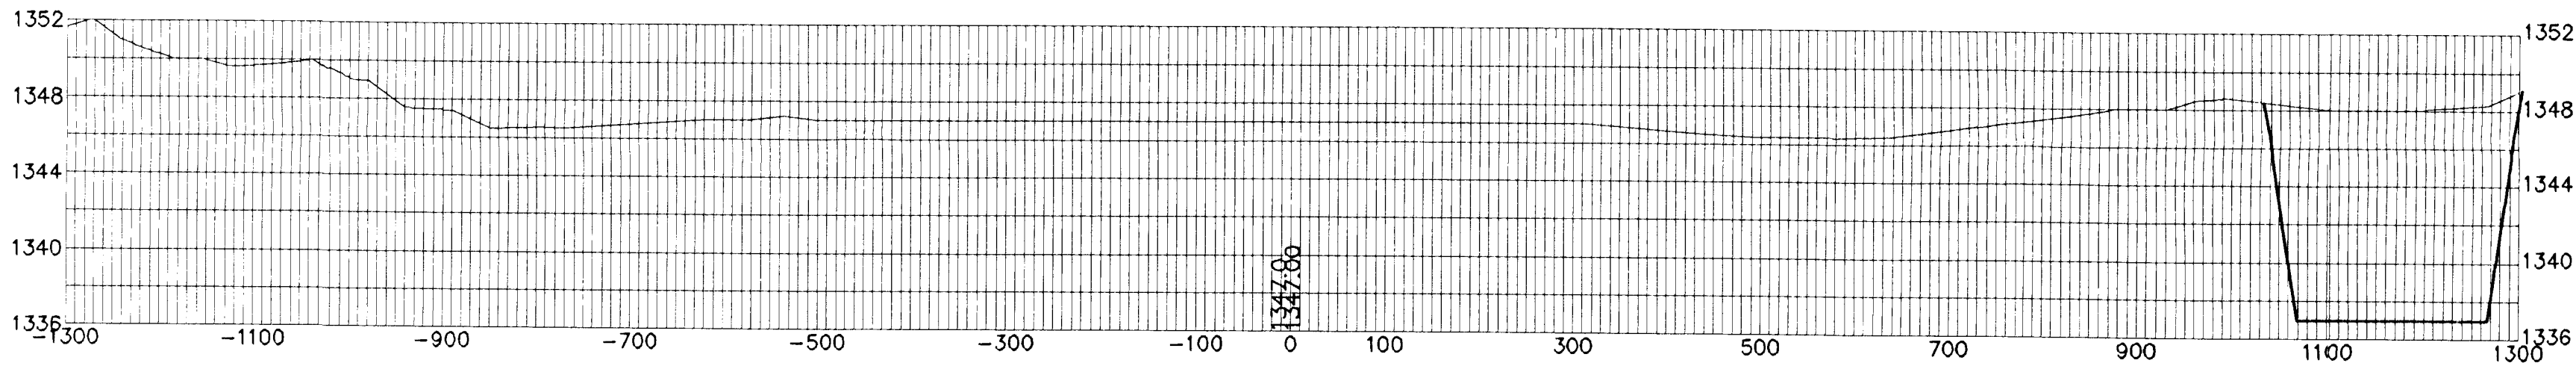


10+00

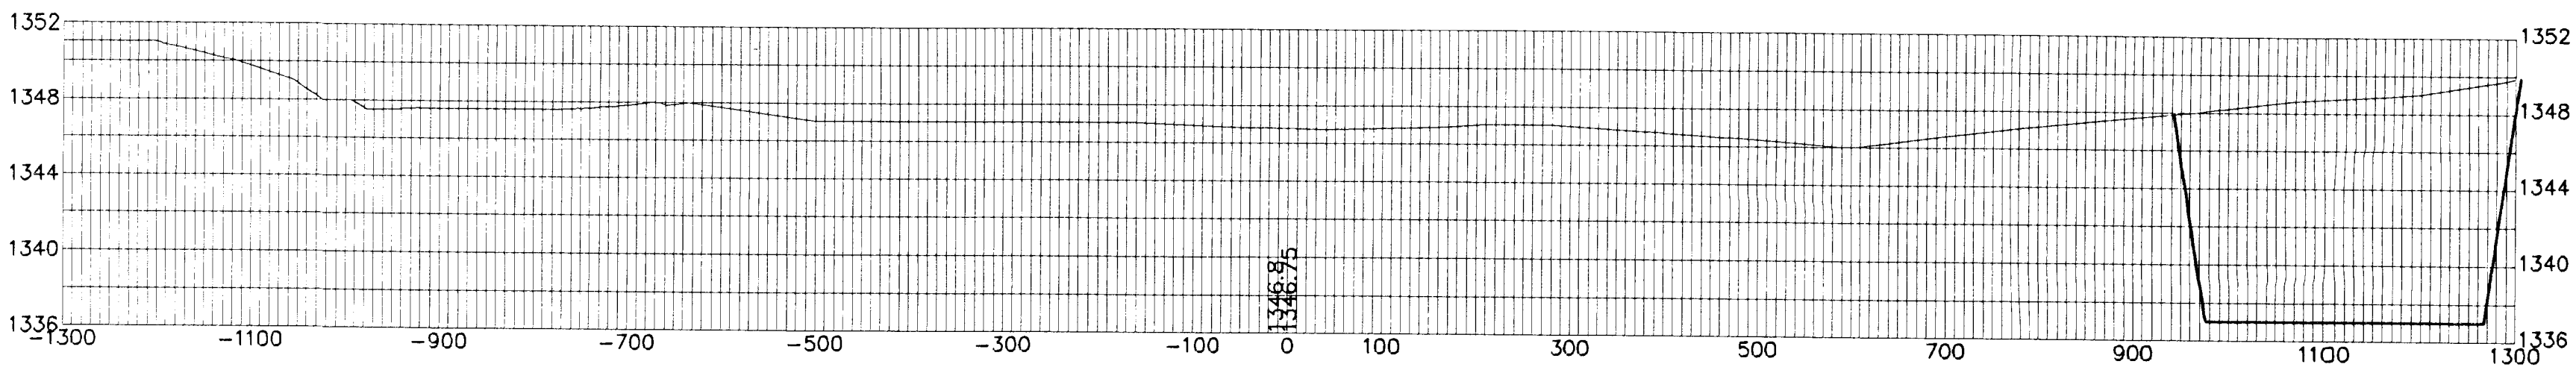


8+00

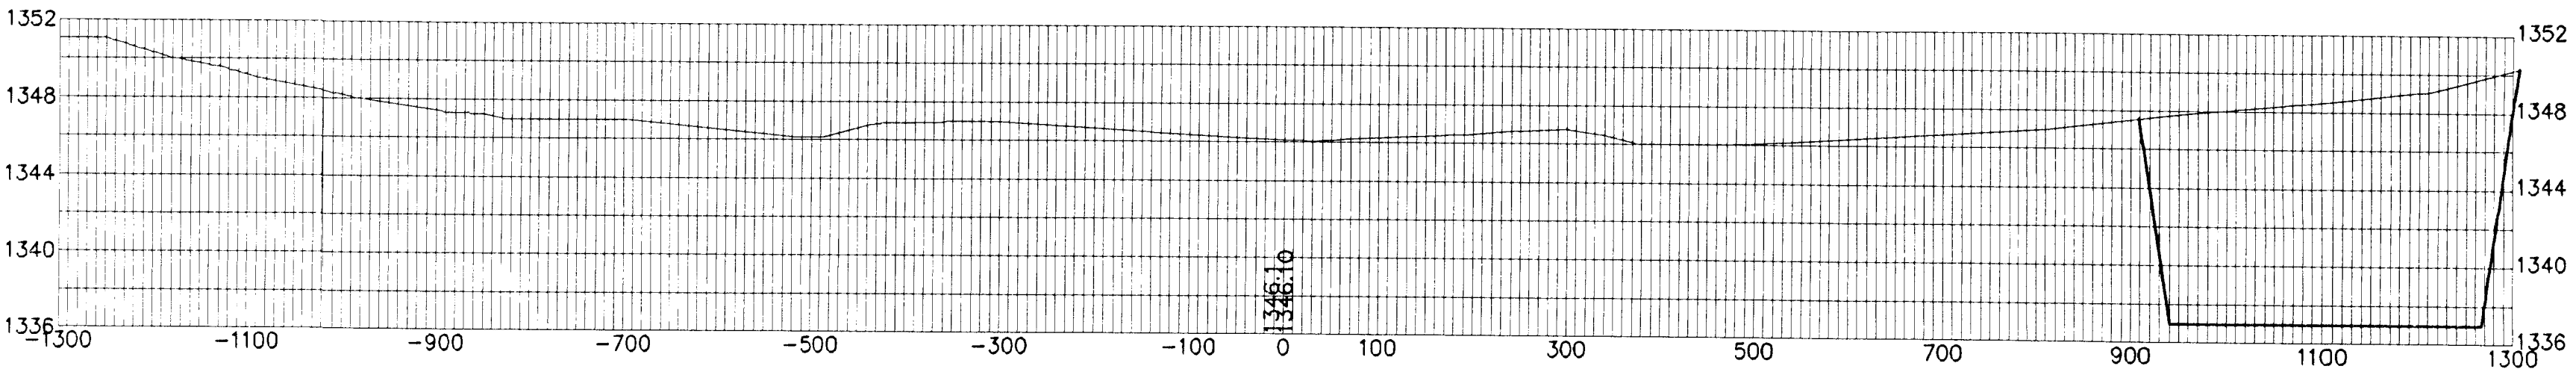


6+00

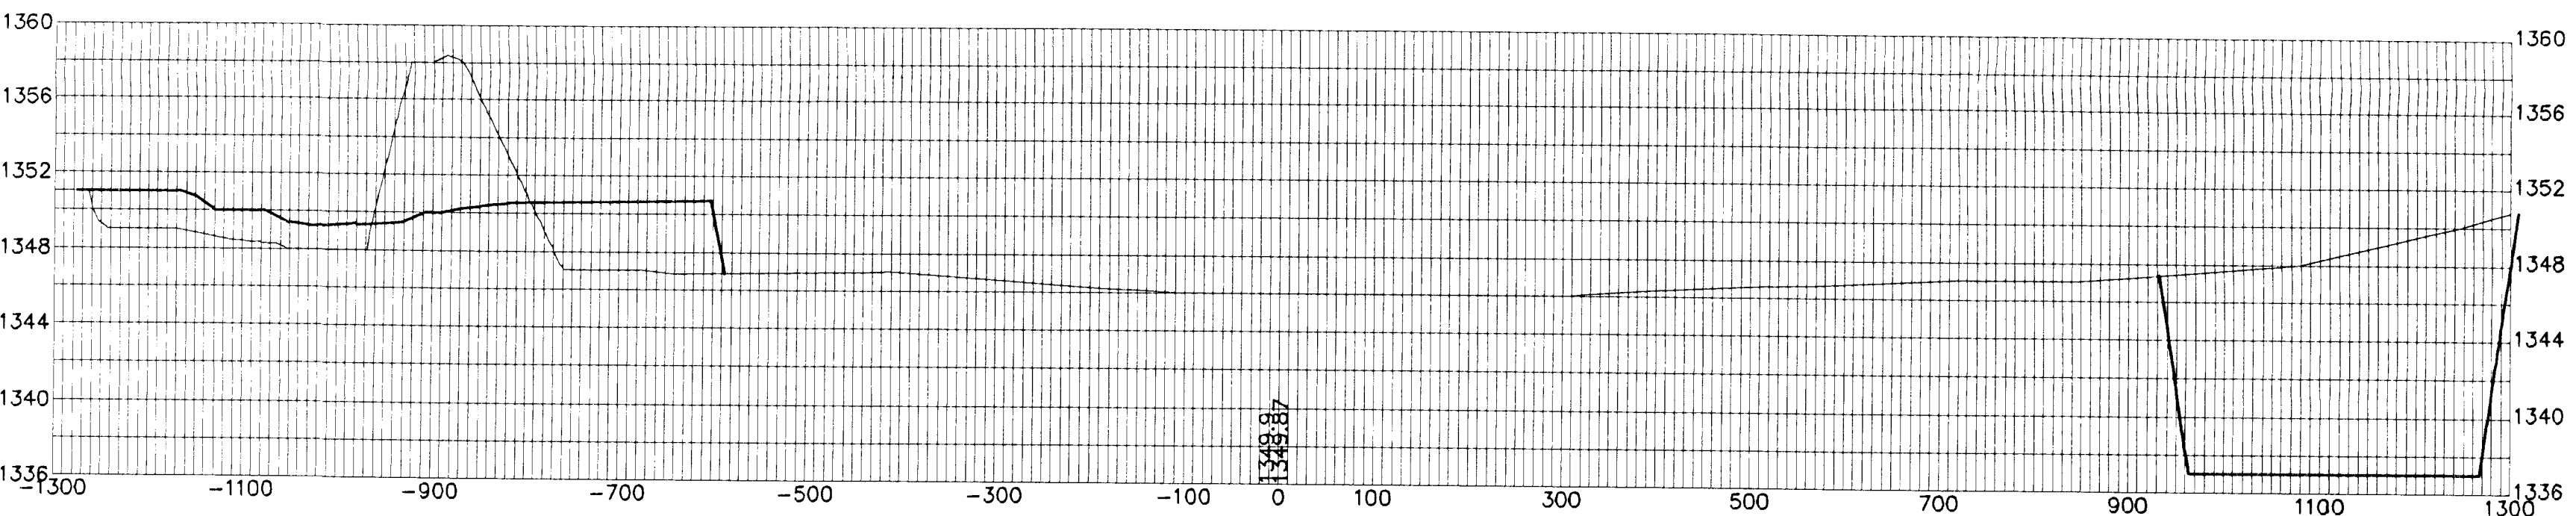


4+00

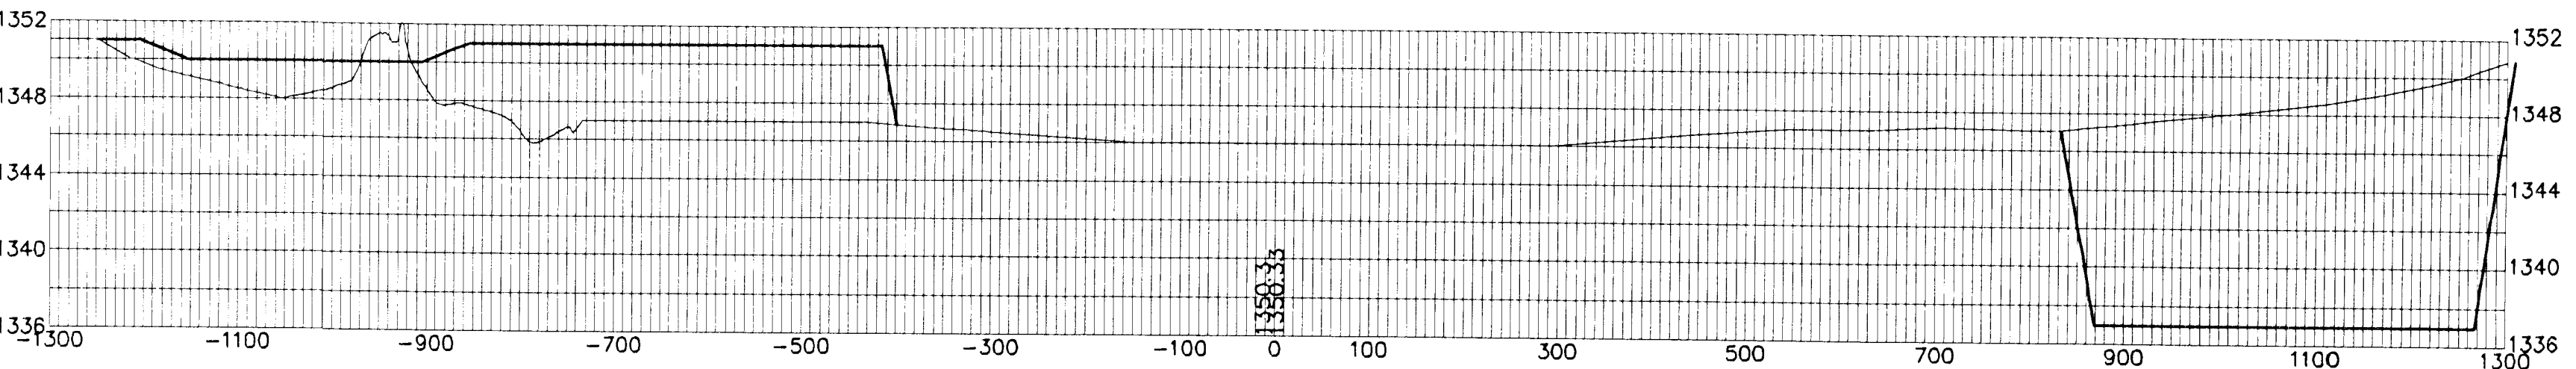

2+00

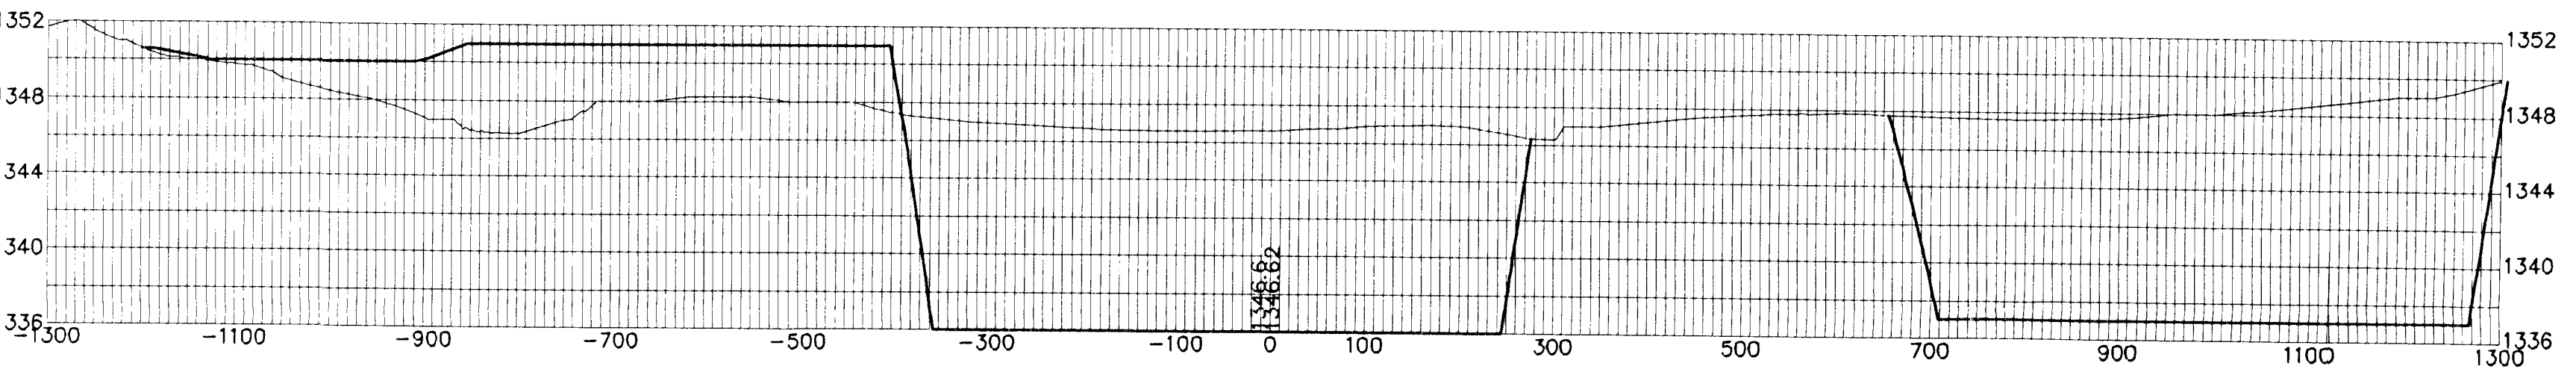

0+00

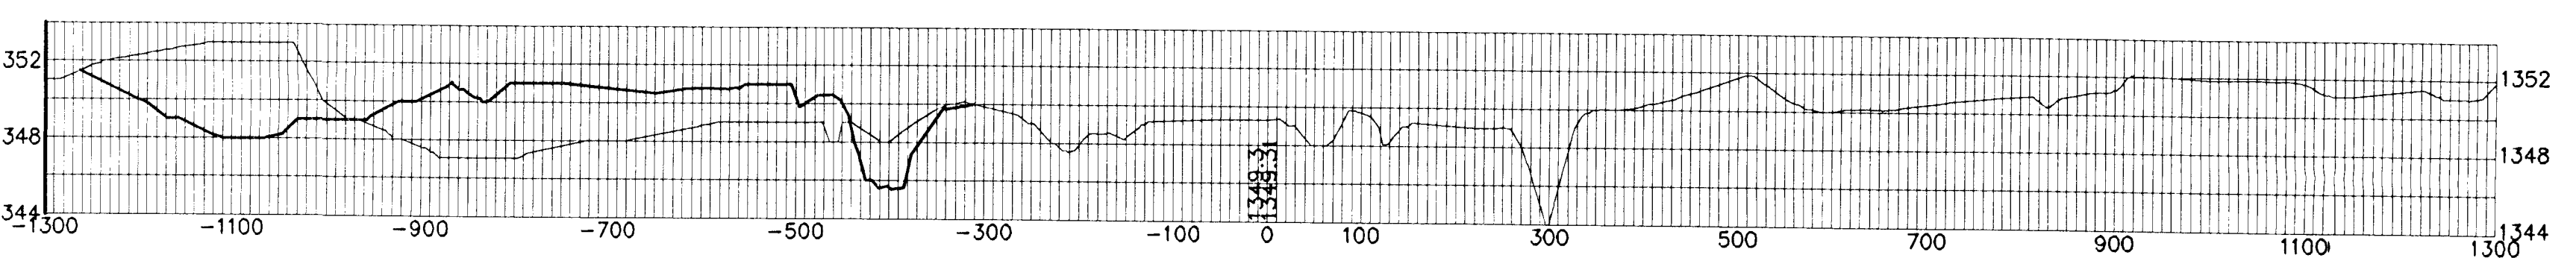

POE & ASSOCIATES OF KANSAS, INC.  
CONSULTING ENGINEERS  
5940 E. Central, Suite 200 • Wichita, KS 67208-4242  
Phone 316/685-4114 • FAX 316/685-4444