
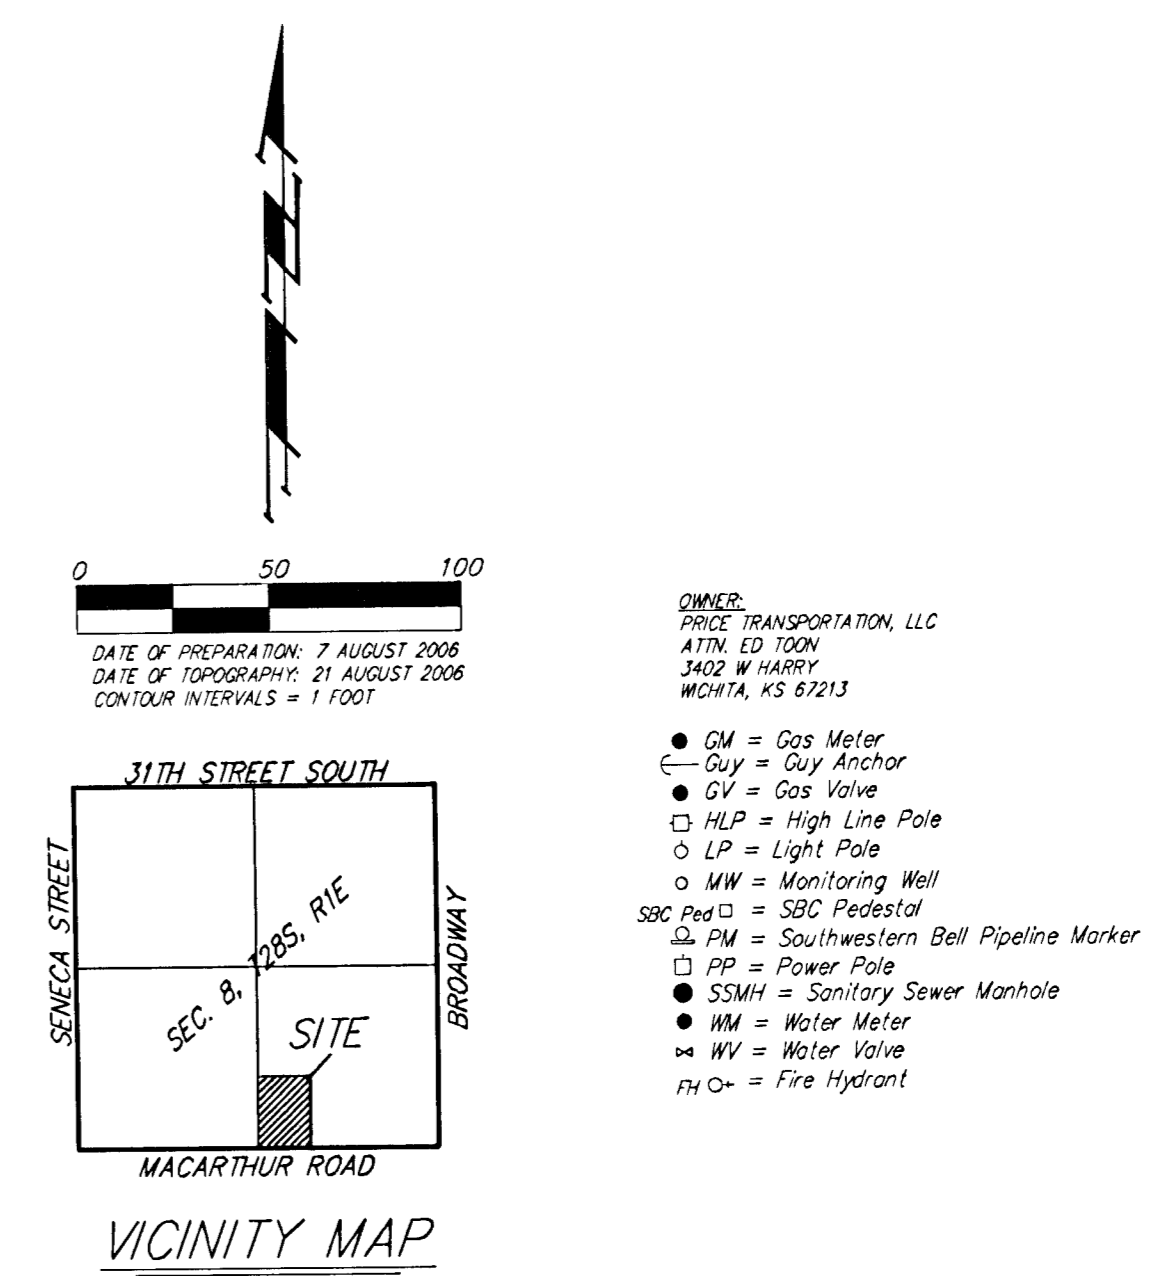


UTILITY PLAN

PRICE TRANSPORTATION ADDITION

WICHITA, SEDGWICK COUNTY, KANSAS

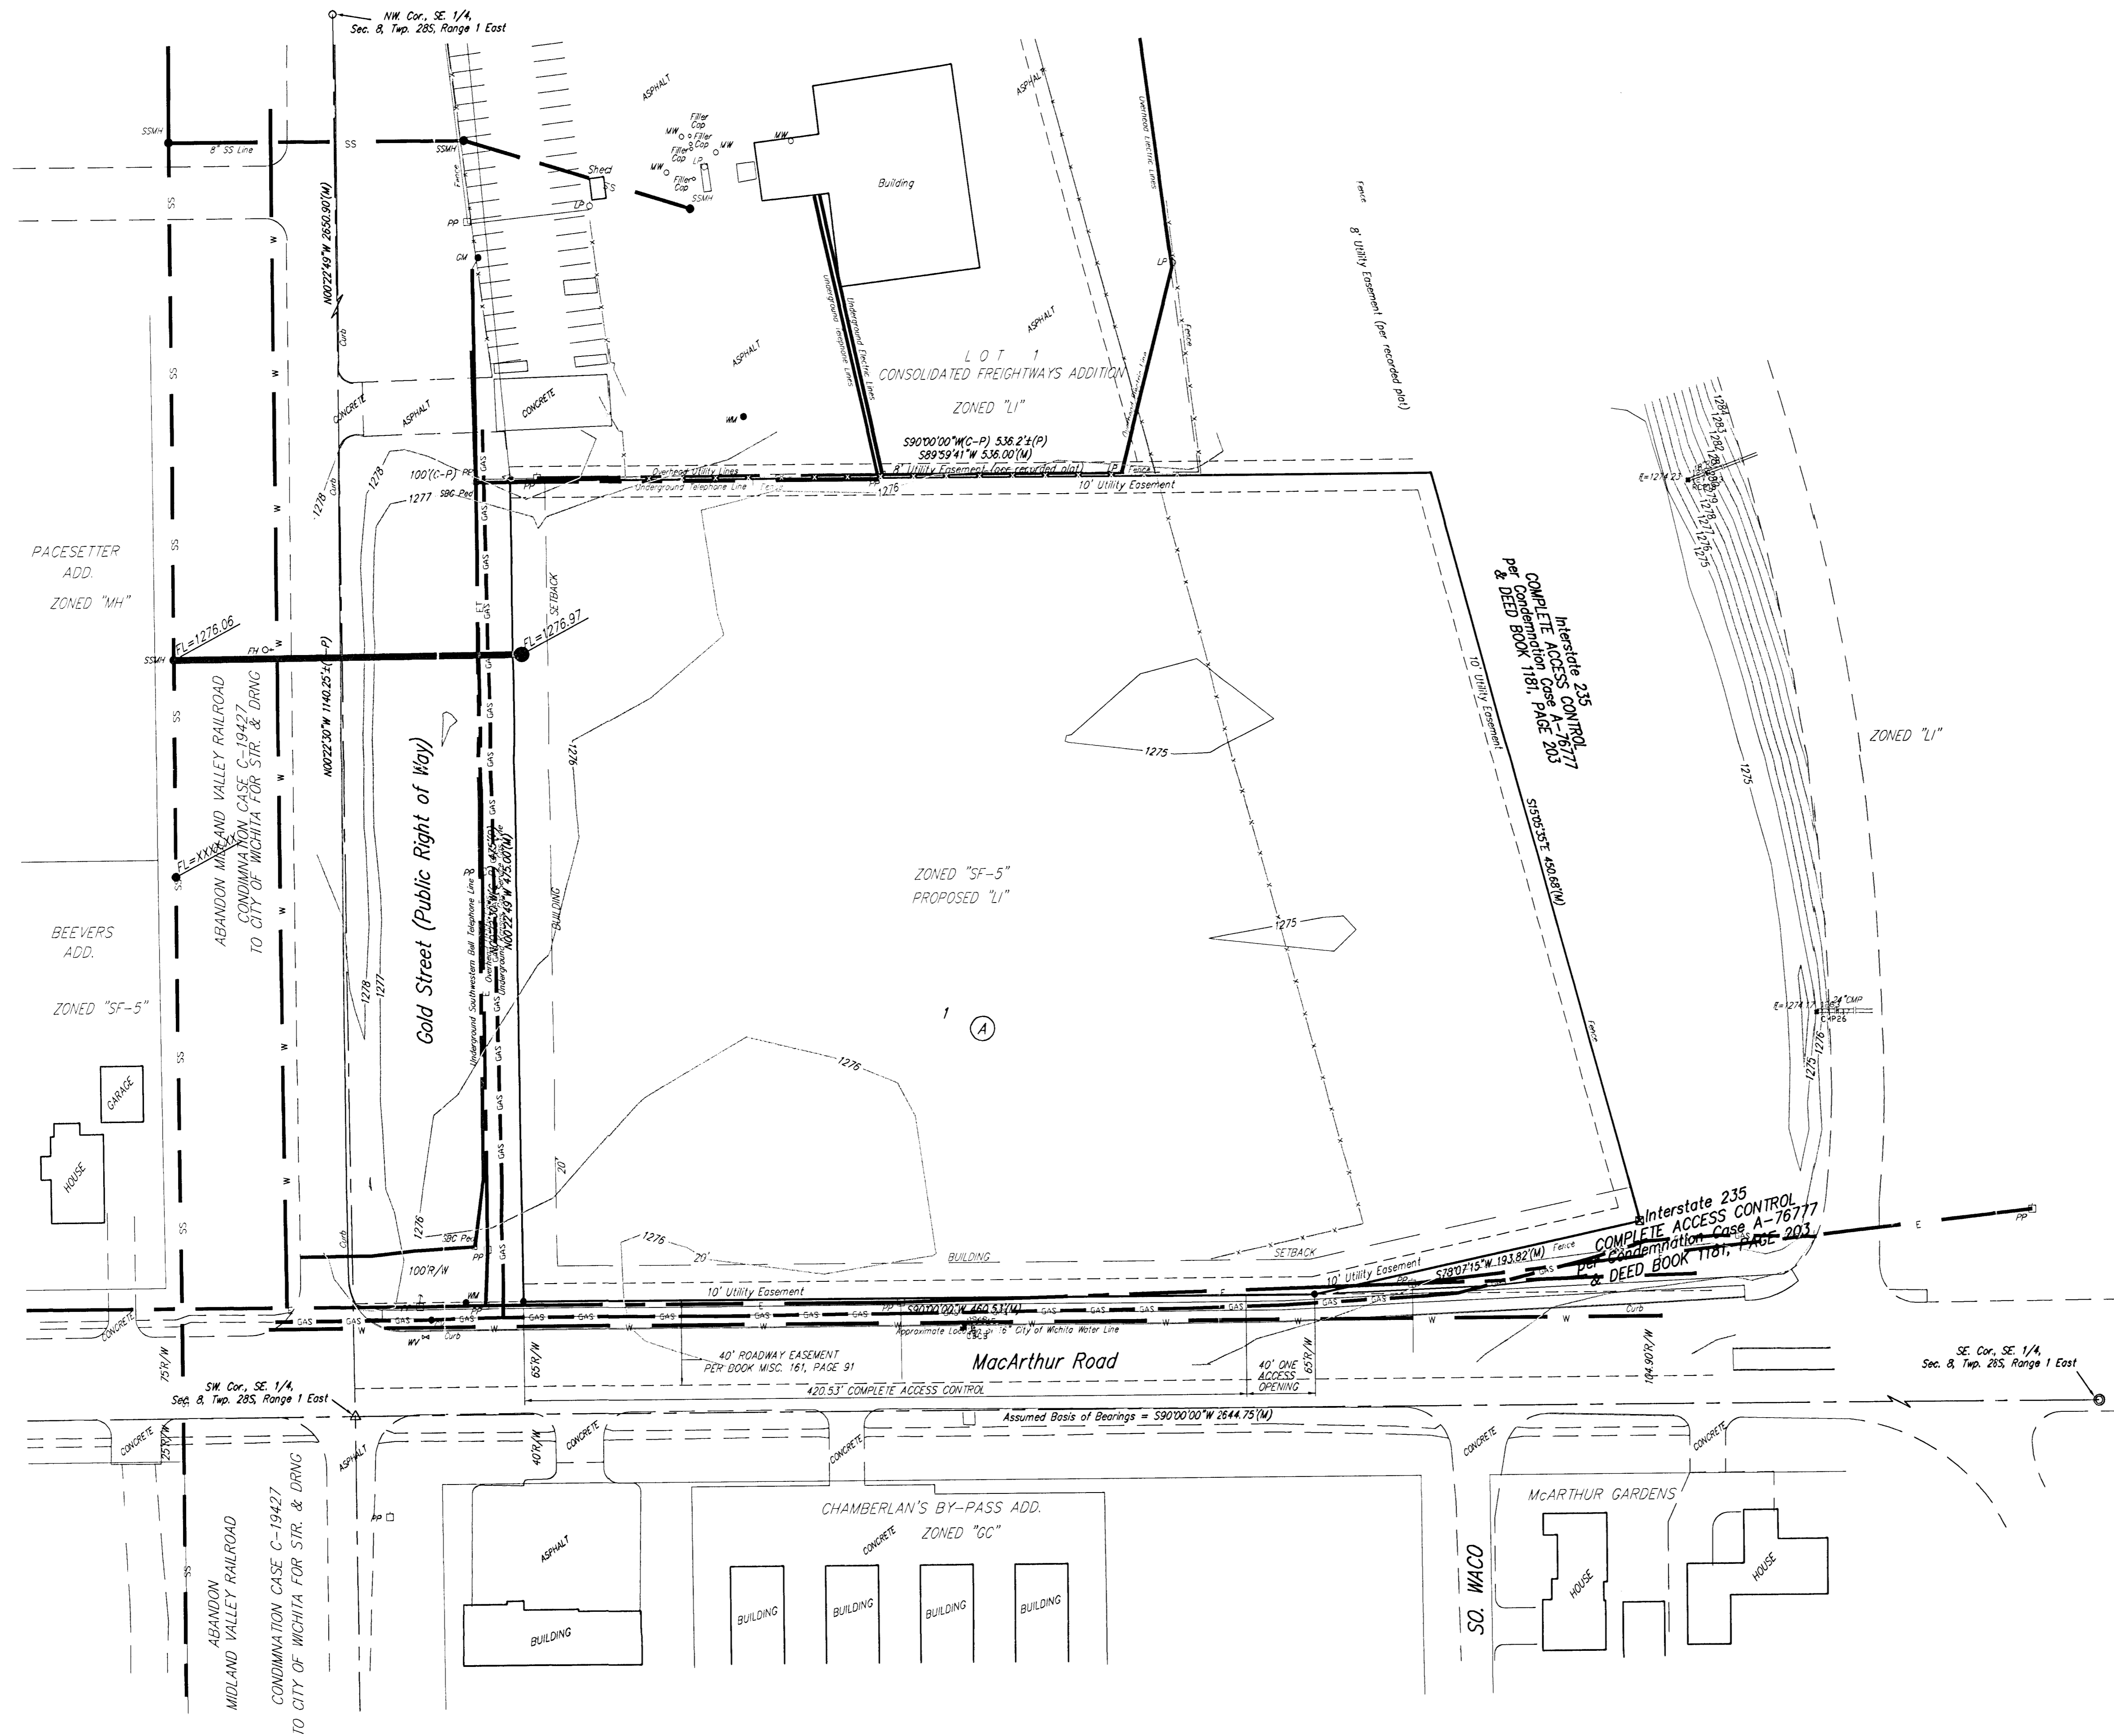

LEGEND

	Proposed Water Line (8" Unless Noted Otherwise)
	Existing Water Line (8" Unless Noted Otherwise)
	Proposed Sanitary Sewer Line (8" Unless Noted Otherwise)
	Existing Sanitary Sewer Line (8" Unless Noted Otherwise)
	Proposed Sanitary Sewer Manhole
	Proposed Fire Hydrant
	Proposed Sanitary Sewer Flow FL=XXXX.XX
	Existing ELEC Line
	Existing TELE Line
	Existing GAS Line
	Existing CATV Line