



4 Corner Lot Grading Plan
THE PINES AT SAWMILL CREEK
 A replat of part of Sawmill Creek Addition,

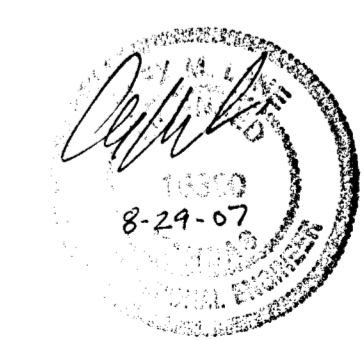

Ruggles & Bohm, P.A.
 Engineering, Surveying, Land Planning
 924 North Main
 Wichita, Kansas 67203
 www.rbkansas.com
 (316) 264-8008
 (316) 264-4621 fax
 E-mail: info@rbkansas.com

DWG FILE: SURVEY BASE
 PROJECT NO. 3017P
 Apr. 24, 2007

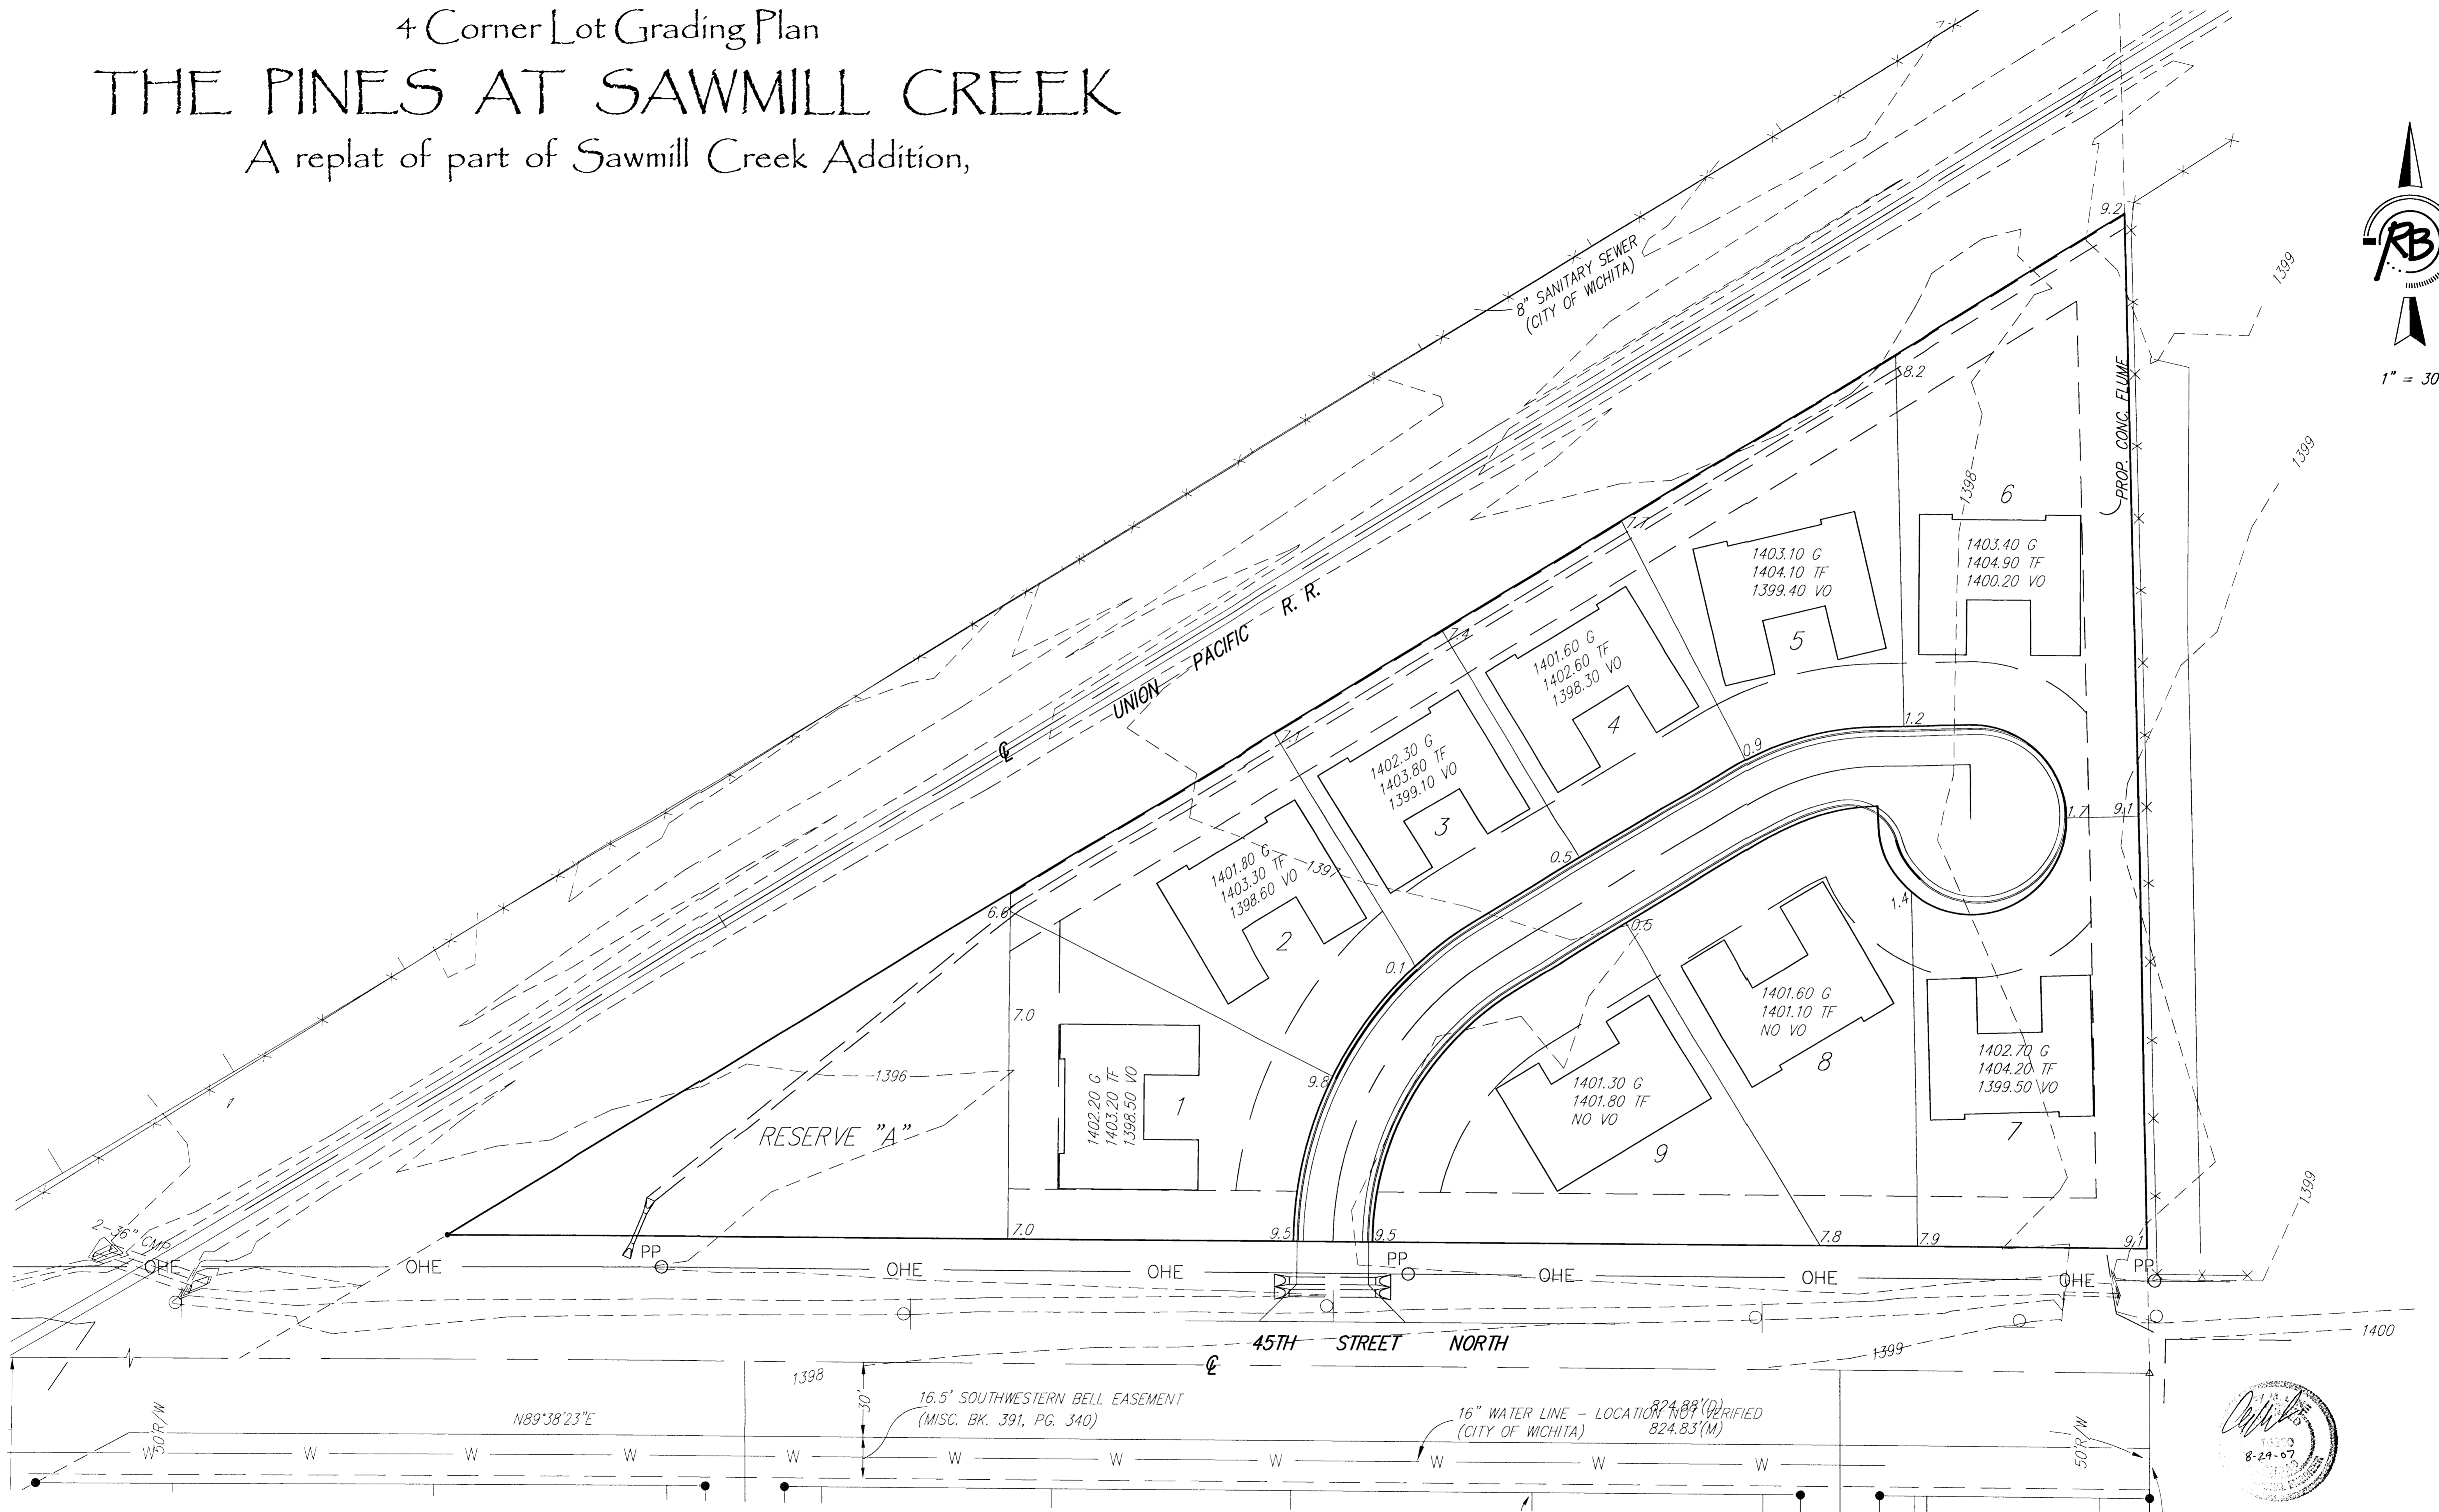