


OAK CREEK ADDITION

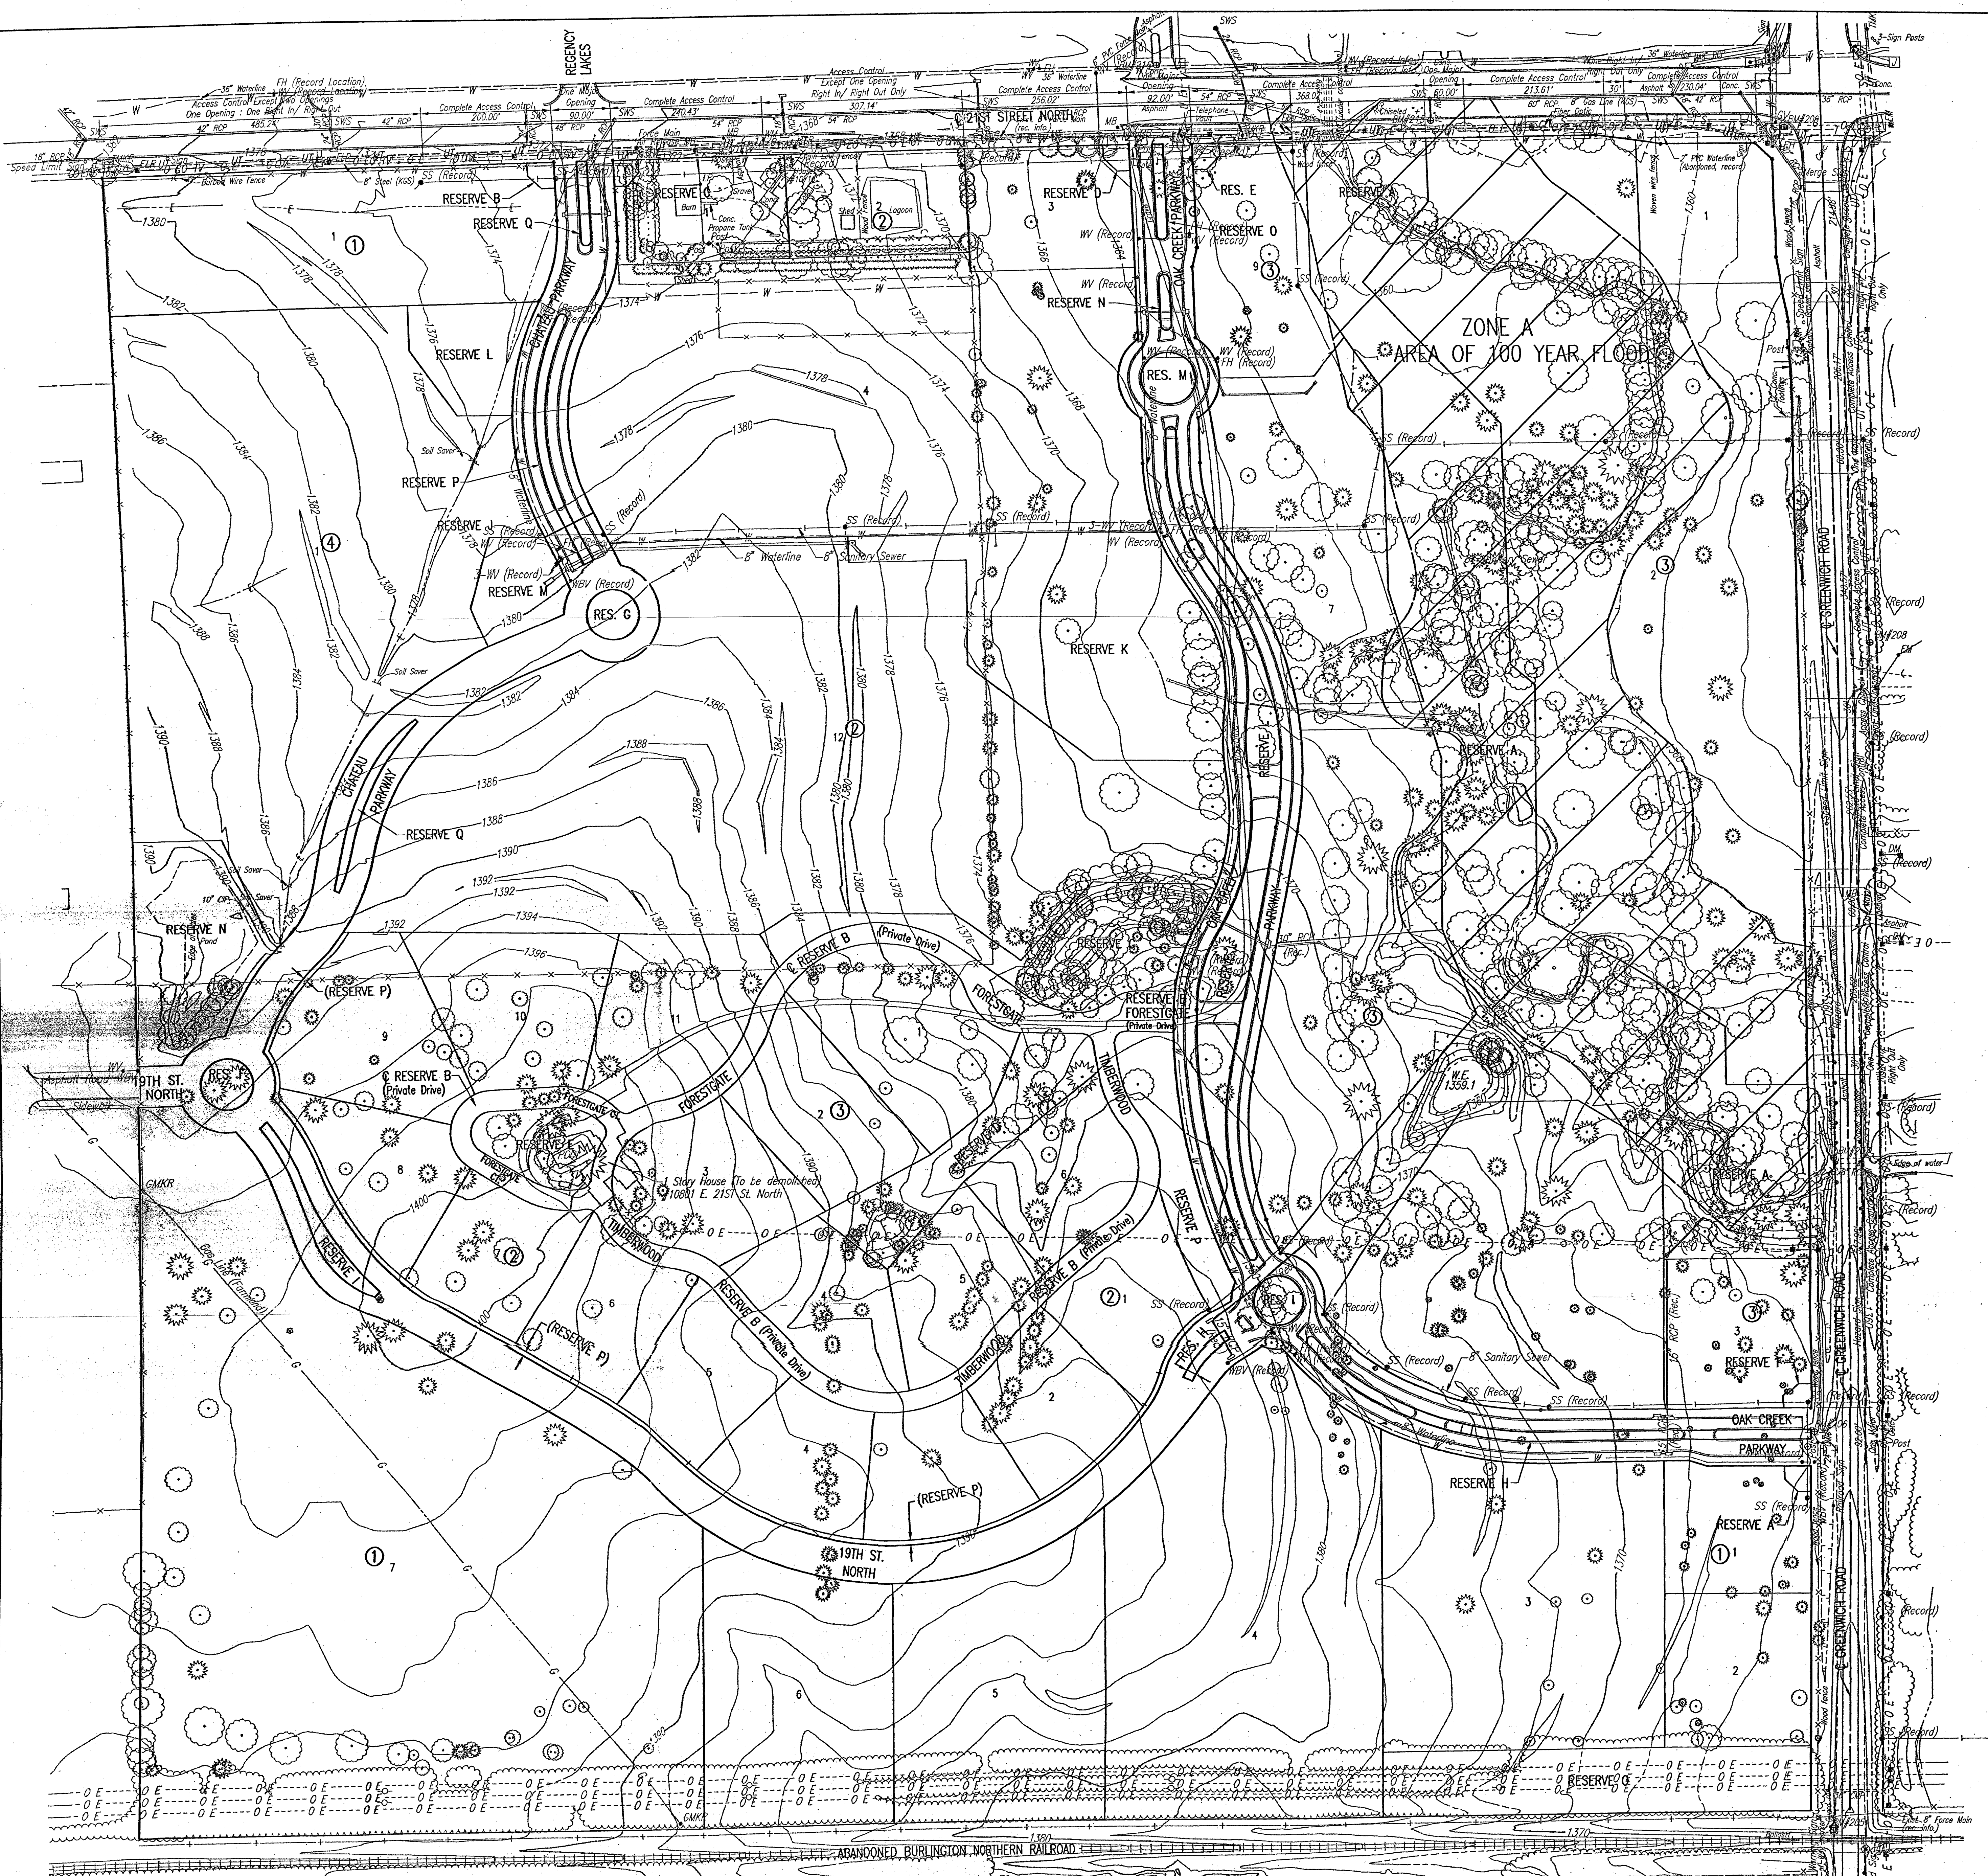

SCALE: 1" = 100'

