

BENCHMARKS:
 135th St. W. & 13th St. N. - City of
 Westport adjacent to the southwest corner of
 intersection, 30.00' ± S. of E. of 13th
 St. N. 35.00' ± W. of E. of 135th St. W.
 Elev. = 1355.65 MSL (NGVD 29)

"□" Cut in top of curb north side of
 Westport adjacent to the southeast
 corner of Lot 30, Block D, Silverton
 Addition.
 Elev. = 1364.44 MSL (NGVD 29)

"□" Cut in curb inlet top at the west
 end of Bellick Ct, adjacent to Lot 10
 & Lot 11, Block D, Silverton Addition.
 Elev. = 1364.12 MSL (NGVD 29)

Static WS = 1356.8
 100-yr WS = 1358.9

MINIMUM BUILDING PAD ELEVATIONS FOR
 LOWEST OPENING TO THE STRUCTURES
 (By Certificate of Correction
 Doc. #/P/11-pp: 28944917 1/10/2008)

LOT	BLOCK	ELEVATION NGVD29
12-21,33-37	A	1360.9
45-48	A	1360.9
12-36	C	1360.9
39-68	C	1360.9
10-11	D	1366.6
13-25	D	1362.1
49-53,62-65	D	1362.1
67-71	D	1366.6
10-18	E	1366.6



NOTES:
 Proposed Top of Foundation Elevations Are
 Shown On Plans. Contractor to Set Finished
 Floor Elevations.

All Street Elevations Shown on Plans Are for
 Top of Curb (Full-Height).

This Grading Plan is Designed with View-Out
 Basements. Elevations Shown as (XX.X V.O.)

Lot dimensions have been omitted on this
 plan, refer to the recorded plat for this
 information.

Lots shown with "⊗" symbol indicates that
 extra deep foundations may be required.

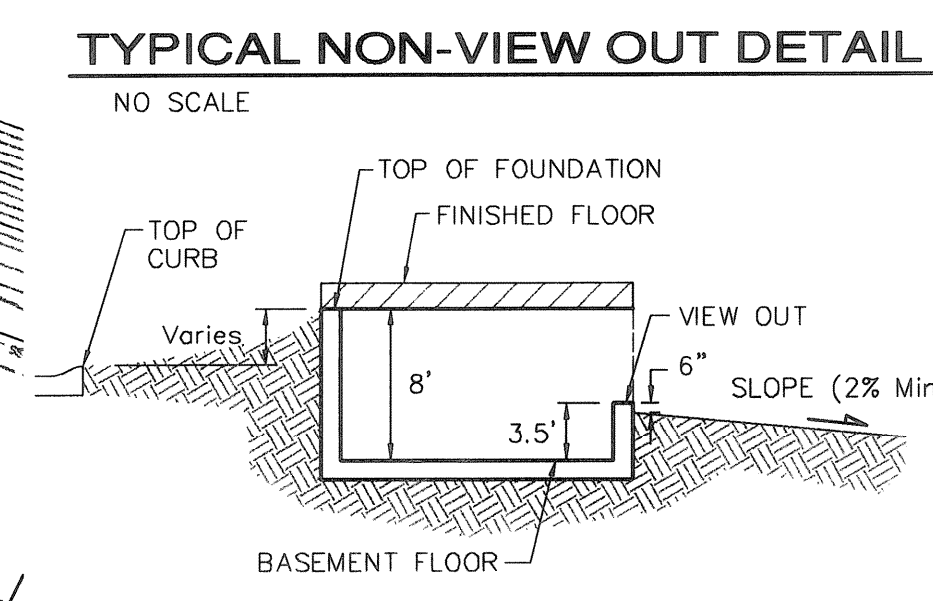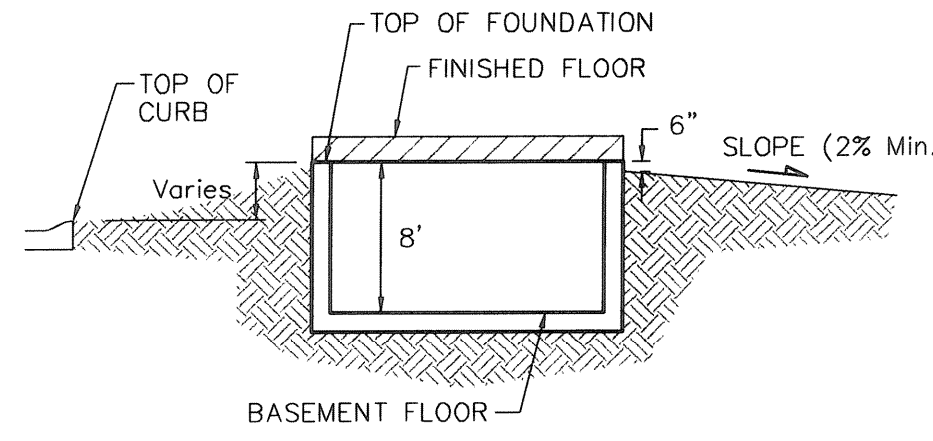

Baughman Silvertown Addition
Grading Plan
 Wichita, Sedgewick County, Kansas

Revisions:
 8/09/11 JAK
 Final Plans & Grades
 6/08/10 JAK/NBW
 Loc 17, 18, 30, 34, D, T.F. & V.O.
 5/29/09 JAK/NBW
 N.L. 18, 6, Raised V.O./T.F. 1672, 1, 125, D.

DESIGN: TPK/JAK
 APPROVED: JAK
 DATE: 11.21.06
 SCALE: 1" = 60'
 SHEET: 3 OF 3

E:\GRADE\Silvertown\Grade 08.09.11.dwg