
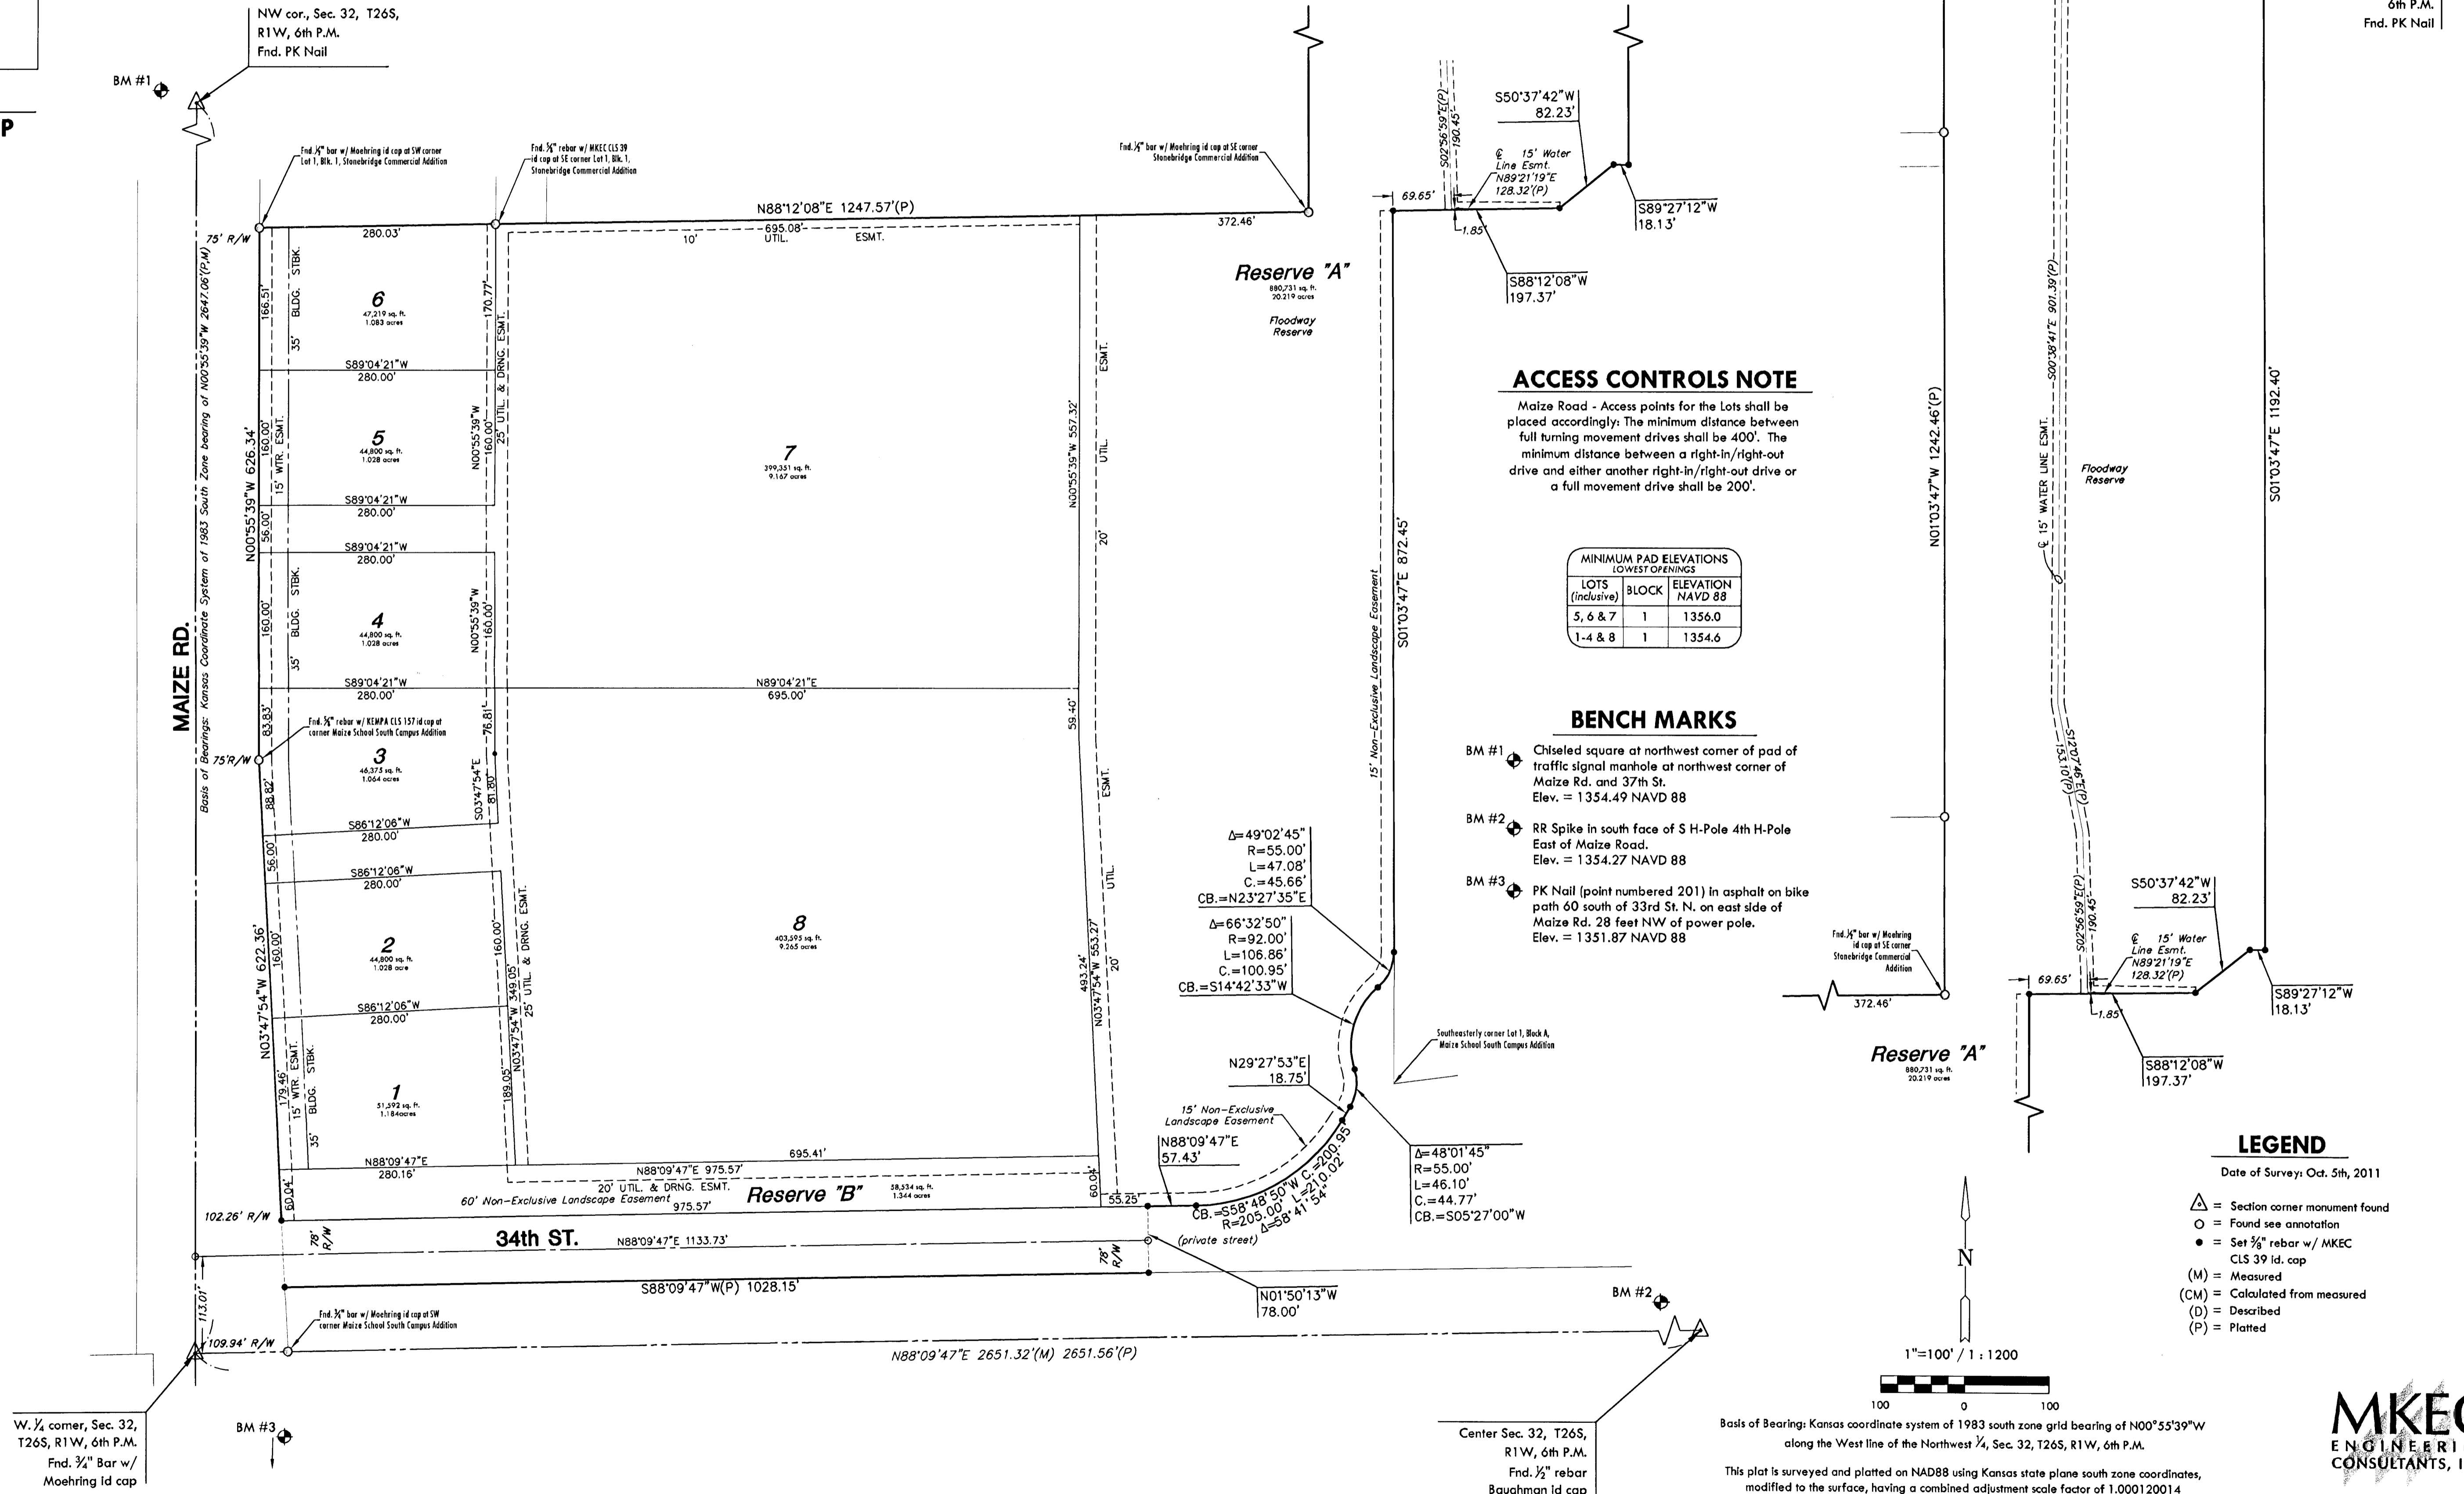


FINAL PLAT

FOX RIDGE PLAZA ADDITION

AN ADDITION TO WICHITA, SEDGWICK COUNTY, KANSAS

A replat of a portion of Maize South School Campus Addition

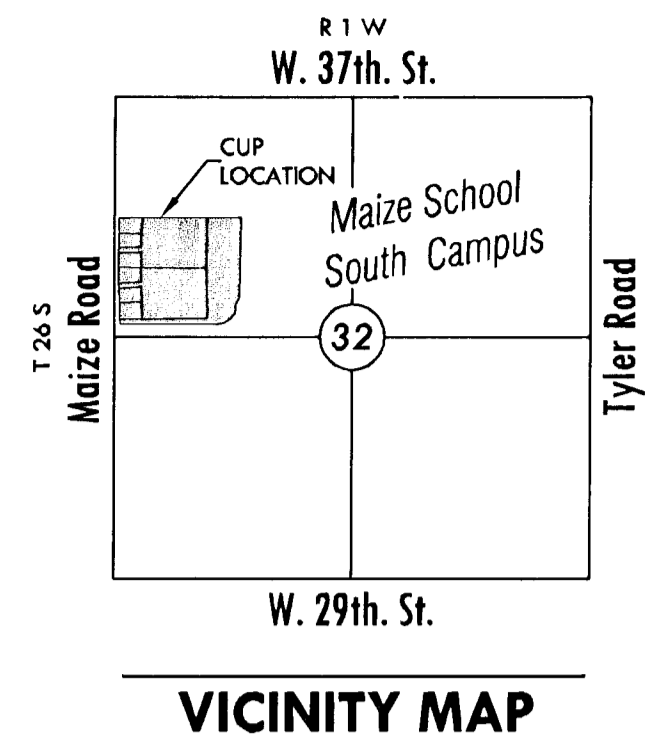

MKEC
ENGINEERING
CONSULTANTS, INC.

411 N. WEBB ROAD
WICHITA, K.S. 67206
316-684-9600

A:\Projects\2011\1101010277\Final Plat\Final Plat.dwg 11/28/2011 10:14:44 AM

