


MS
NW

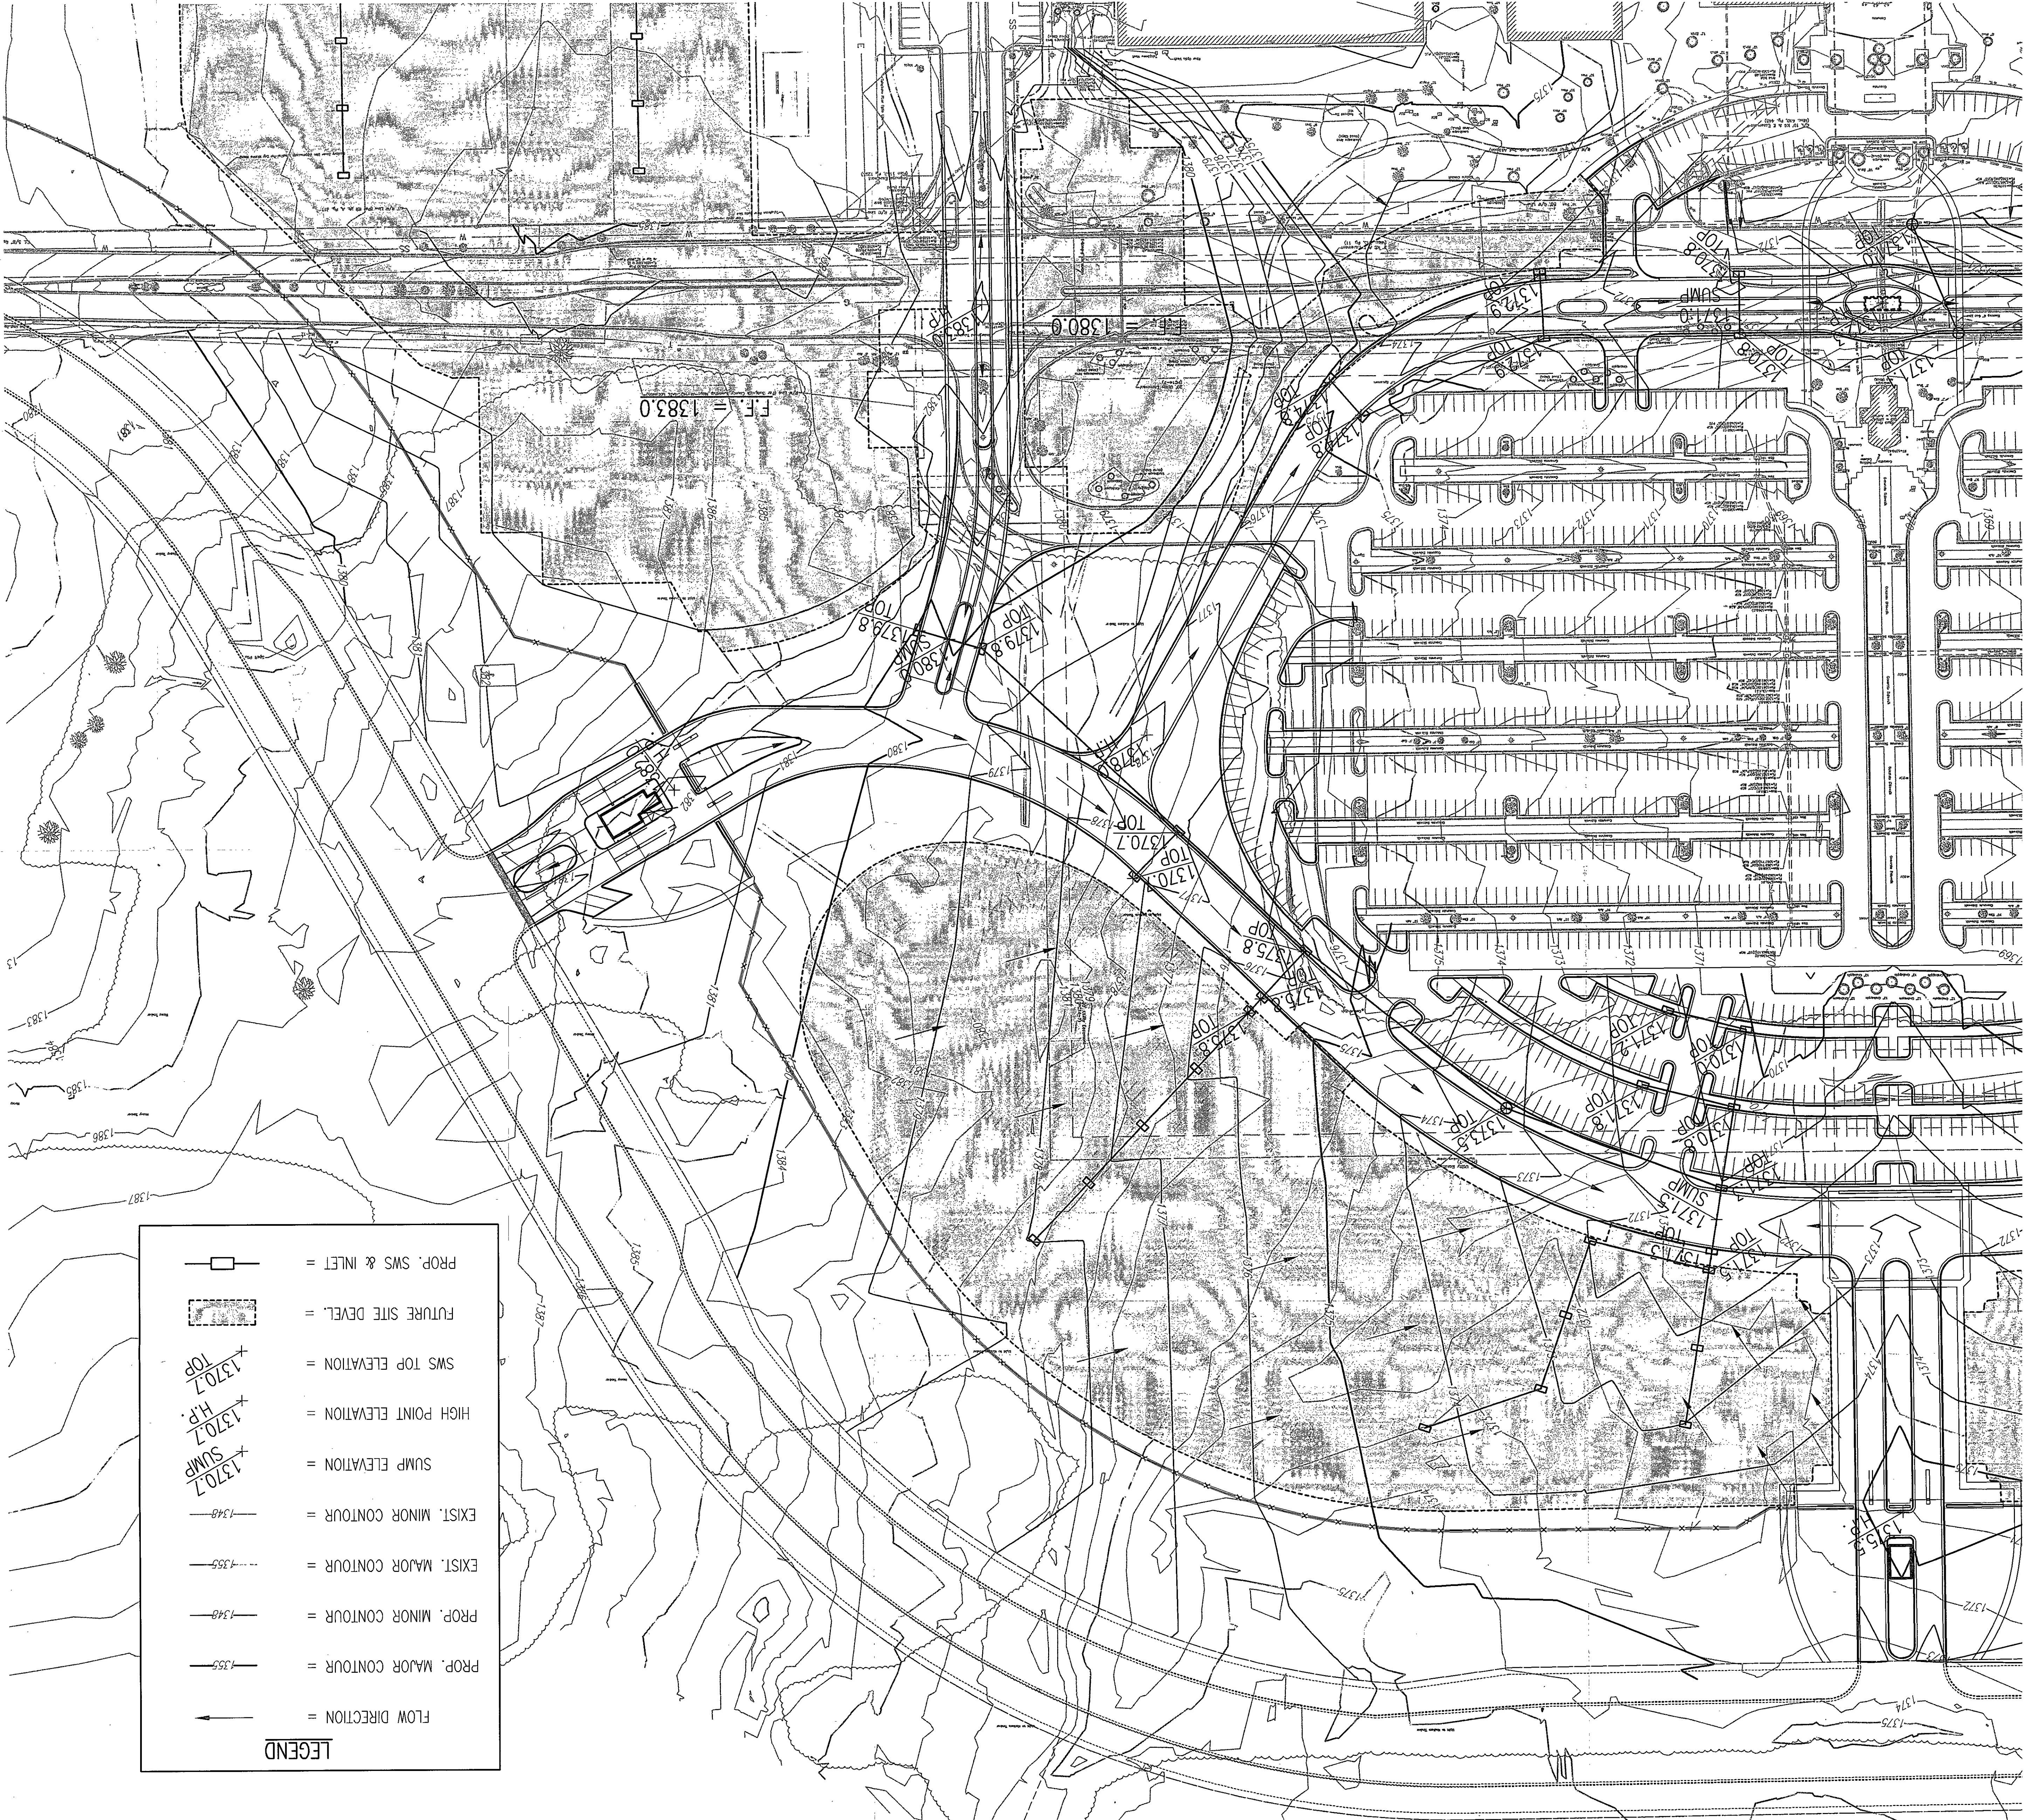

LEGEND

→	FLOW DIRECTION =
— 1355 —	PROP. MAJOR CONTOUR =
— 1348 —	PROP. MINOR CONTOUR =
— 1355 —	EXIST. MAJOR CONTOUR =
— 1348 —	EXIST. MINOR CONTOUR =
+ 1370.7 SUMP	SUMP ELEVATION =
+ 1370.7 H.P.	HIGH POINT ELEVATION =
+ 1370.7 TOP	SWS TOP ELEVATION =
[Hatched Area]	FUTURE SITE DEVEL. =
[Square with X]	PROP. SWS & INLET =

