
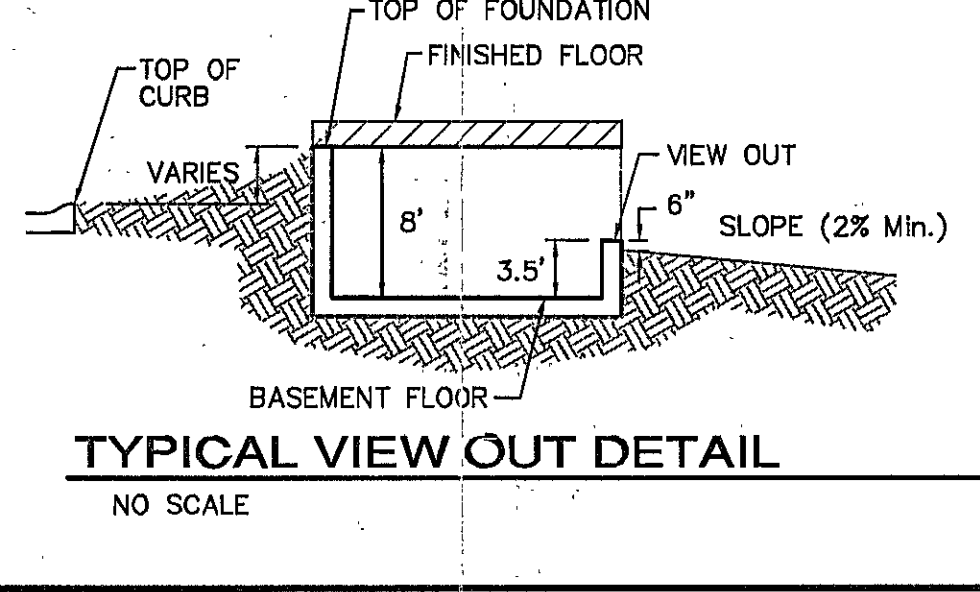


**NOTES:**  
 Proposed Top of Foundation Elevations Are Shown on Plans. Contractor to Set Finished Floor Elevations.  
 All Street Elevations Shown on Plans Are for Top of Curb (Full-Height).  
 This Grading Plan is Designed with View-Outs. Elevations Shown as (XX.X V.O.)  
 Lot dimensions have been omitted on this plan, refer to the recorded plat for this information.

**APPROVED DRAINAGE PLAN**

LOT	BLOCK	ELEVATION	
		MSL	CITY DATUM
1-18	B	1533.6	146.2

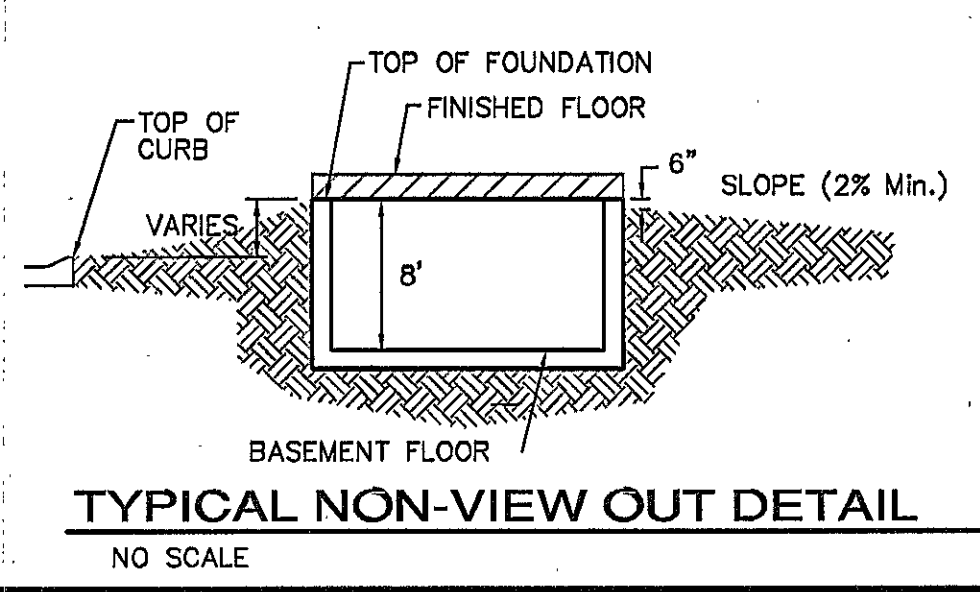

**Baughman** Rio Vista Estates 4th Addition  
**Grading Plan**  
 (Wichita, Kansas)

Baughman Company, P.A. 315 Ellis St. Wichita, KS 67211 P316262771 F316262616  
 ENGINEERING | SURVEYING | PLANNING | LANDSCAPE ARCHITECTURE

PROJECT NUMBER	DESIGN	DRAWN
06-01-06	BLG	MWS
REVISIONS:	APPROVED	DATE
06-01-06 MWS		08/05
6-04-07 MWS	SCALE	Noted
	SHEET	

**1 OF 1**

F:\GRADE\Rio Vista 4th\Grade\_good (06-04-07).dwg