


BENCHMARK

- BM#1 - "X" cut on East end of North headwall of RCB, 31' East and 11' North of the Center of Section 27, Township 27 South, Range 2 East. Elev.=1346.58 NGVD
- BM#2 - T-post on Southwest corner of Zelta and Lincoln, 5' Southwest of the Northeast corner of Reserve A. Elev.=1340.415 NGVD 153.015 City Datum
- BM#3 - T-post on Southwest corner of Glenmoor and Lincoln, 5' Southwest of the Northeast corner of Reserve B. Elev.=1338.37 NGVD 150.97 City Datum
- BM#4 - T-post 5' North of the Southwest corner of Lot 13, Block 4. Elev.=1329.635 NGVD 142.235 City Datum
- BM#5 - T-post 5' North corner of Lot 11, Elev.=1340.255 152.855 City
- BM#6 - T-post 5' West corner of Lot 4, Elev.=1339.135 N 151.735 City
- BM#7 - T-post 5' East Northwest corner Block 2. Elev.=1342.695 N 155.295 City
- BM#8 - T-post 5' North Southwest corner Block 2. Elev.=1338.12 NG 150.72 City
- BM#9 - Railroad spike in 24" tree on North 127th Street East 30' East of the 127th Street East North line of Zim Elev.=1329.72 NG 142.32 City

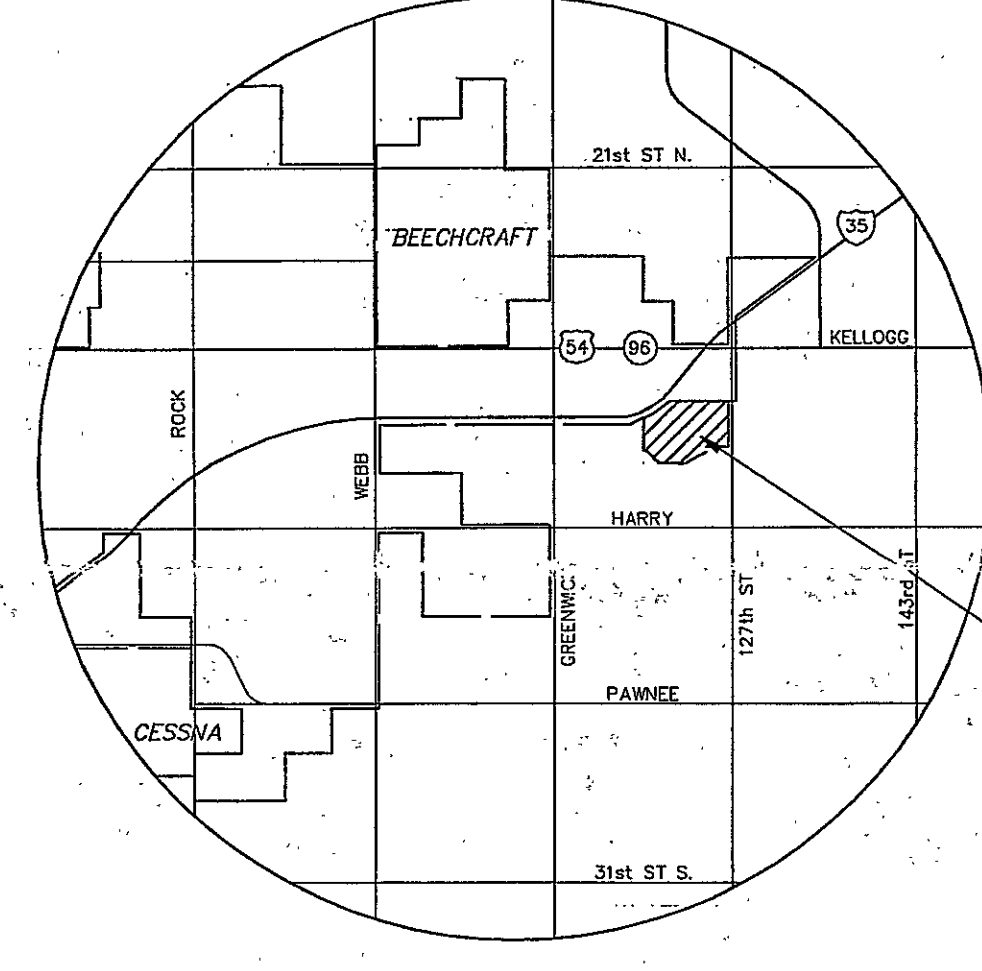

VICINITY MAP

| WOODLAND LAKES ESTATES THIRD ADDITION    |       |                        |                  |
|------------------------------------------|-------|------------------------|------------------|
| MINIMUM PAD ELEVATIONS (LOWEST OPENINGS) |       |                        |                  |
| LOT                                      | BLOCK | ELEVATION (CITY DATUM) | ELEVATION (UGSS) |
| 1                                        | 1     | 1342.5                 | 155.1            |
| 2                                        | 1     | 1343.0                 | 155.6            |
| 3                                        | 1     | 1343.0                 | 155.6            |
| 4                                        | 1     | 1343.0                 | 155.6            |
| 5                                        | 1     | 1333.5                 | 146.1            |
| 6                                        | 3     | 1333.0                 | 145.6            |
| 7                                        | 3     | 1332.3                 | 144.9            |
| 8                                        | 3     | 1331.5                 | 144.1            |
| 9                                        | 3     | 1331.0                 | 143.6            |
| 10                                       | 3     | 1330.5                 | 143.1            |
| 11                                       | 3     | 1330.5                 | 143.1            |
| 12                                       | 3     | 1330.5                 | 143.1            |
| 13                                       | 3     | 1330.5                 | 143.1            |
| 14                                       | 3     | 1330.5                 | 143.1            |
| 15                                       | 3     | 1330.5                 | 143.1            |
| 16                                       | 3     | 1330.5                 | 143.1            |
| 17                                       | 3     | 1331.5                 | 144.1            |
| 18                                       | 3     | 1333.5                 | 146.1            |
| 19                                       | 3     | 1334.0                 | 146.6            |
| 20                                       | 3     | 1335.0                 | 147.6            |
| 21                                       | 3     | 1337.0                 | 149.6            |
| 22                                       | 4     | 1332.5                 | 145.1            |
| 23                                       | 4     | 1331.0                 | 143.6            |
| 24                                       | 4     | 1330.5                 | 143.1            |
| 25                                       | 4     | 1330.5                 | 143.1            |
| 26                                       | 4     | 1330.5                 | 143.1            |
| 27                                       | 4     | 1330.5                 | 143.1            |
| 28                                       | 4     | 1328.0                 | 140.6            |

| WOODLAND LAKES ESTATES FOURTH ADDITION   |       |                        |                  |
|------------------------------------------|-------|------------------------|------------------|
| MINIMUM PAD ELEVATIONS (LOWEST OPENINGS) |       |                        |                  |
| LOT                                      | BLOCK | ELEVATION (CITY DATUM) | ELEVATION (UGSS) |
| 25                                       | 1     | 1330.5                 | 153.0            |
| 26                                       | 1     | 1330.5                 | 153.0            |
| 27                                       | 1     | 1330.5                 | 153.0            |
| 28                                       | 1     | 1330.5                 | 153.0            |
| 29                                       | 1     | 1330.5                 | 153.0            |
| 30                                       | 1     | 1330.5                 | 153.0            |
| 31                                       | 1     | 1330.5                 | 153.0            |
| 32                                       | 1     | 1330.5                 | 153.0            |
| 33                                       | 1     | 1330.5                 | 153.0            |
| 34                                       | 1     | 1330.5                 | 153.0            |
| 35                                       | 1     | 1330.5                 | 153.0            |
| 36                                       | 1     | 1330.5                 | 153.0            |
| 37                                       | 1     | 1330.5                 | 153.0            |

LEGEND

- CON - CONIFEROUS TREE & DIAMETER
- DEC - DECIDUOUS TREE & DIAMETER
- BUSH - BUSH
- EDGE OF TREES
- FENCE
- SM - SANITARY SEWER MANHOLE
- GM - GAS METER
- POLE - POLE
- GATE
- WALL
- LP - LIGHT POLE
- FH - FIRE HYDRANT
- WV - WATER VALVE
- WM - WATER METER
- PA - POWER POLE AND GUY ANCHOR
- TWO - TERRACED WALKOUT
- TWO - TERRACED WALKOUT
- PVO - PARTIAL VIEWOUT
- LOT MAY REQUIRE THICKER FOOTING AND/OR ENGINEERED FILL UNDER BASEMENT FLOOR
- PROP. HOUSE ELEV.
- EXIST. LOT PLANT HOUSE ELEV.
- WOODLAND LAKES 3RD
- WOODLAND LAKES 4TH
- TELEPHONE R
- INLET
- STORM SEWER
- WATER LINE
- SANITARY SEW
- GAS LINE
- TELEPHONE LP
- UNDERGROUND
- OVERHEAD TEL
- OVERHEAD ELE
- UNDERGROUND
- HIGH PRESSUR
- SECTION CORN
- PROPERTY CORN
- BENCHMARK
- WV - WALKOUT
- VO - VIEWOUT
- NVO - NO VIEWOUT

VIEW OUT & TERRACED VIEW OUT

GRADING

WOODLAND LAKES ESTATES THIRD & FOURTH ADDITIONS

DEVELOPER: LEEWOOD CONSTRUCTION 3500 N ROCK RD BLDG 2200 STE 204 WICHITA, KS 67226

DATE: JULY 2004, NOVEMBER 2004, FEB. 2006 (FINAL PHASE)