
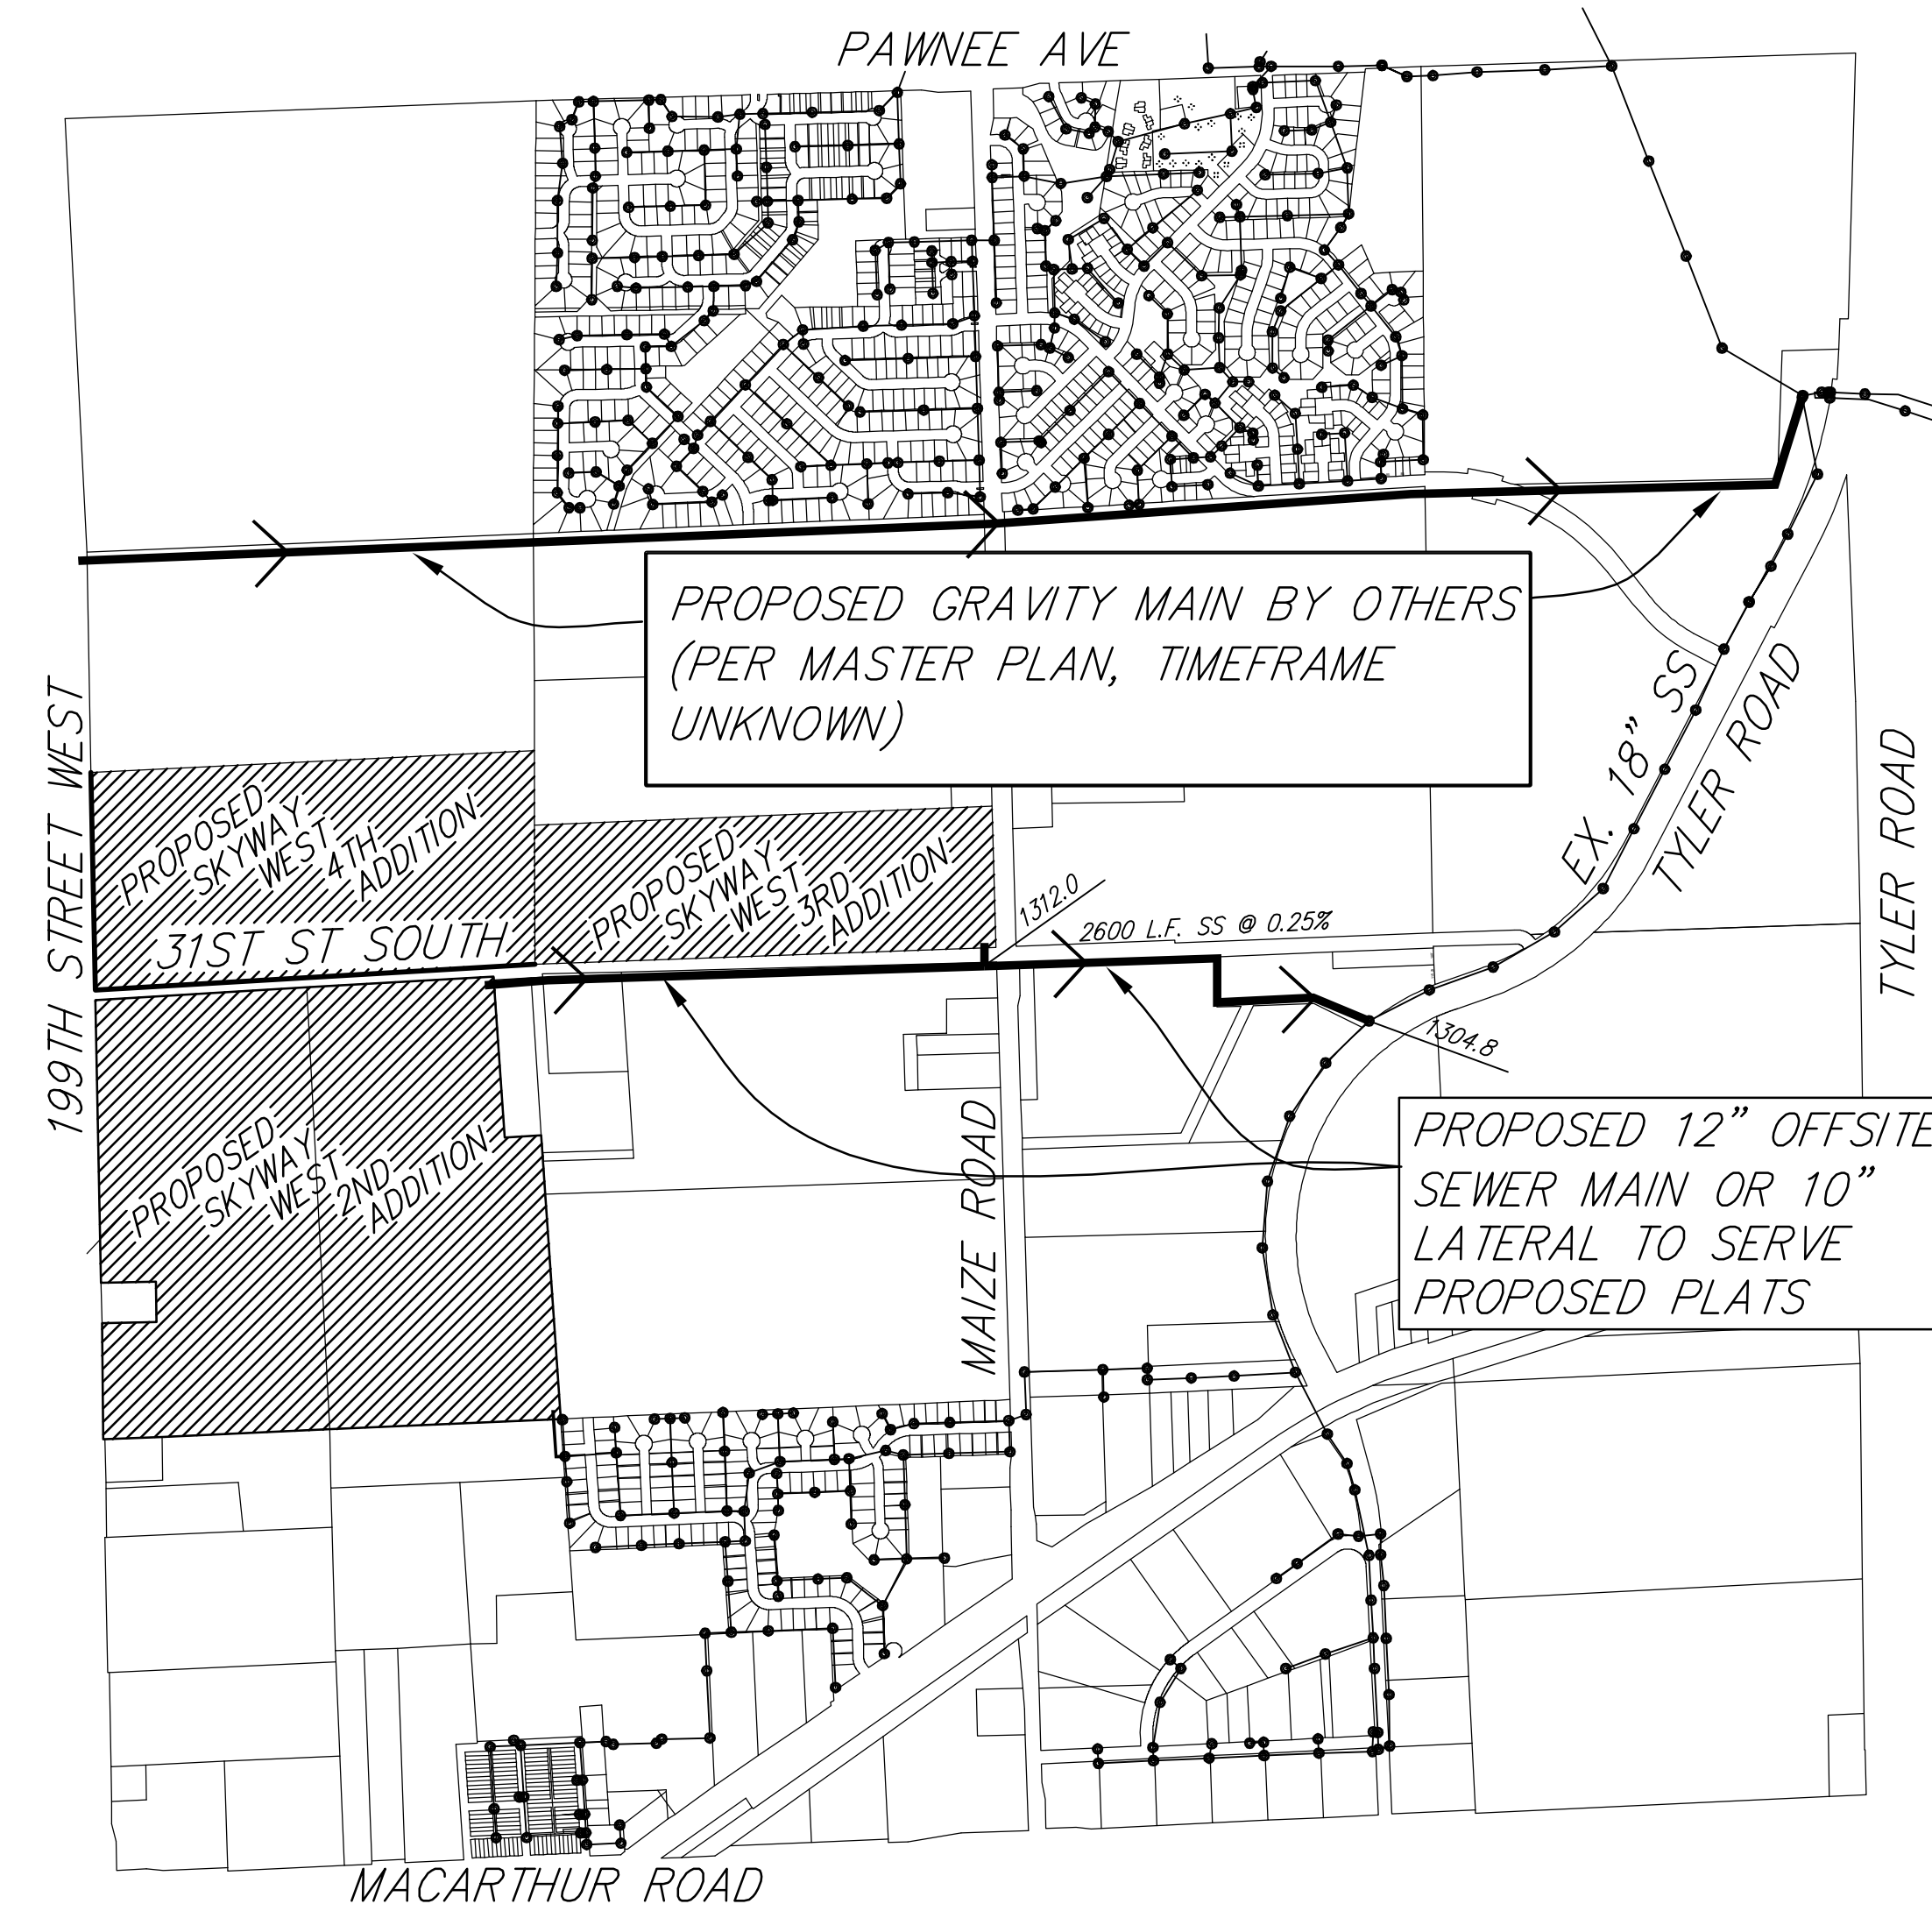
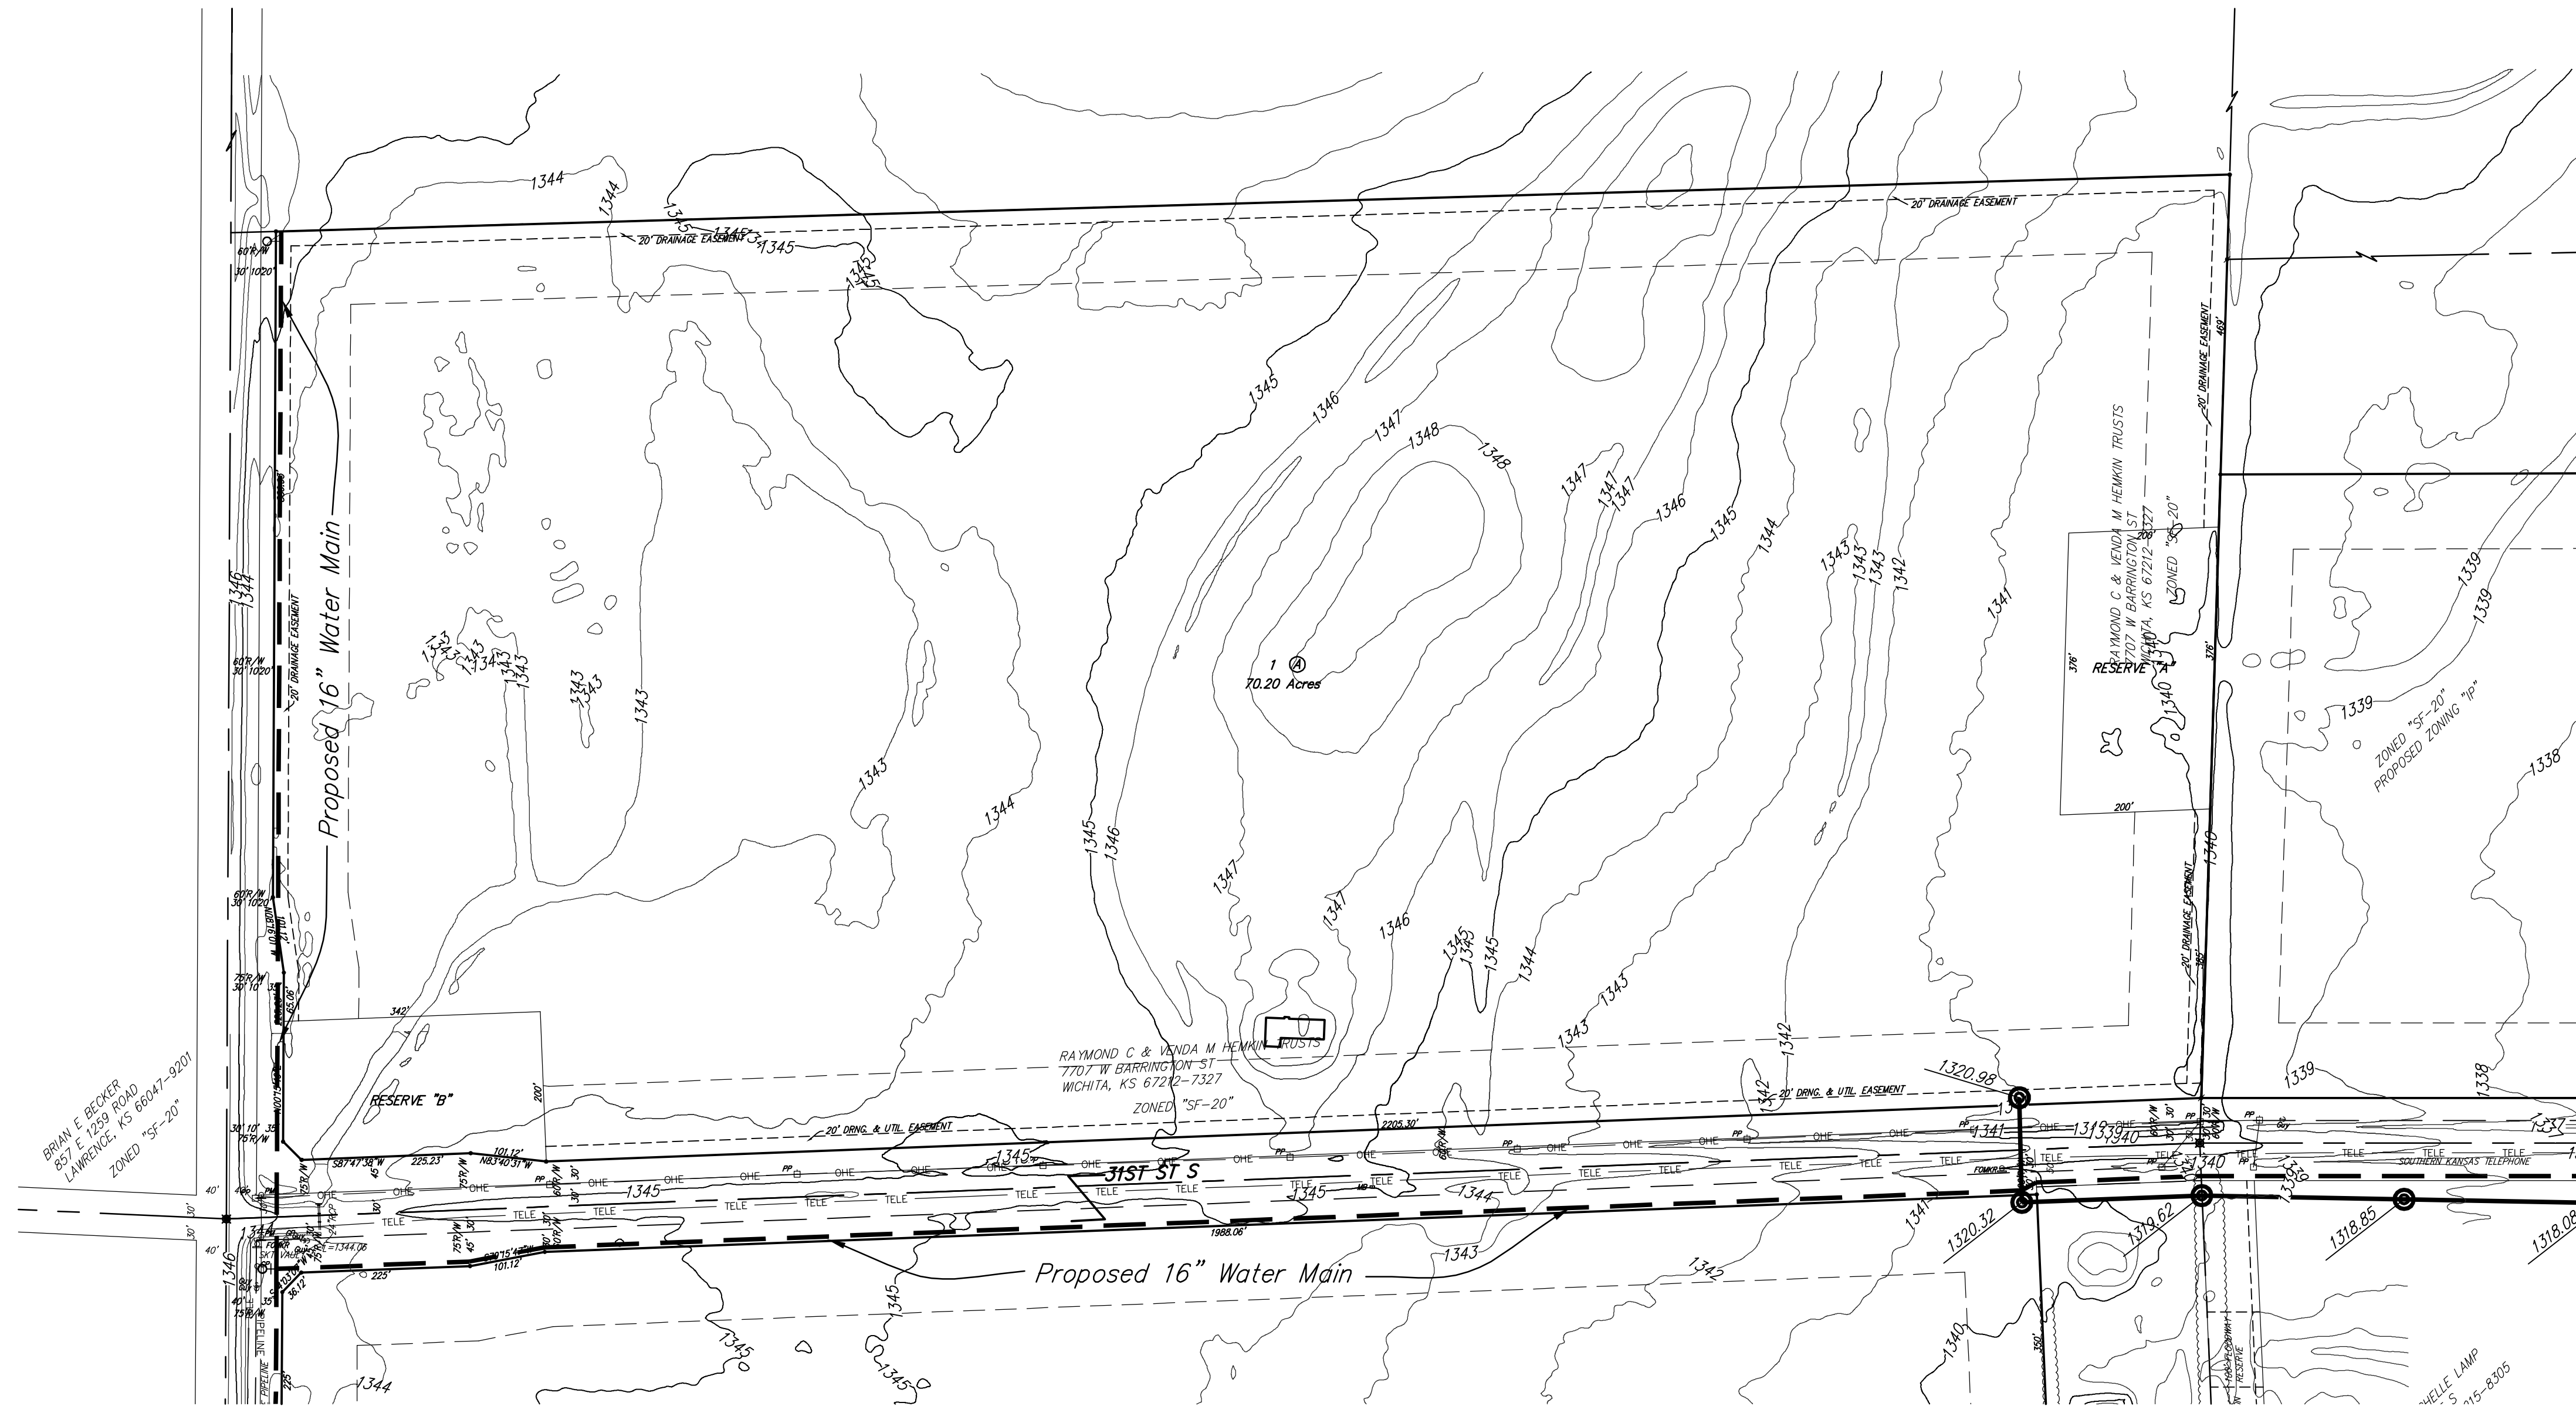


UTILITY PLAN
SKYWAY WEST 4TH ADDITION
 WICHITA, SEDGWICK COUNTY, KANSAS

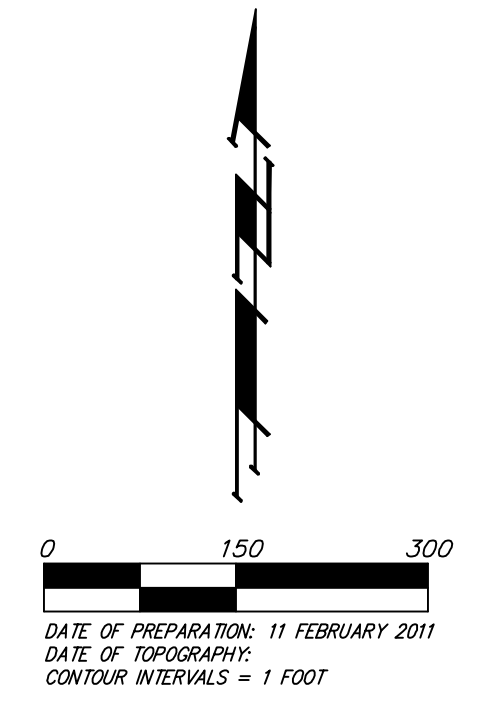

VICINITY MAP

SEC. 5, T28S, R1W
 SEC. 6, T28S, R1W
 SEC. 7, T28S, R1W
 SEC. 8, T28S, R1W

LEGEND

	Proposed Water Line (8" Unless Noted Otherwise)
	Existing Water Line (8" Unless Noted Otherwise)
	Proposed Fire Hydrant
	Existing Fire Hydrant
	Existing Fire Hydrant Removed
	Proposed Sanitary Sewer Line (8" Unless Noted Otherwise)
	Existing Sanitary Sewer Line (8" Unless Noted Otherwise)
	Existing Sanitary Sewer Manhole
	Proposed Sanitary Sewer Manhole
	Proposed Sanitary Sewer Flow

	FH	= Fire Hydrant
	GP	= Guy Pole
	GA	= Guy Anchor
	MB	= Mail Box
	PM	= Pipeline Marker
	PP	= Power Pole
	Sign	= Sign
	SSMH	= Sanitary Sewer Manhole
	ATT Ped	= ATT Pedestal
	WM	= Water Meter
	WV	= Water Valve

	WTR	WATER LINE	WTR
	WTR	SOUTHWESTERN BELL	WTR
	AT&T	GAS LINE	AT&T
	GAS	CABLE TV	GAS
	CaTV	FENCE	CaTV
	OHE	OVERHEAD ELECTRIC LINE	OHE
	EXSS	SANITARY SEWER	EXSS
	USE	UNDERGROUND ELECTRIC LINE	USE
	PIPELINE	PIPELINE	PIPELINE

SKYWAY WEST 4TH ADDITION