


Section Through Typical Walk-Out Lot

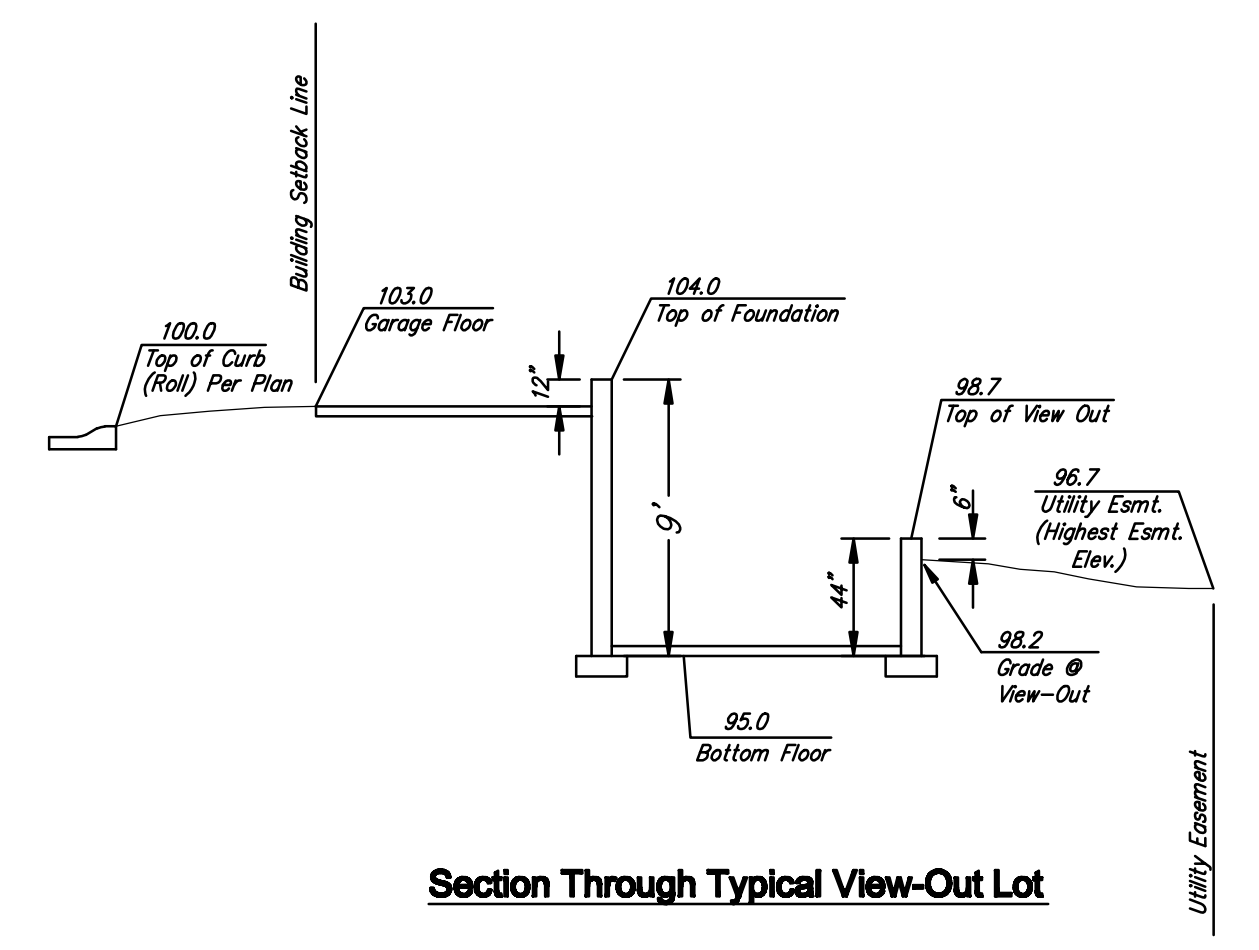

Section Through Typical View-Out Lot

**CAMBRIA ADDITION
4-CORNER LOT GRADING PLAN
WICHITA, KANSAS**

	Ruggles & Bohm, P.A.		<small>AML</small> <small>AML</small> <small>PREPARED</small> <small>UTILITY</small>	<small>3</small> <small>OF</small> <small>23</small>
	<small>Engineering, Surveying, Land Planning</small> <small>824 North Main</small> <small>Wichita, Kansas 67203</small> <small>www.rbkansas.com</small>		<small>(913) 264-6000</small> <small>(913) 264-4821 fax</small> <small>E-mail: info@rbkansas.com</small>	
<small>ENGINEER FILE</small> <small>Engineering Base {4-CORNER}</small>	<small>PROJECT NUMBER</small> <small>468-84481</small>		<small>DATE</small> <small>Feb. 20, 2008</small>	