


# KANSAS AVIATION MUSEUM ADDITION

AN ADDITION TO WICHITA, SEDGWICK COUNTY, KANSAS

## DRAINAGE PLAN

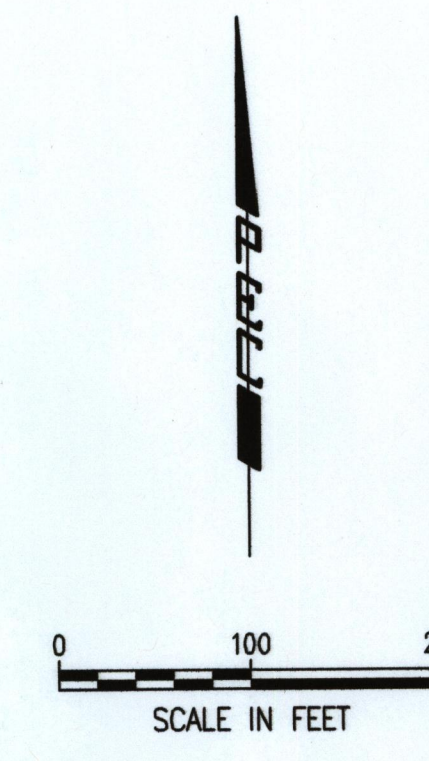

**NOTES**

- Detention:**  
The added impervious area is less than one-acre therefore storm water quantity controls are not required.
- Channel Bank Protection:**  
The site disturbance is less than 5 acres and does not require channel bank protection.
- Water Quality:**  
The site disturbance area is less than one-acre and does not require storm water quality management. Future improvements constituting redevelopment of the site may require a Drainage Plan to be developed to address storm water quality.

