


LEGEND

- XIN - CONIFEROUS TREE
- IN - DECIDUOUS TREE
- SN - SIGN
- PP - POWER POLE
- ELEC BOX - ELECTRIC BOX
- LP - LIGHT POLE
- FH - FIRE HYDRANT
- WV - WATER VALVE
- WM - WATER METER
- SC - SECTION CORNER
- BM - BENCHMARK
- EASEMENT
- BUILDING SETBACK
- FENCE
- STORM SEWER PIPE
- WATER LINE
- SANITARY SEWER LINE
- G - GAS LINE
- P - GAS PIPELINE
- UGT - TELEPHONE LINE
- UGE - UNDERGROUND ELEC.
- DHC - OVERHEAD ELECTRIC
- FOC - FIBER OPTIC CABLE
- SPOT ELEVATIONS
- MP - MINIMUM PAD
- PAD - GARAGE PAD
- TF - TOP OF FOUNDATION
- ADD STEPS=ADDITIONAL STEPS
- VO=VIEW OUT
- DIRECTION OF FLOW

DATUM & BENCHMARKS

BENCHMARKS:
 BM #1 Chiseled square on top of west curb of Castle Rock between Lots 69 and 70, Block 2.
 Elev. = 1359.44 NGVD 29
 BM #2 Chiseled "x" on front center of curb inlet on west side of Split Rail between Lots 6 and 7, Block 5.
 Elev. = 1374.52 NGVD 29

REVISION HISTORY		
DATE	REVISION	REASON

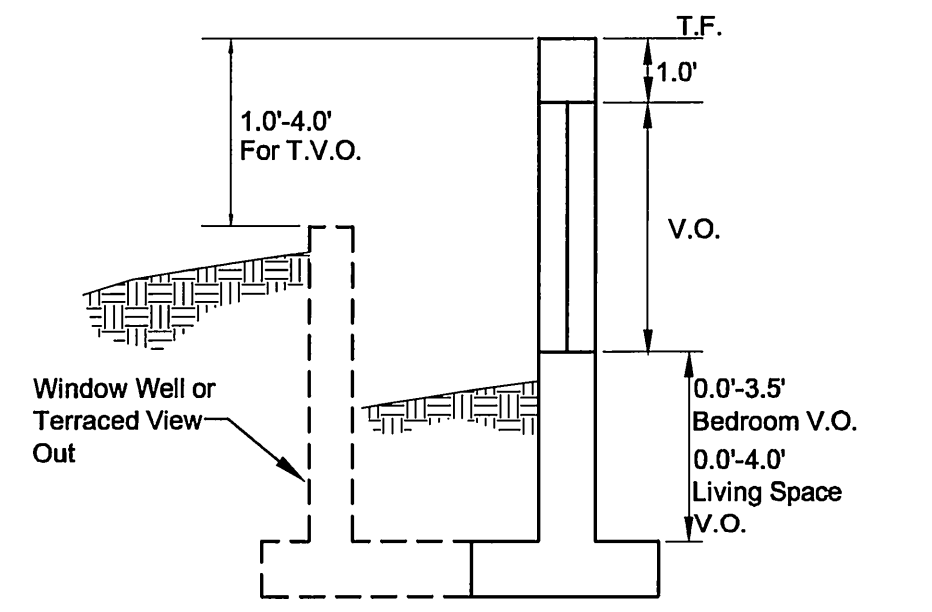

VIEW OUT & TERRACED VIEW OUT DETAIL

LOT GRADING PLAN FOR
KRUG SOUTH
PHASE 7

©2014 MKEC Engineering All Rights Reserved
 These drawings and their contents, including, but not limited to, all concepts, designs, & ideas are the exclusive property of MKEC Engineering (MKEC), and may not be used or reproduced in any way without the express consent of MKEC.

LOT GRADING PLAN PH. 7

PROJECT NO.	05291	
DATE	SEPT. 2014	
SCALE	AS NOTED	
DESIGNED	DRAWN	CHECKED
KLA	DM	GJA

NO.	REVISION	DATE

PLOTTED: Thursday, September 18, 2014 @ 01:23PM
 J:\CIVIL\05291\DWG\CIVIL\3D\C-CIVIL\CAD\GRD\05291_LGP_P7.DWG