

framework
architecture

phone [316.841.8286]

FONTANA 2nd Addition

11319 Fontana Ct.
Lot 8, Block 1



GENERAL NOTES:

1. CALL BEFORE YOU DIG 1-800-DIG-SAFE OR 687-2470 IN WICHITA. CALL KANSAS ONE CALL AT LEAST TWO WORKING DAYS BEFORE WORK BEGINS.
2. STAKING DIMENSIONS ARE SHOWN FOR GENERAL REPRESENTATION. SEE CONSTRUCTION DOCUMENTS FOR MORE DETAILS/INFORMATION.
3. THIS DRAWING IS NOT A BOUNDARY SURVEY OR MTL. EASEMENTS AND SETBACKS SHOWN HAVE BEEN TAKEN FROM THE RECORDED PLAT. IT SHALL BE THE BUILDER'S RESPONSIBILITY TO ENSURE THAT THE FINAL LOCATION OF THE HOUSE CONFORMS TO ALL APPLICABLE SETBACKS.
4. DRIVEWAY GRADES ARE APPROXIMATE AND SHOULD BE COORDINATE WITH ACTUAL EXISTING CONDITIONS.

A CUSTOM RESIDENCE FOR:

THE PREBBLE FAMILY

WICHITA, KANSAS


DATE
19 JUNE 2013

LOT GRADING PLAN

A LOT GRADING PLAN

1" = 30'-0"

Fontana Ct.

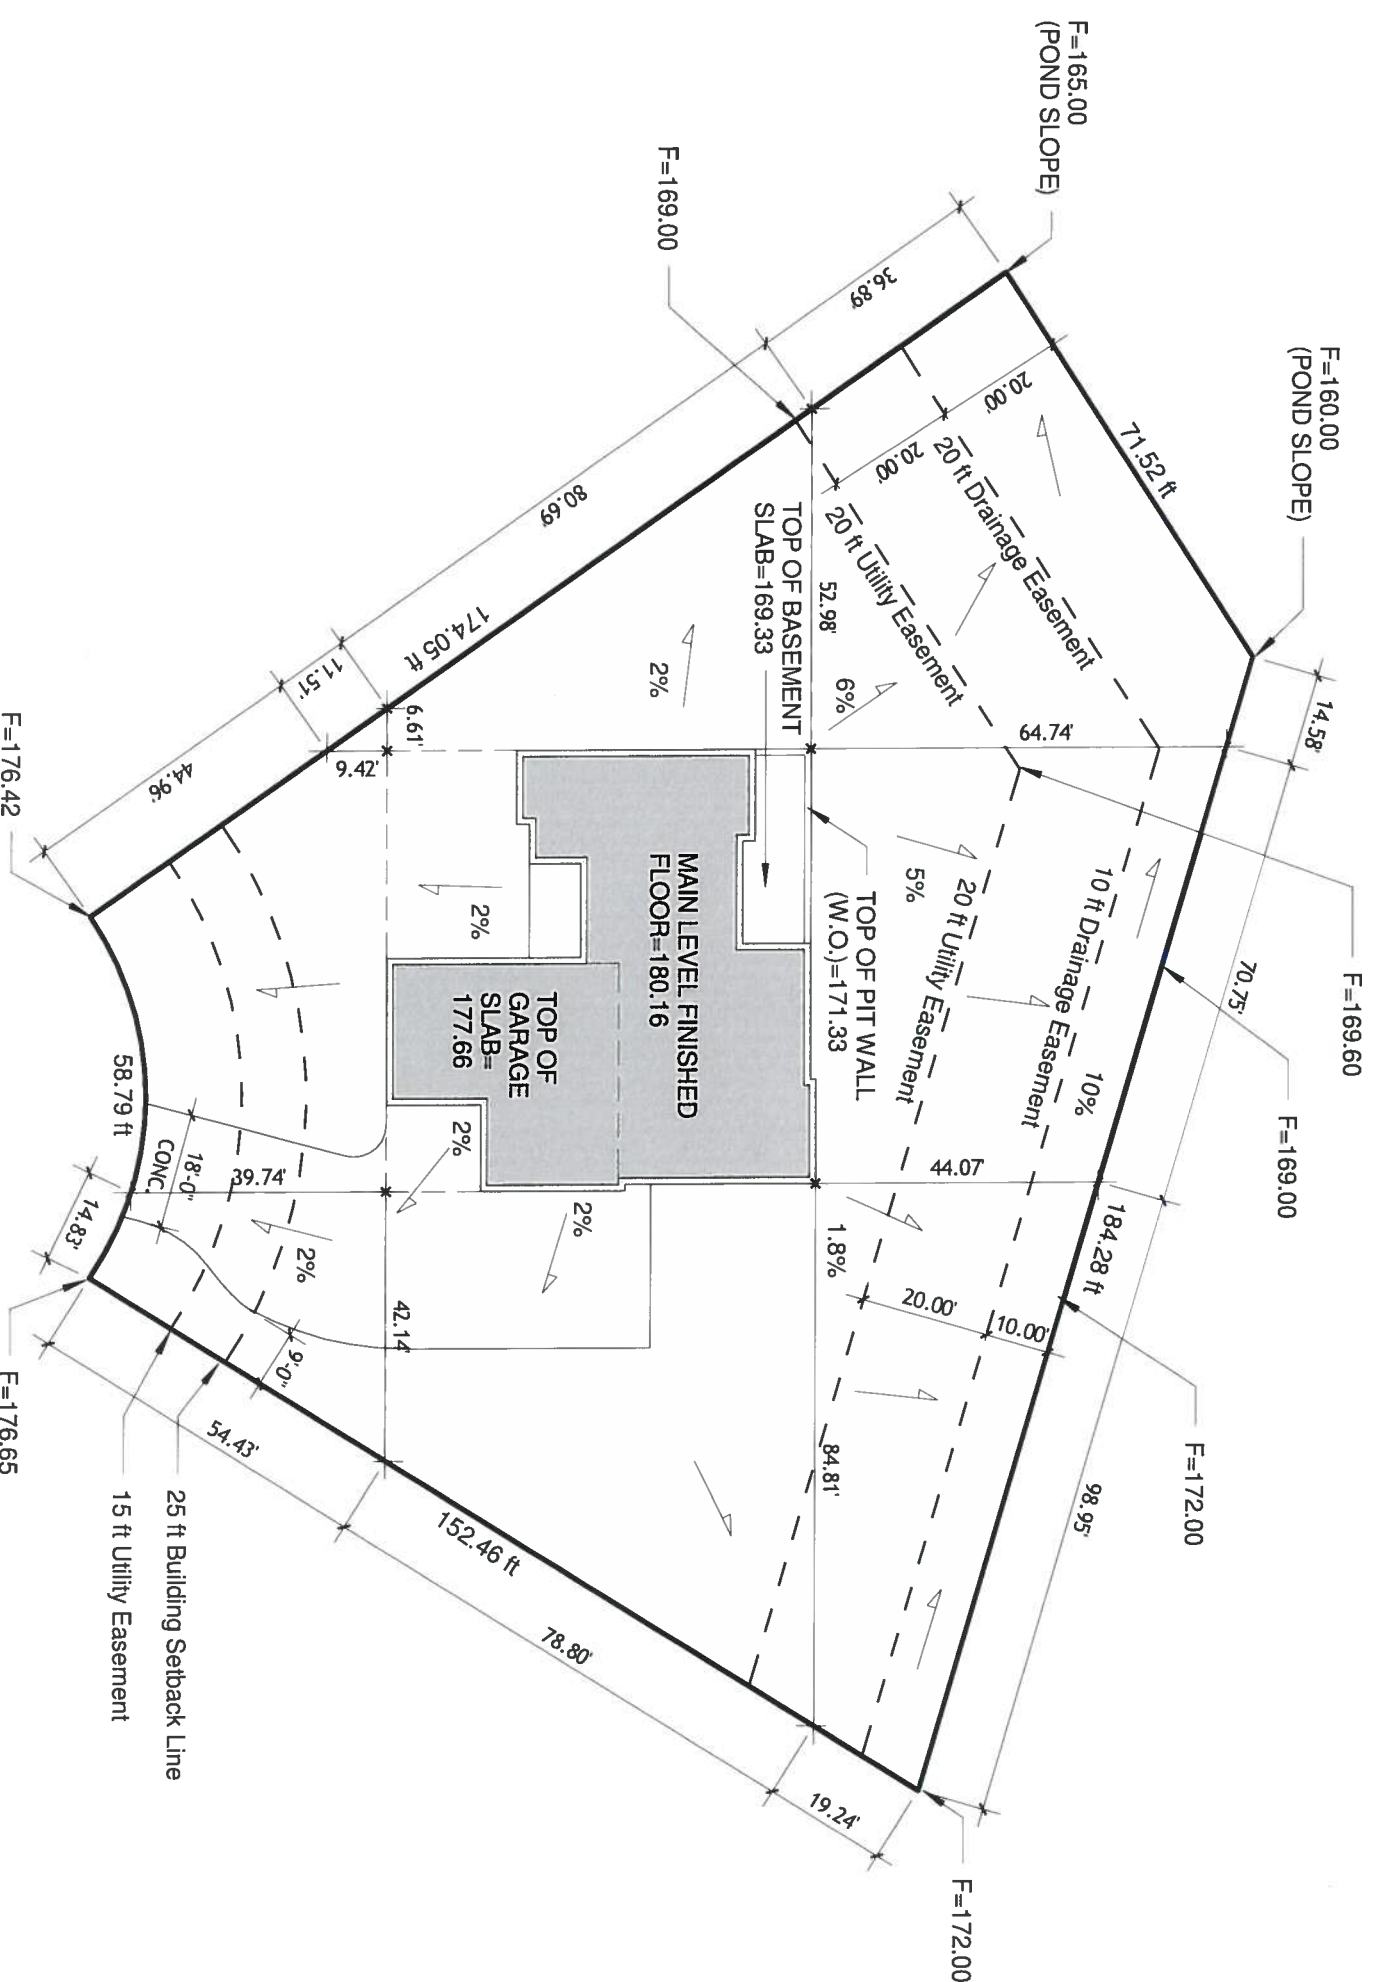

A2.4