
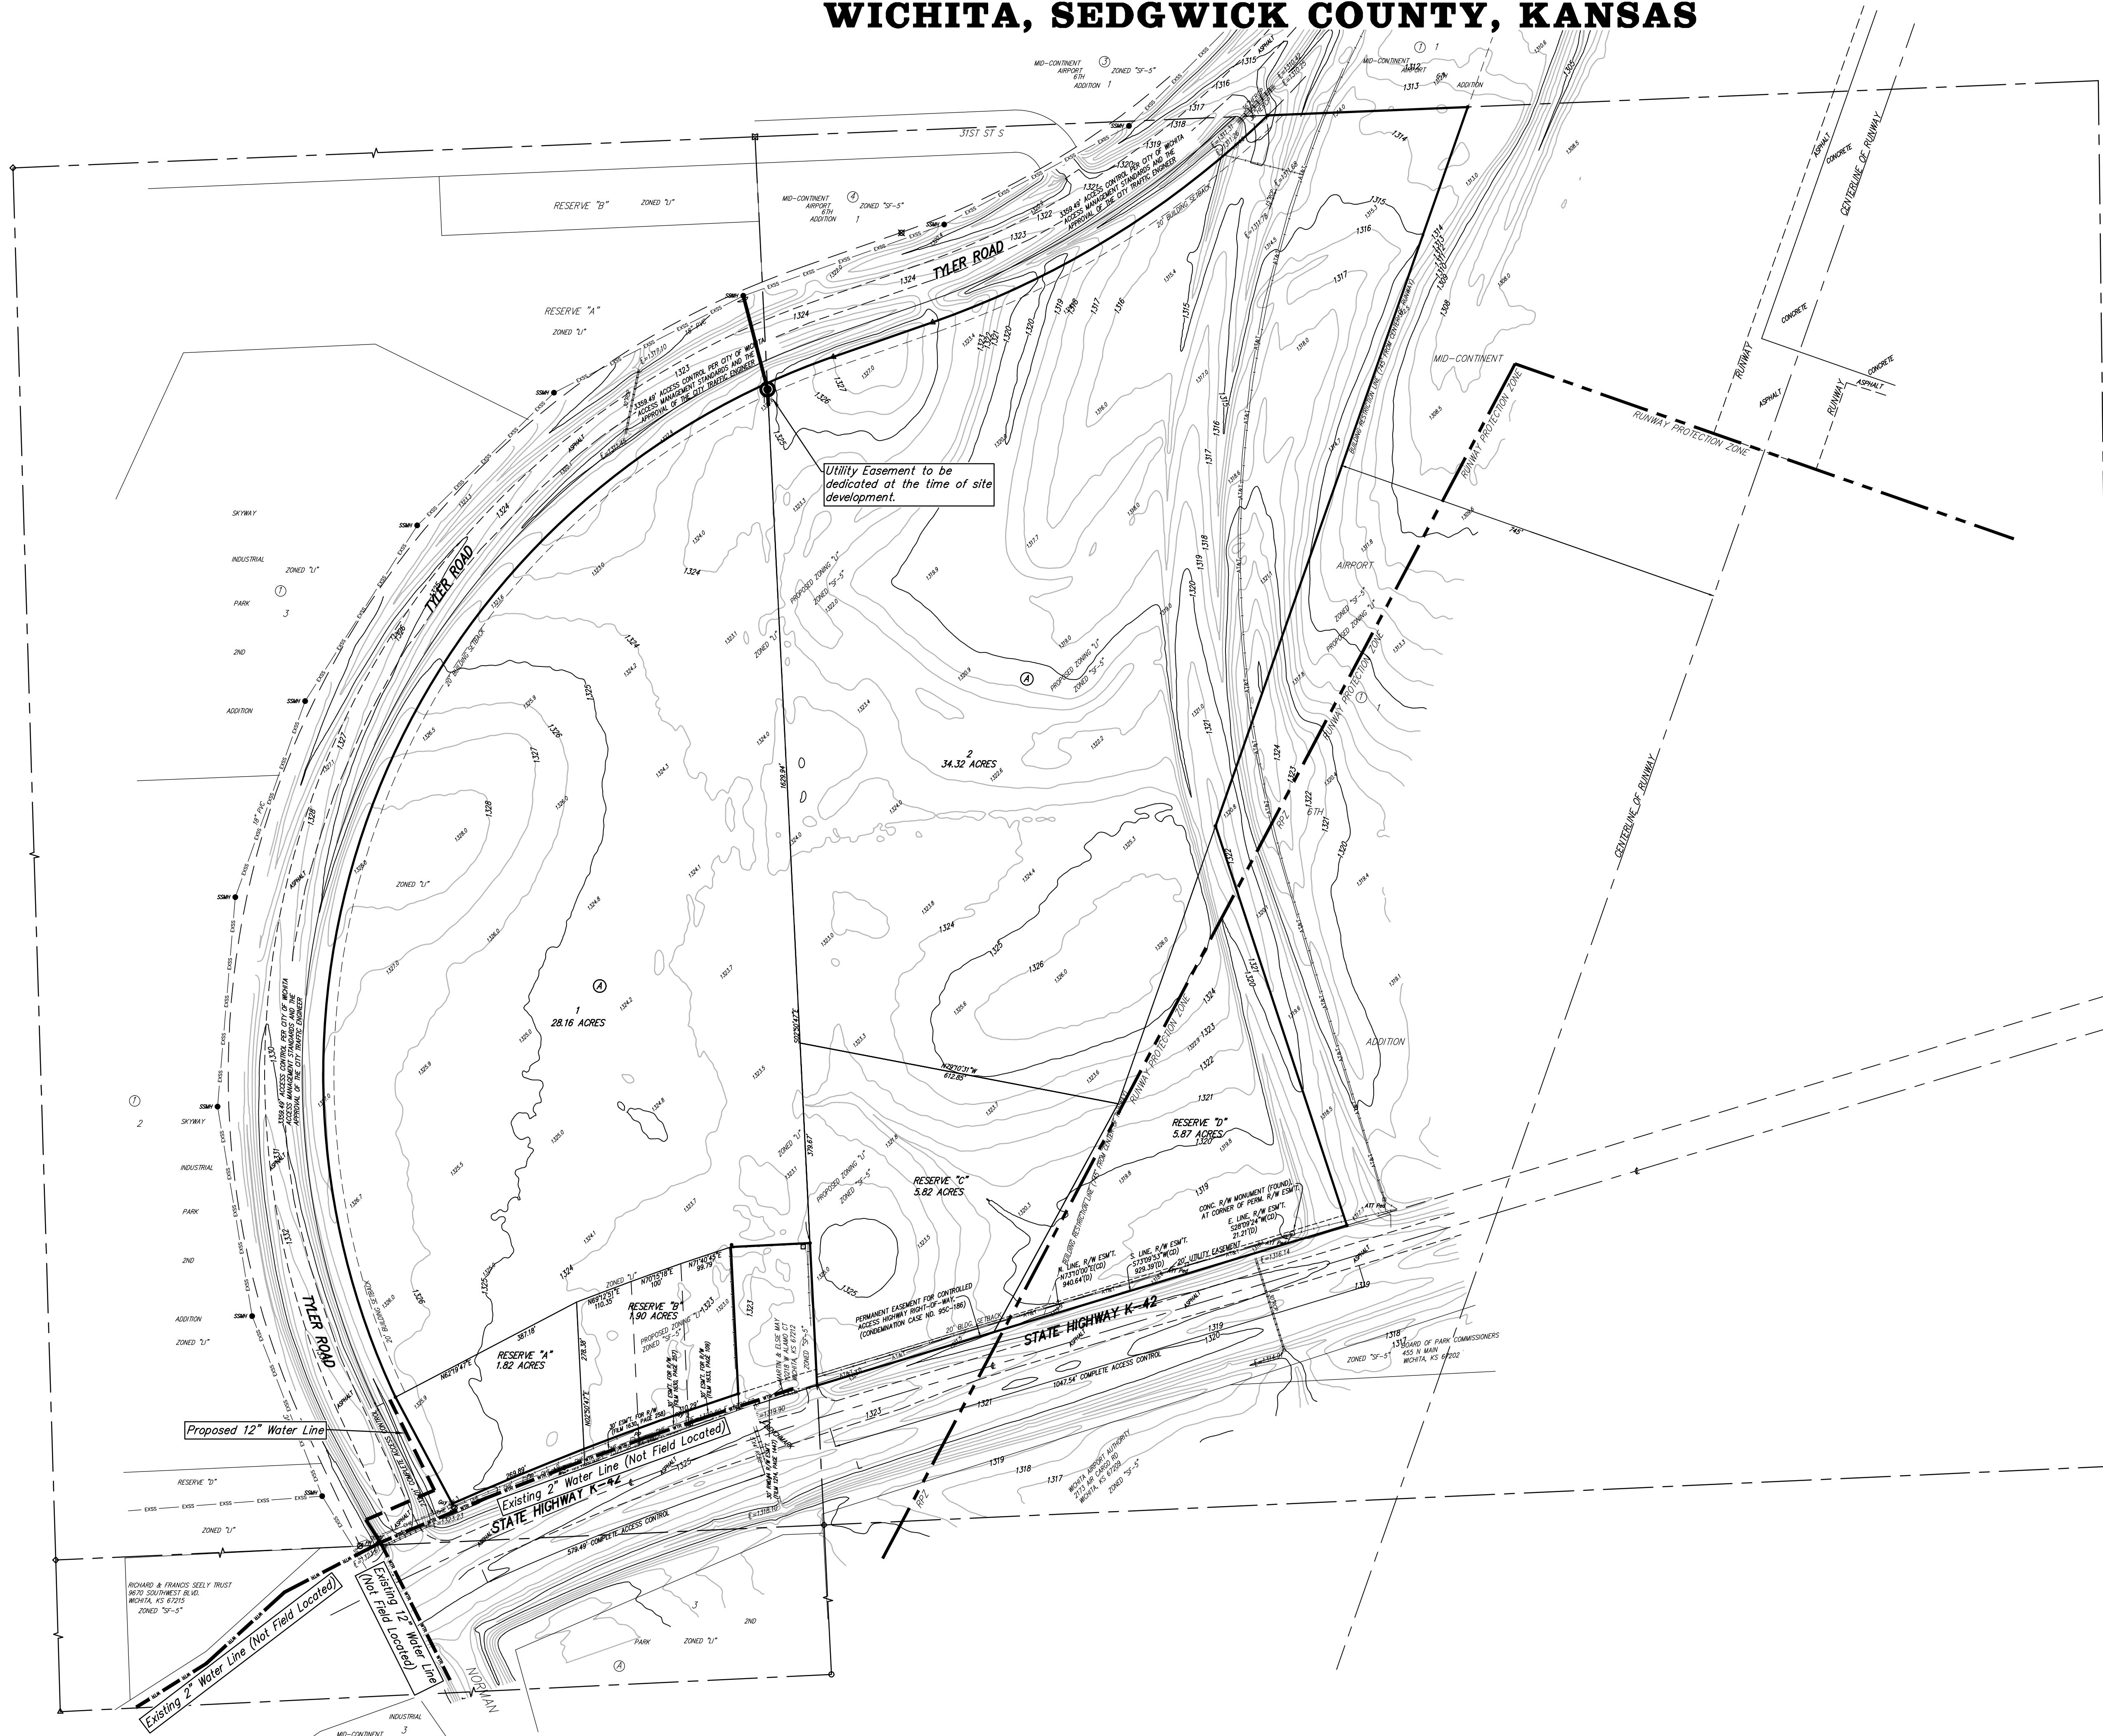


UTILITY PLAN

MID-CONTINENT AIRPORT 8TH ADDITION

WICHITA, SEDGWICK COUNTY, KANSAS

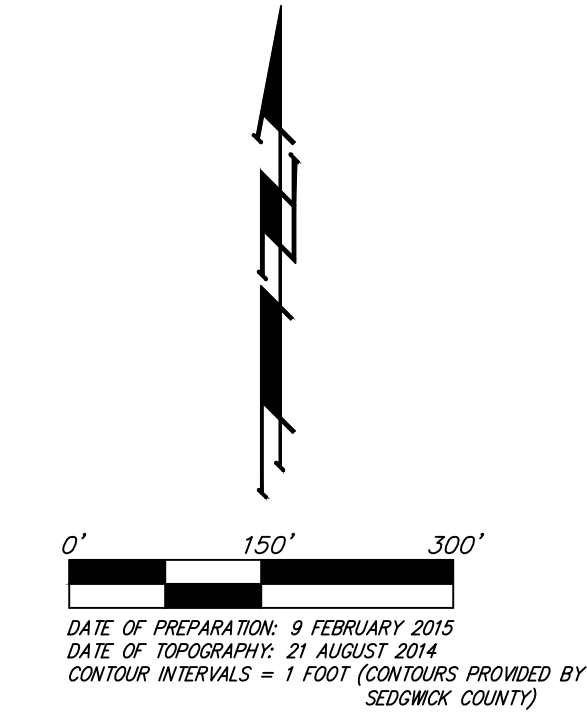

LEGEND

	Proposed Water Line (8" Unless Noted Otherwise)
	Existing Water Line (8" Unless Noted Otherwise)
	Proposed Fire Hydrant
	Existing Fire Hydrant
	Existing Fire Hydrant Removed
	Proposed Sanitary Sewer Line (8" Unless Noted Otherwise)
	Existing Sanitary Sewer Line (8" Unless Noted Otherwise)
	Existing Sanitary Sewer Manhole
	Proposed Sanitary Sewer Manhole
	Proposed Sanitary Sewer Cleanout
	Proposed Sanitary Sewer Flow

MID-CONTINENT AIRPORT 8TH ADDITION

February 13, 2015
Baughman Company, P.A.
 315 Ellis St. Wichita, KS 67211 P 316-262-1271 F 316-262-0149
 ENGINEERING | SURVEYING | PLANNING | LANDSCAPE ARCHITECTURE