
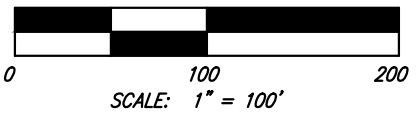




UTILITY PLAN

PEARL BEACH ADDITION

WICHITA, SEDGWICK COUNTY, KANSAS

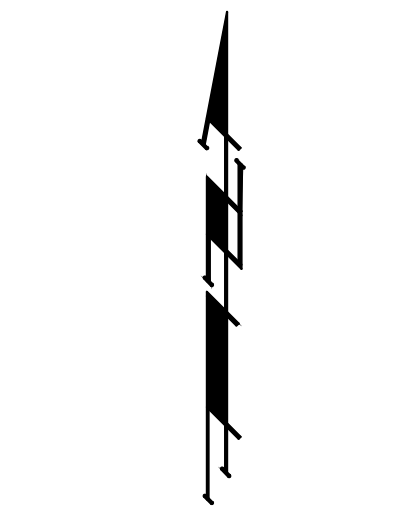


DATE OF TOPOGRAPHY: 20 MARCH 2012
CONTOUR INTERVALS = 1 FOOT

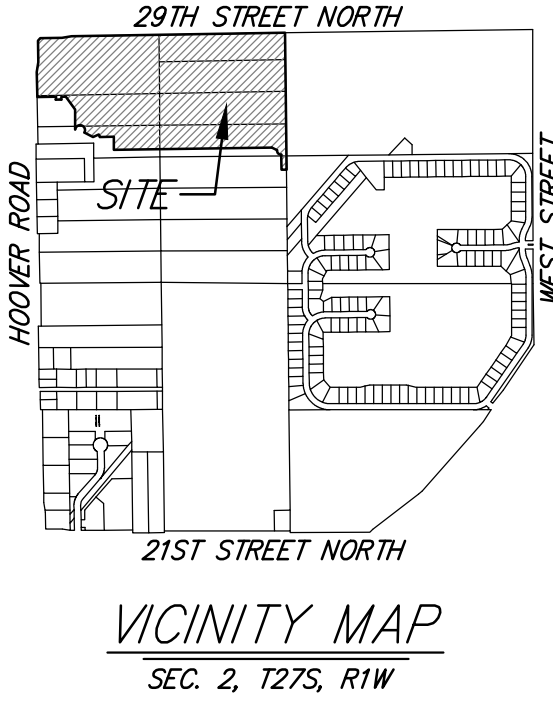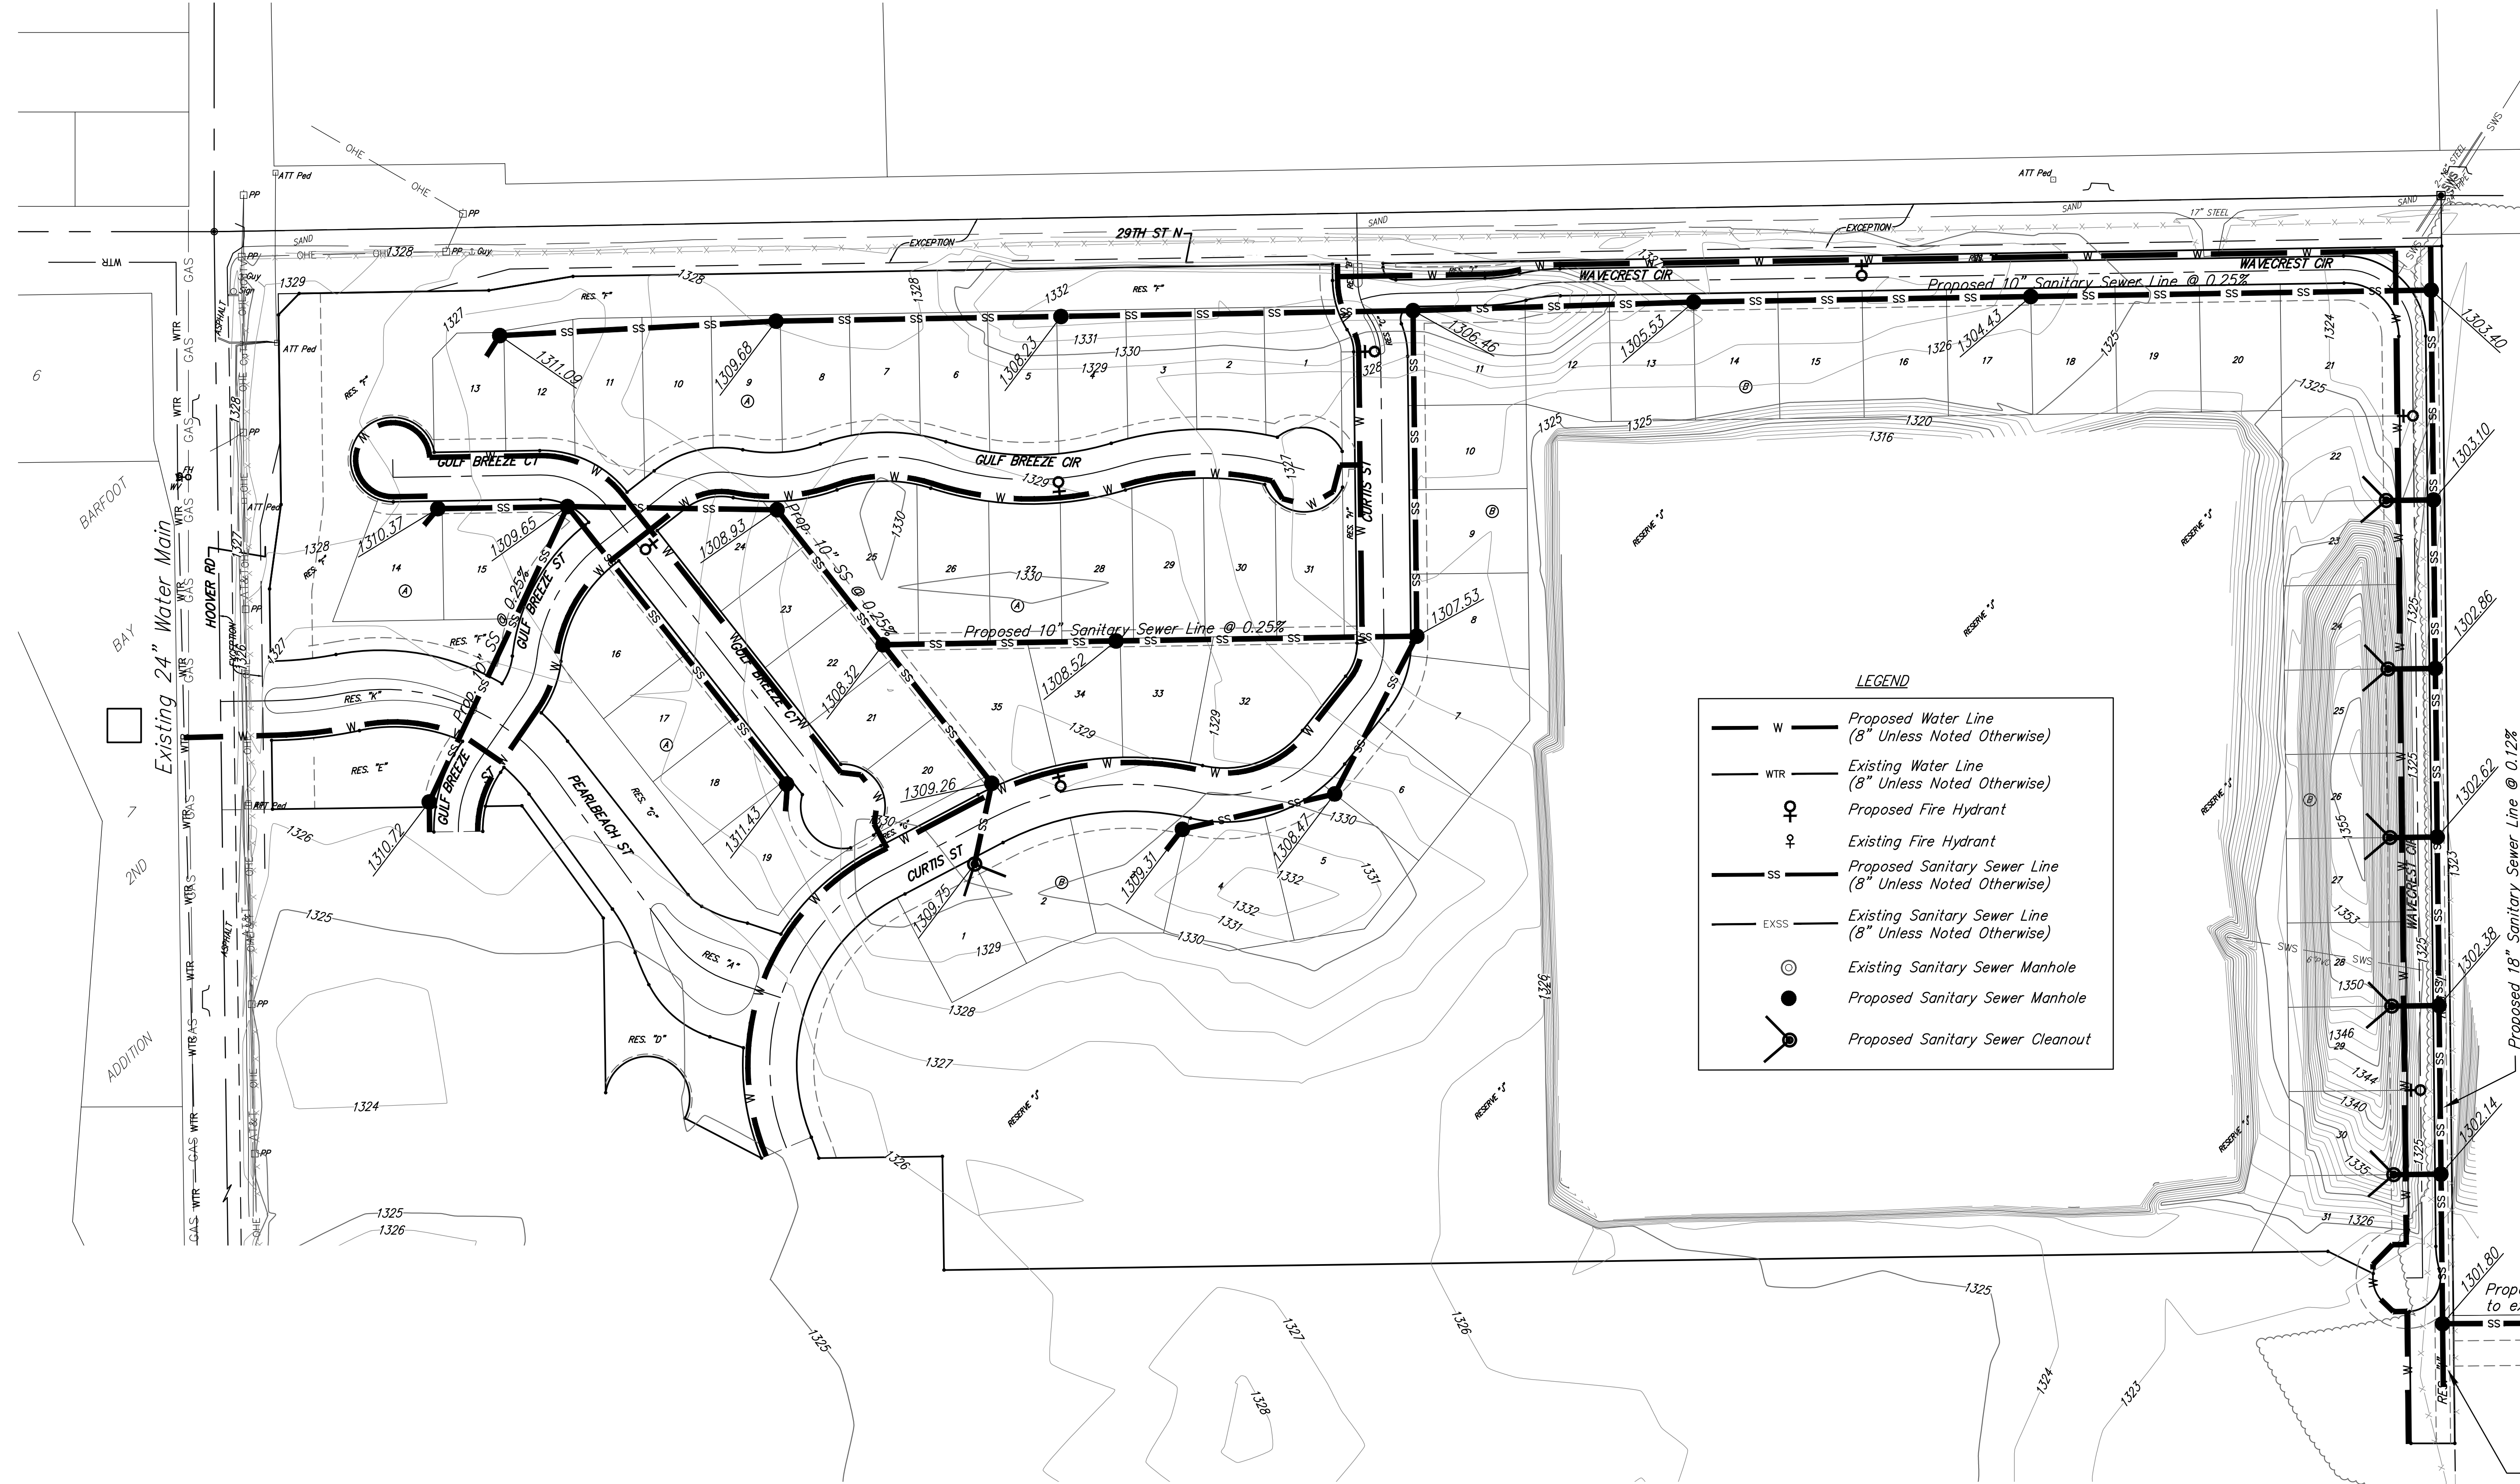

LEGEND

	Proposed Water Line (8" Unless Noted Otherwise)
	Existing Water Line (8" Unless Noted Otherwise)
	Proposed Fire Hydrant
	Existing Fire Hydrant
	Proposed Sanitary Sewer Line (8" Unless Noted Otherwise)
	Existing Sanitary Sewer Line (8" Unless Noted Otherwise)
	Existing Sanitary Sewer Manhole
	Proposed Sanitary Sewer Manhole
	Proposed Sanitary Sewer Cleanout

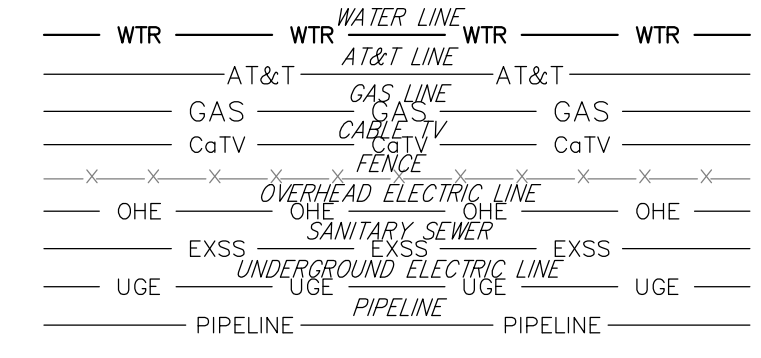

- PP □ = Power Pole
- Sign □ = Sign
- SMH ● = Sanitary Sewer Manhole
- ATT Ped □ = ATT Pedestal
- = Tree
- Well ○ = Cased Well
- WV ⊕ = Water Valve
- CP ○ = Cable TV Pedestal
- FH ⊕ = Fire Hydrant
- GA ⊕ = Guy Anchor
- PM ⊕ = Pipeline Marker

Proposed 18" Sanitary Sewer Line @ 0.12%
to existing lift station

Proposed Sanitary Sewer Easement
& Construction Easement
(By Separate Instrument)

Prop. 10" Stub @ 0.25%