
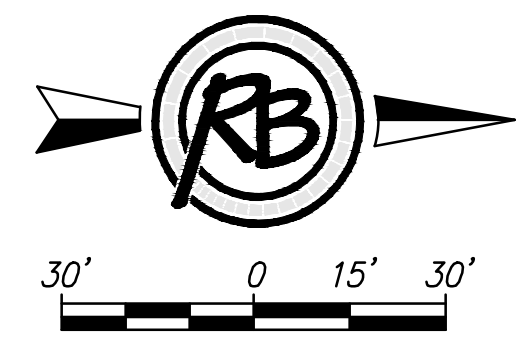



F:\Projects\Projects 4300-4399\4350E (Siena Lakes Ph 1 Engineering Randy Ketzner)\Phase 1 - Jay Russell\Siena Lakes Eng Base.dwg

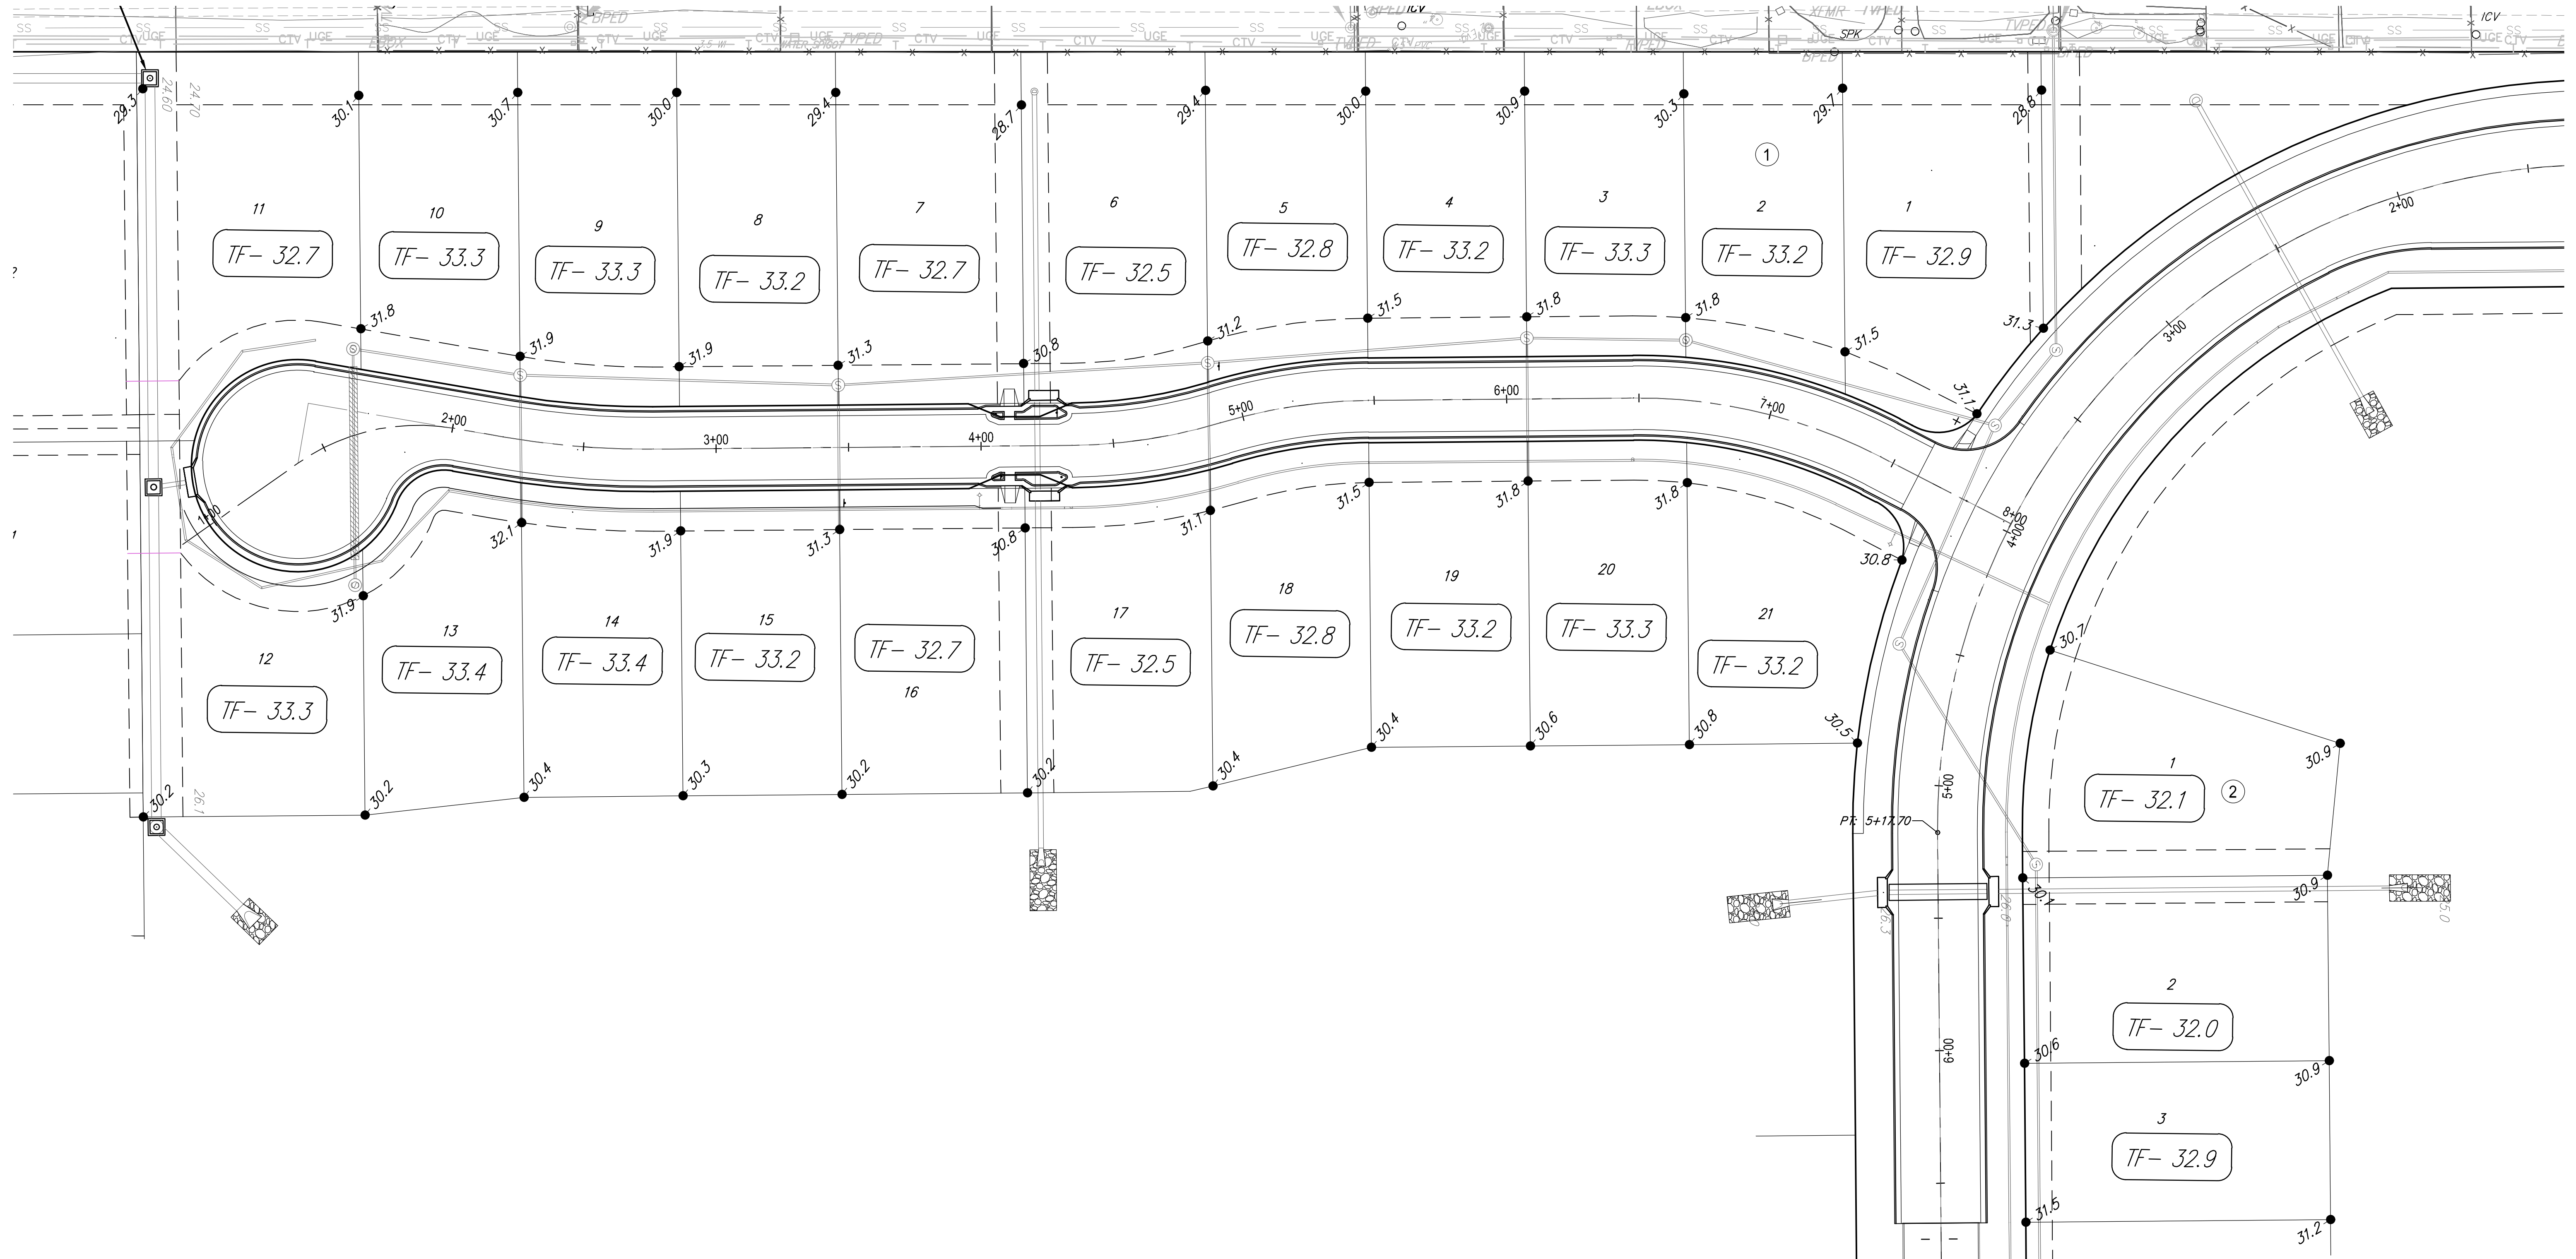

SIENA LAKES ADDITION PHASE 1 4-Corner-Paving		DATE 12-2-15
 RUGGLES & BOHM <small>ENGINEERING SURVEYING LANDSCAPE ARCHITECTURE GOVERNMENT</small> <small>924 NORTH MAIN WICHITA, KANSAS 67203 P (316) 264-8008 F (316) 264-4621 WWW.RRKBKANSAS.COM</small>		DESIGN EJG
		DRAWN DS
PROJECT NUMBER 472-85175	JOB NO. 4350E	SCALE ...
Siena Lakes Eng Base [4-Corner-Paving]		REVIEW 11-12-15
		SHEET 7
		OF 24