
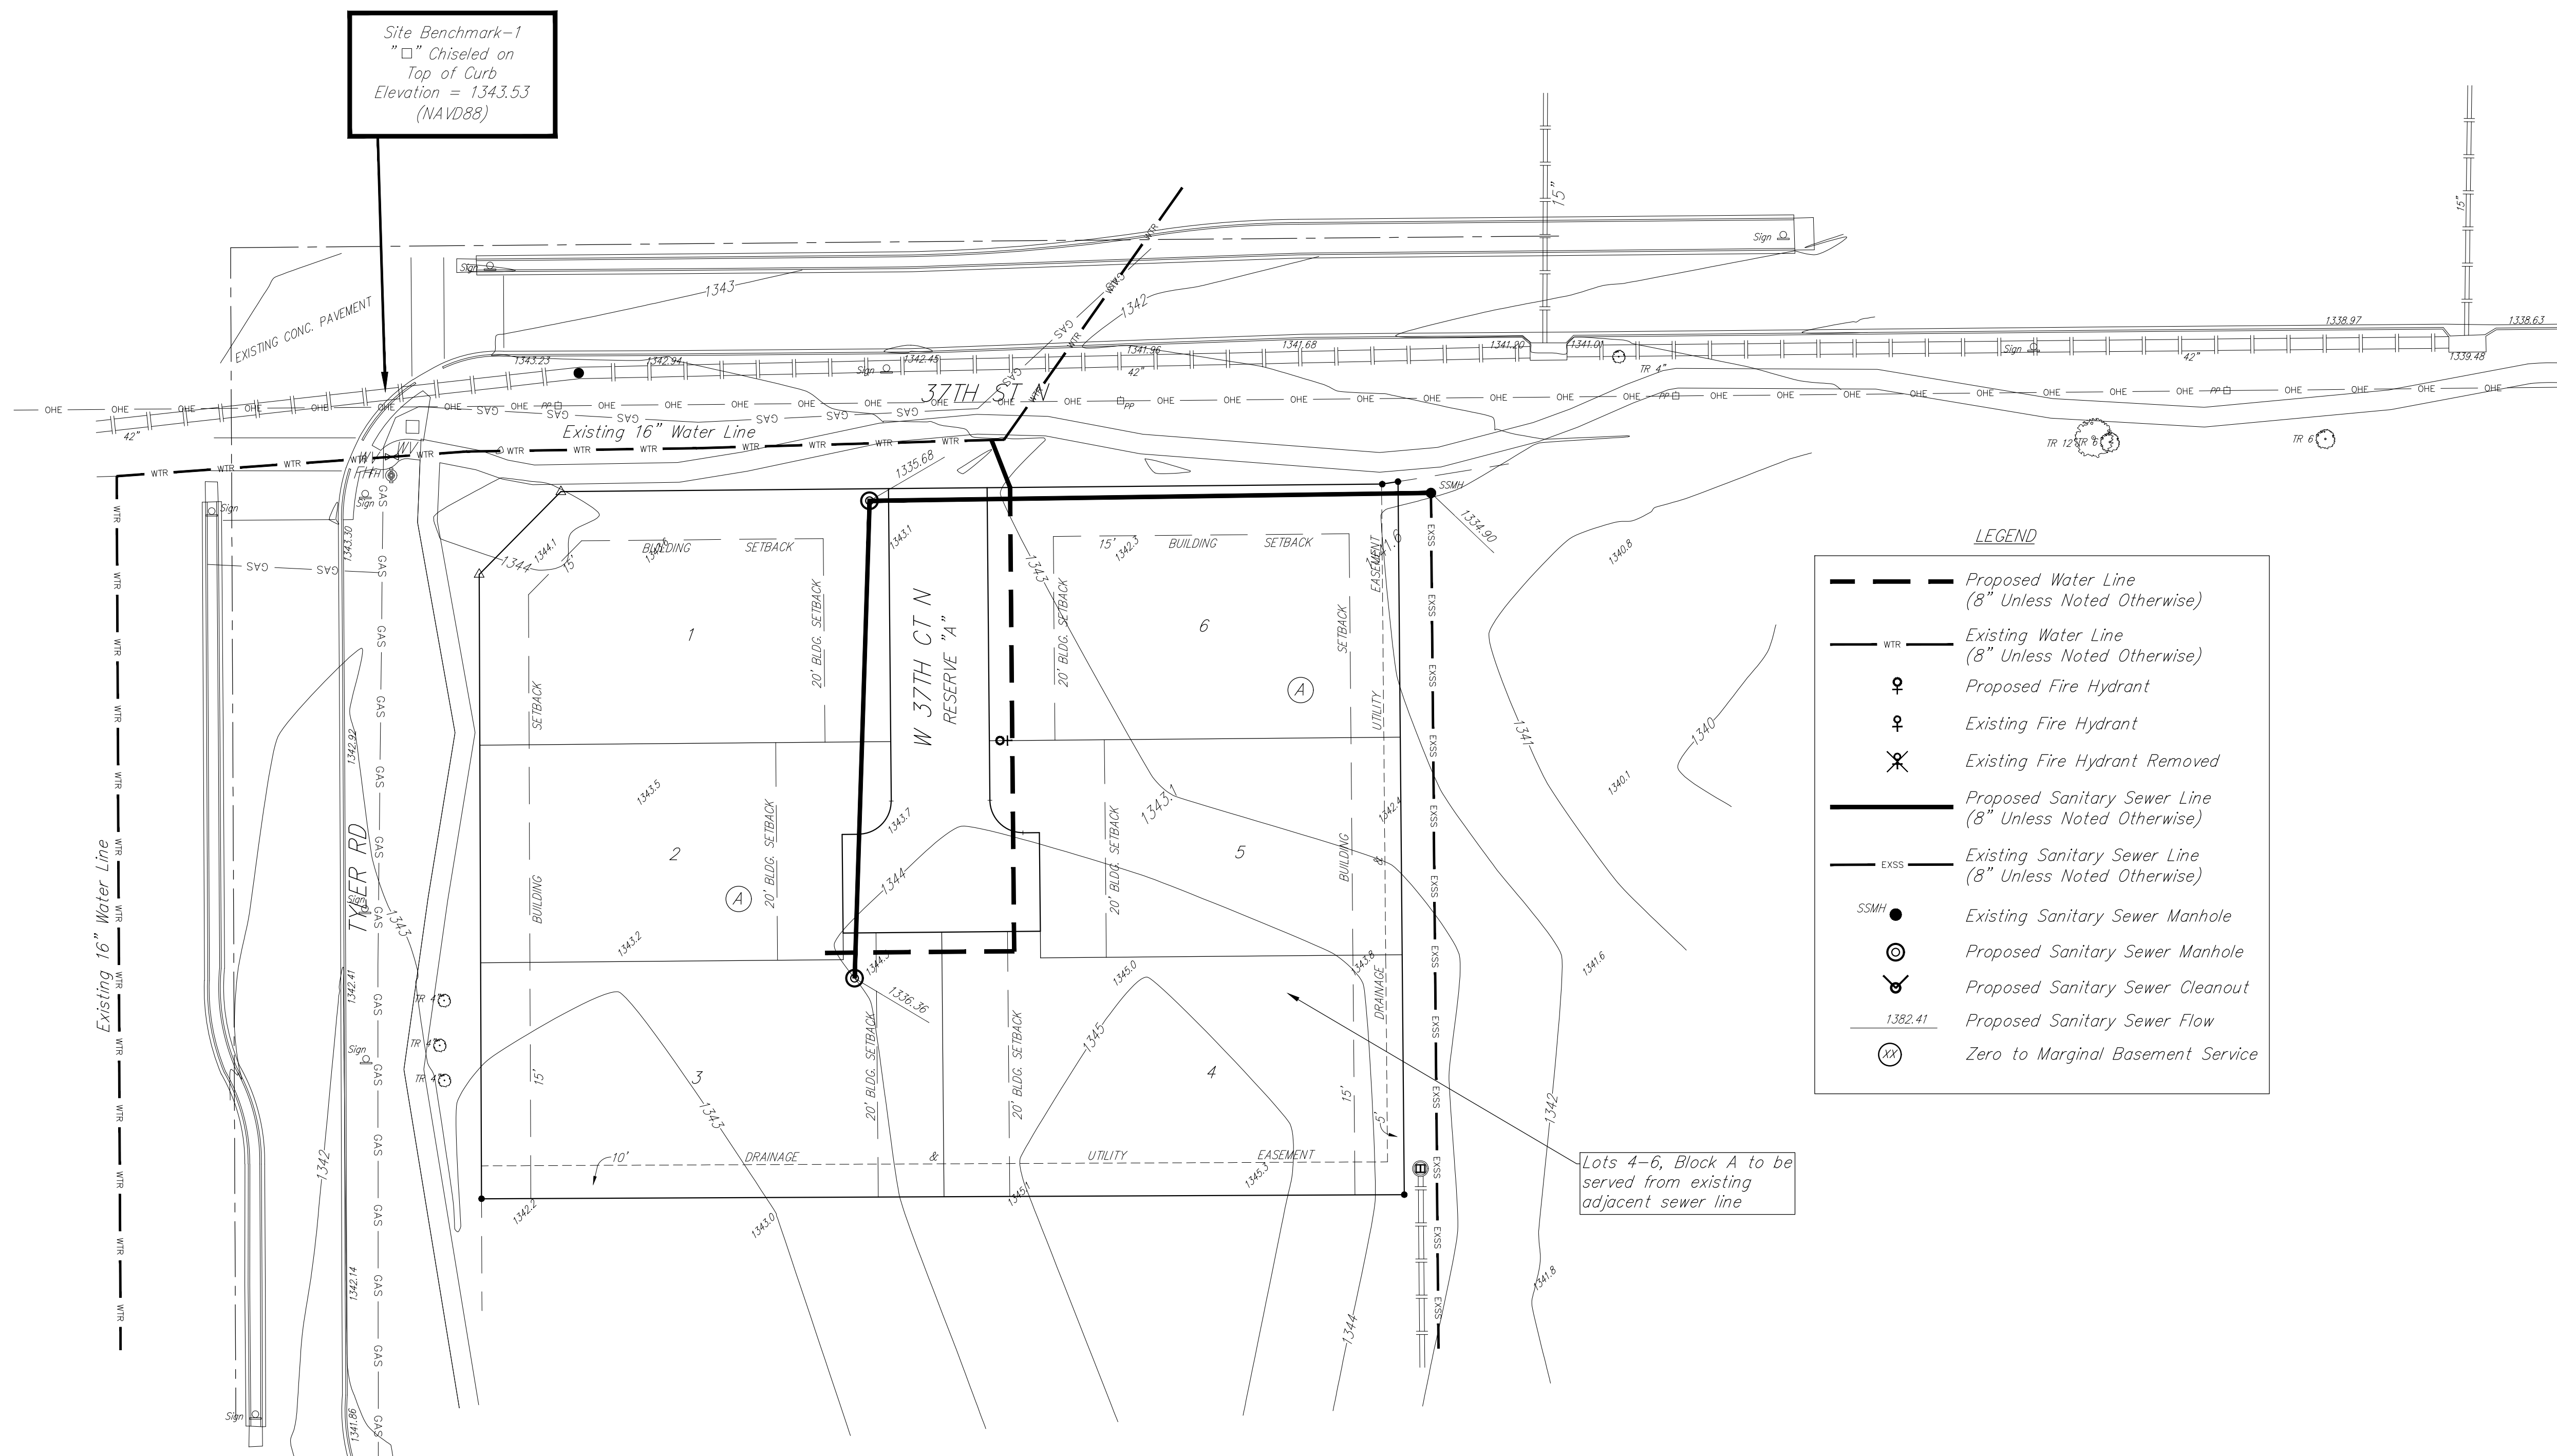


# UTILITY PLAN

## TYLER'S LANDING 6TH ADDITION

### WICHITA, SEDGWICK COUNTY, KANSAS

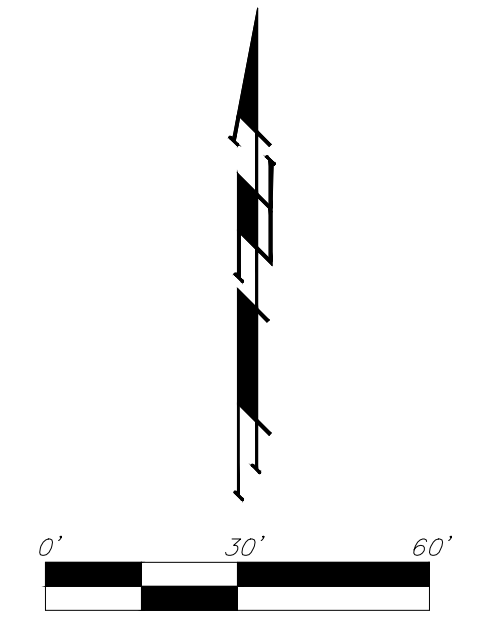

**TYLER'S LANDING 6TH ADDITION**

**Baughman Company, P.A.**  
 315 Ellis St. Wichita, KS 67211 P 316-262-7271 F 316-262-0149  
ENGINEERING | SURVEYING | PLANNING | LANDSCAPE ARCHITECTURE