
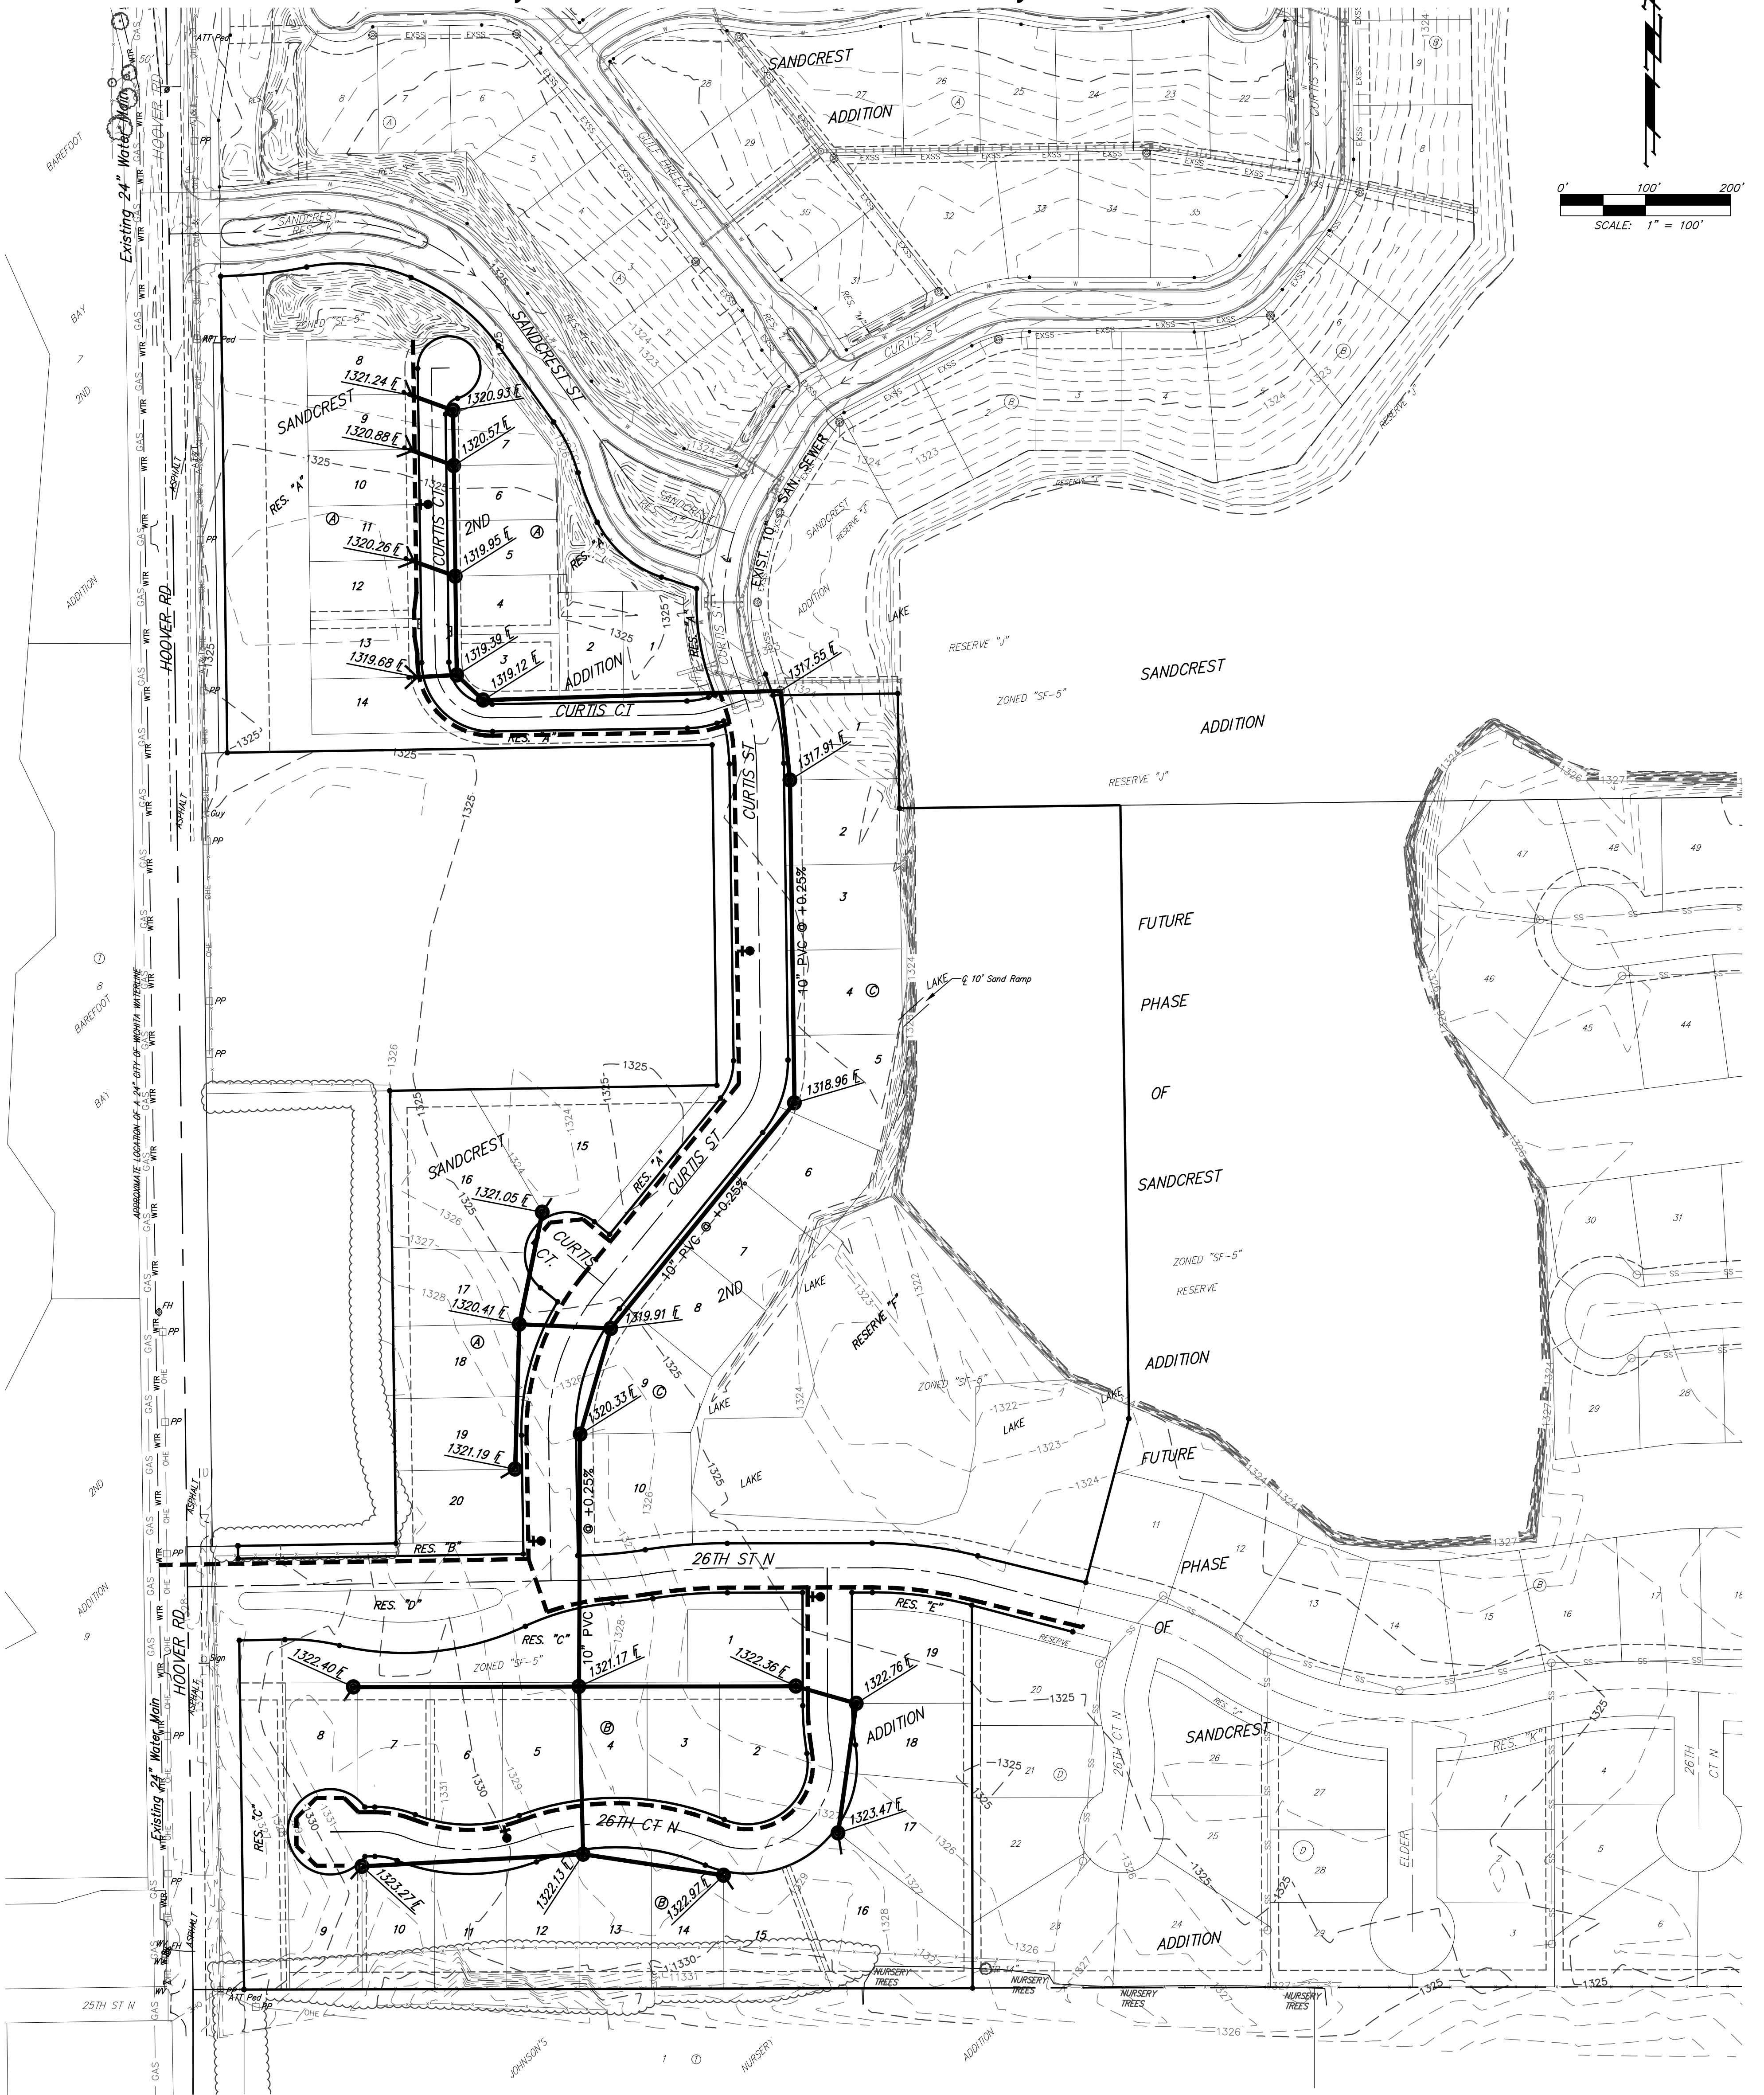


UTILITY PLAN


SANDCREST 2ND ADDITION

WICHITA, SEDGWICK COUNTY, KANSAS

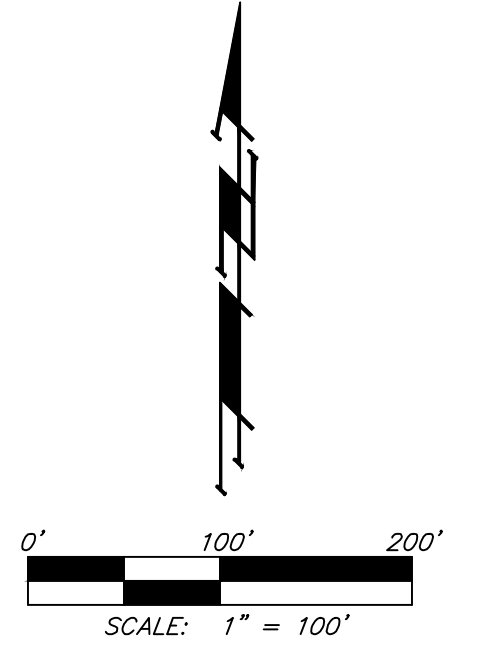

LEGEND

	Proposed Sanitary Sewer Line (8" Unless Noted Otherwise)
	Proposed Water Line (8" Unless Noted Otherwise)
	Existing Sanitary Sewer Line (8" Unless Noted Otherwise)
	Existing Water Line (8" Unless Noted Otherwise)
	Proposed Sanitary Sewer Manhole
	Existing Sanitary Sewer Manhole
	Proposed Sanitary Sewer Double Wye Cleanout Riser
	Proposed Fire Hydrant
	Proposed Sanitary Sewer Flow

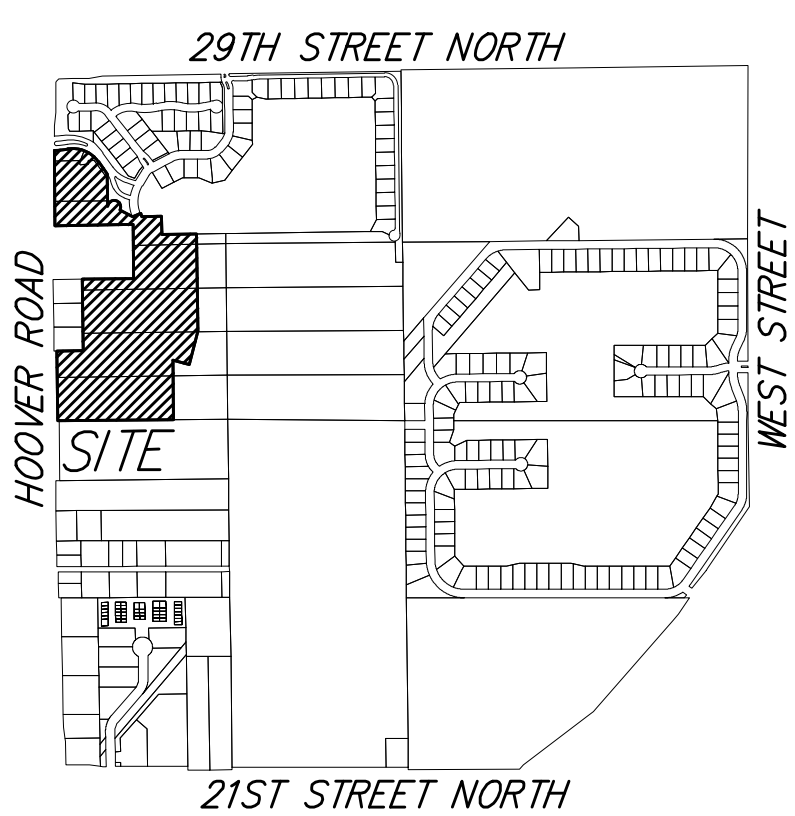

VICINITY MAP
SEC. 2, T27S, R1W