
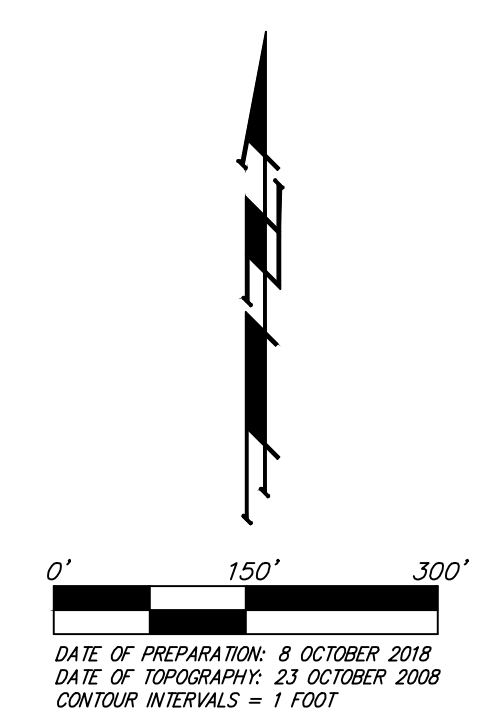


UTILITY PLAN
CASTAWAYS ADDITION
WICHITA, SEDGWICK COUNTY, KANSAS

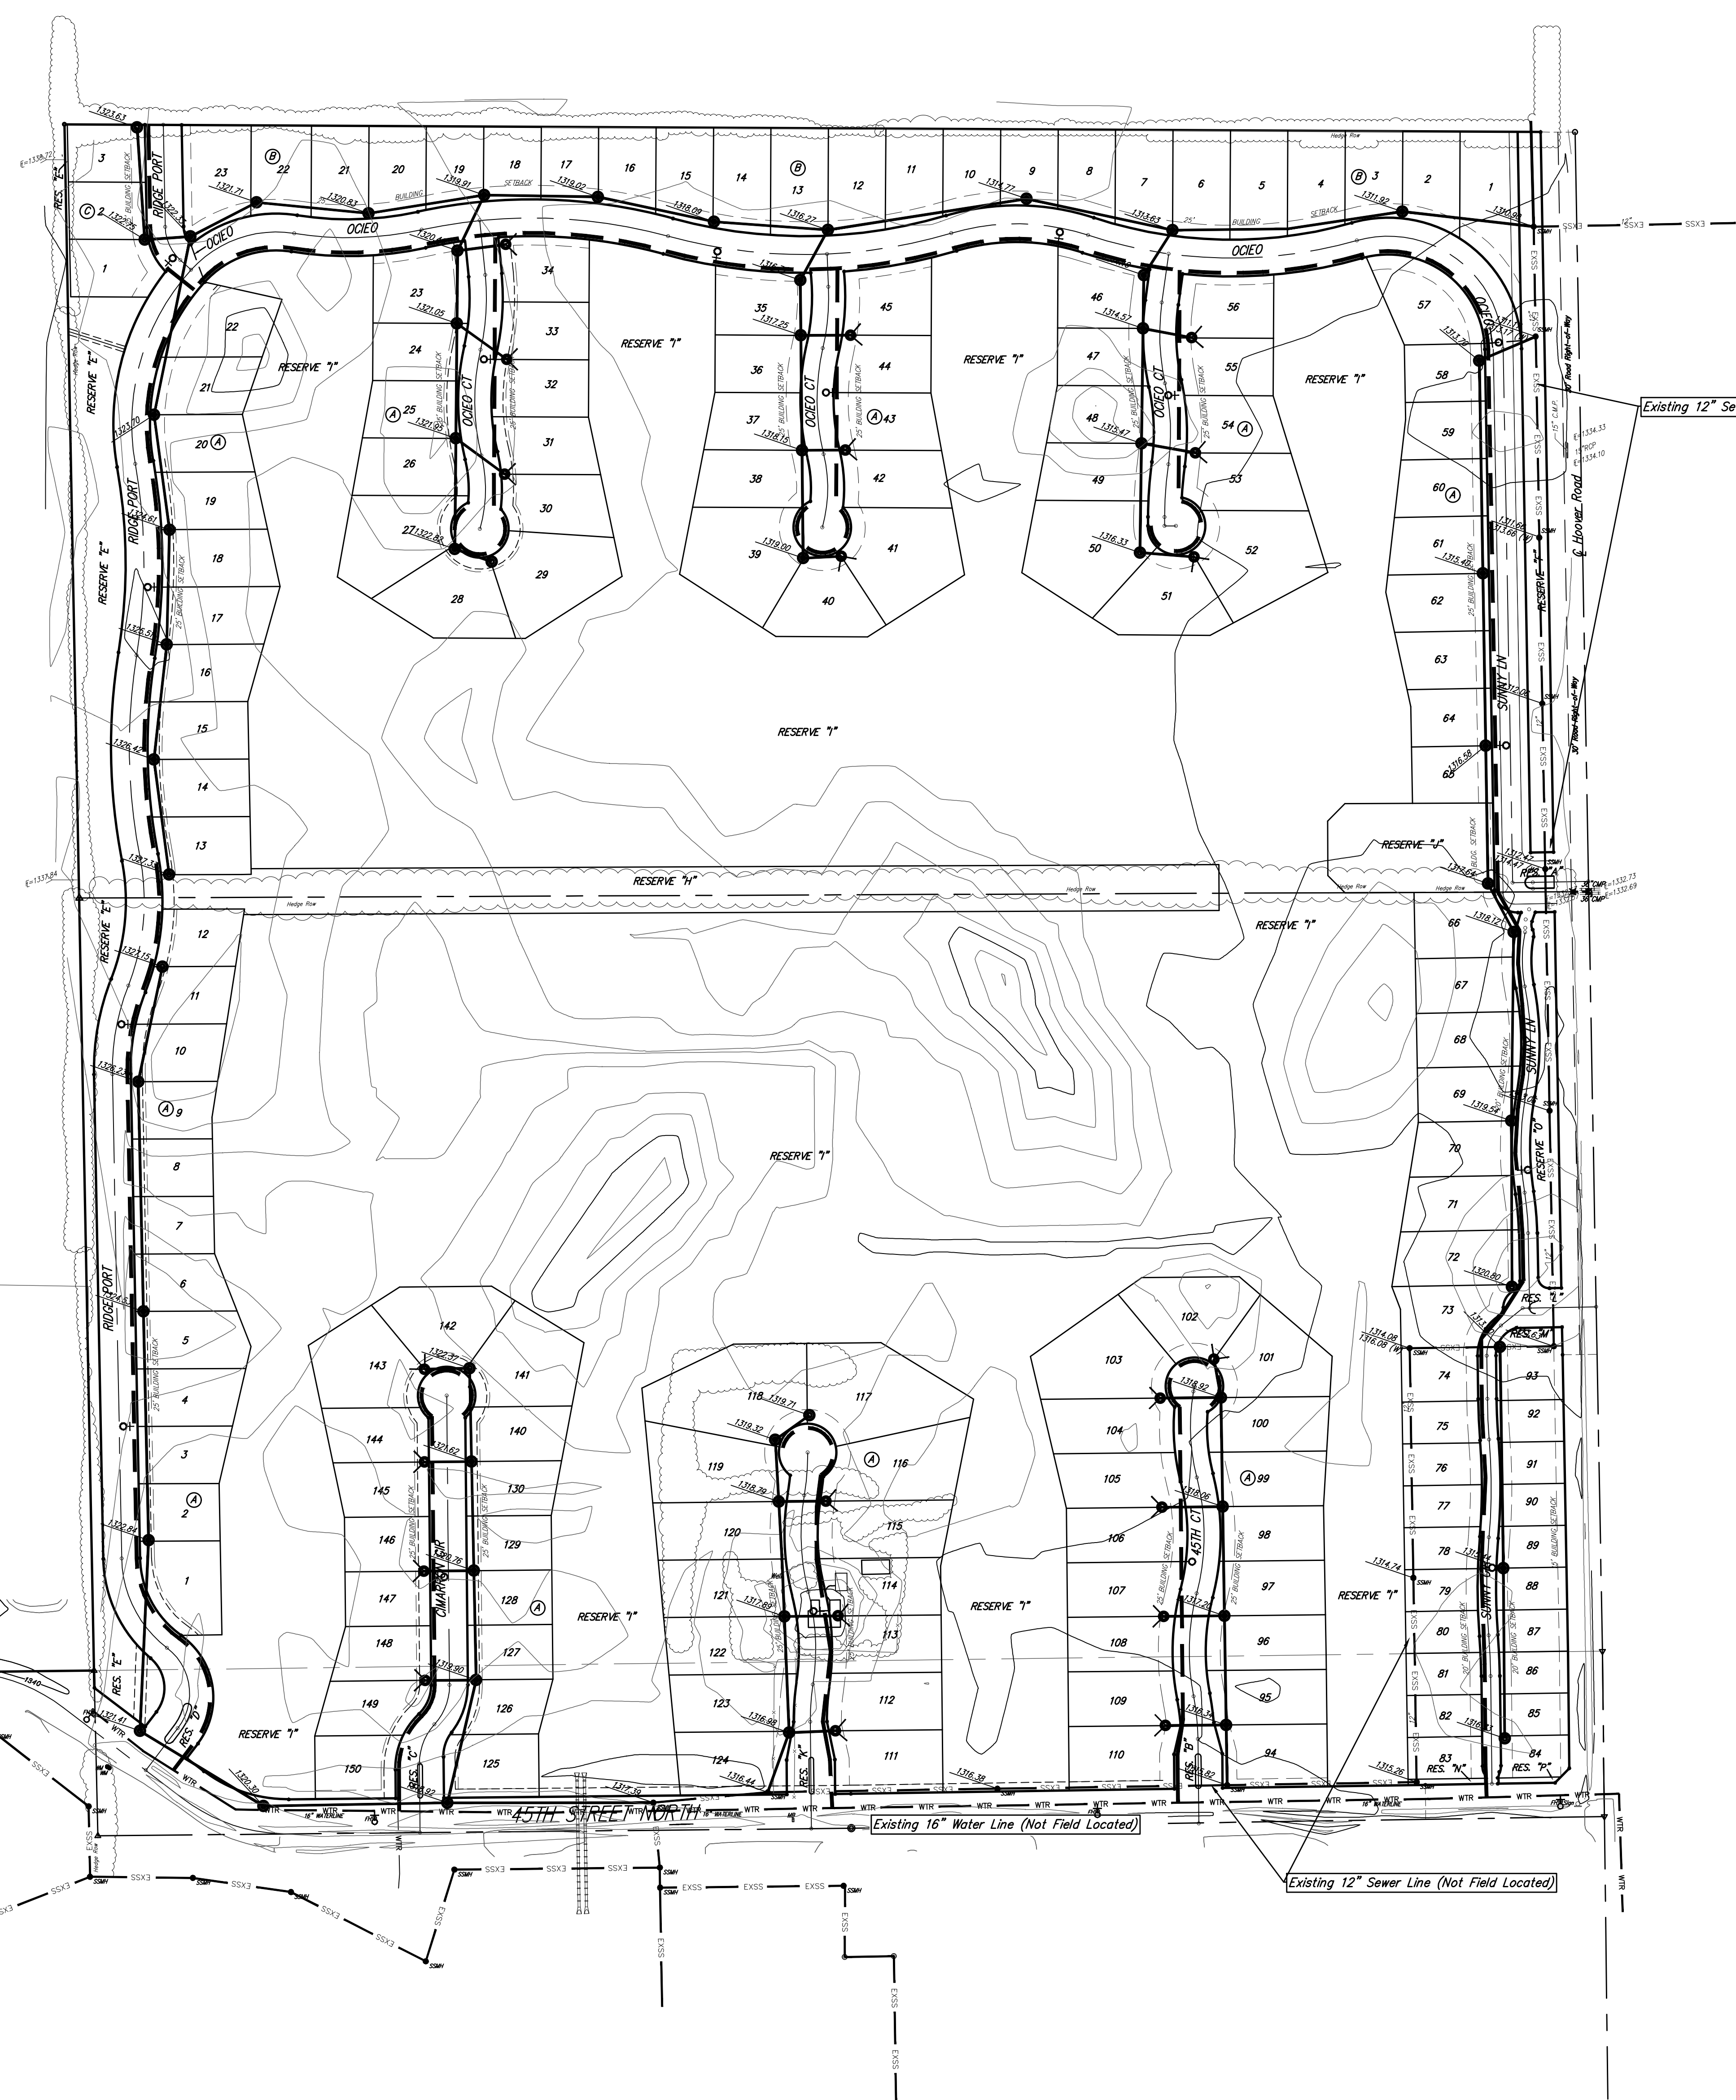

LEGEND

	Proposed Water Line (8" Unless Noted Otherwise)
	Existing Water Line (8" Unless Noted Otherwise)
	Proposed Fire Hydrant
	Existing Fire Hydrant
	Proposed Sanitary Sewer Line (8" Unless Noted Otherwise)
	Existing Sanitary Sewer Line (8" Unless Noted Otherwise)
	Existing Sanitary Sewer Manhole
	Proposed Sanitary Sewer Manhole
	Proposed Sanitary Sewer Cleanout

The sewer layout for Lots 74-83, Block A assume the City of Wichita will allow service connection on the existing 12" sewer line. If connections are not allowed, additional manholes on the east side of Sunny Circle with cleanouts extending west under Sunny Circle will be required for sewer service to Lots 74-83, Block A.

