




# SteppesSWS

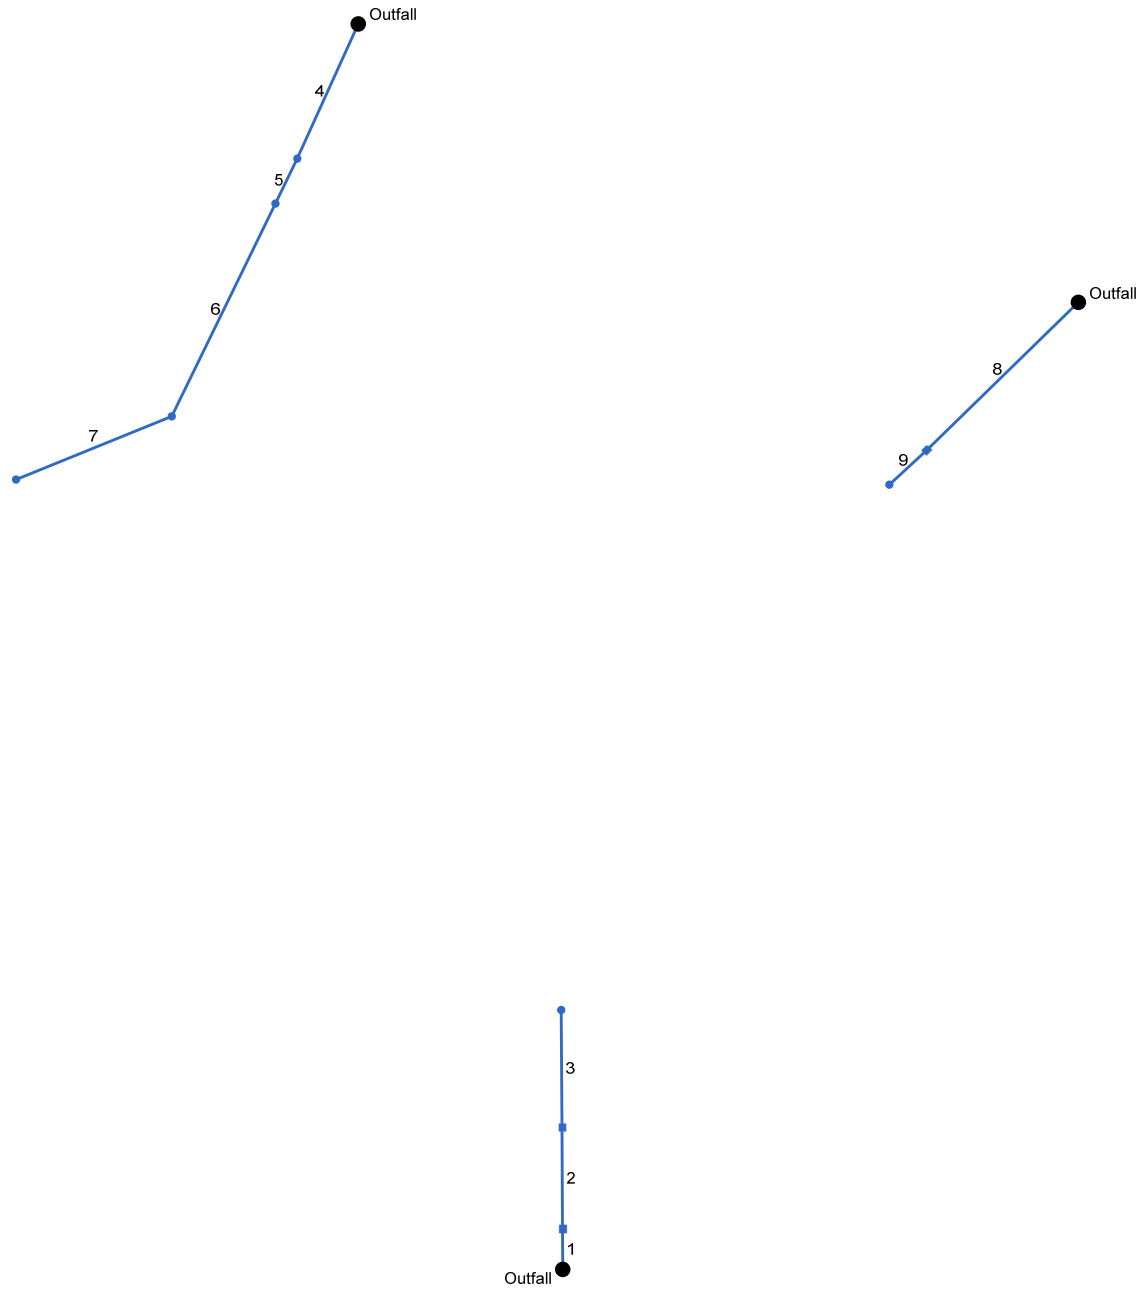

# Storm Sewer Profile

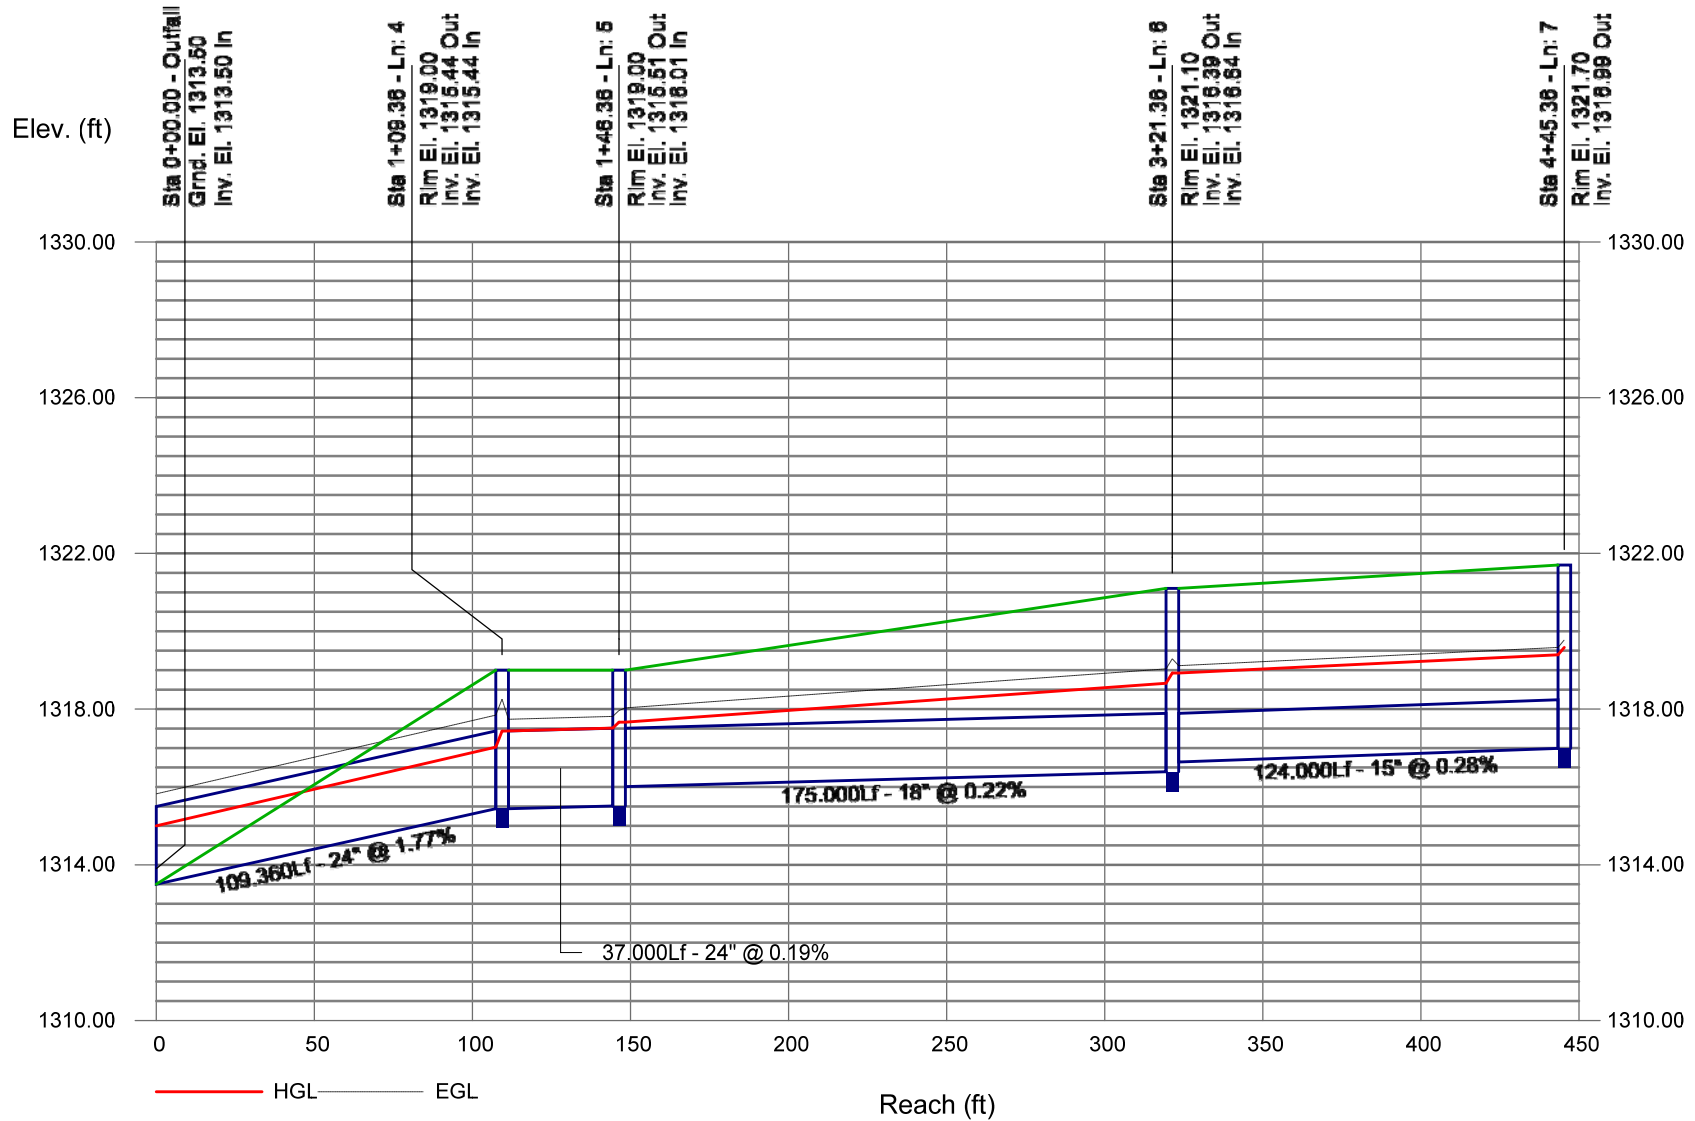

# Storm Sewer Profile

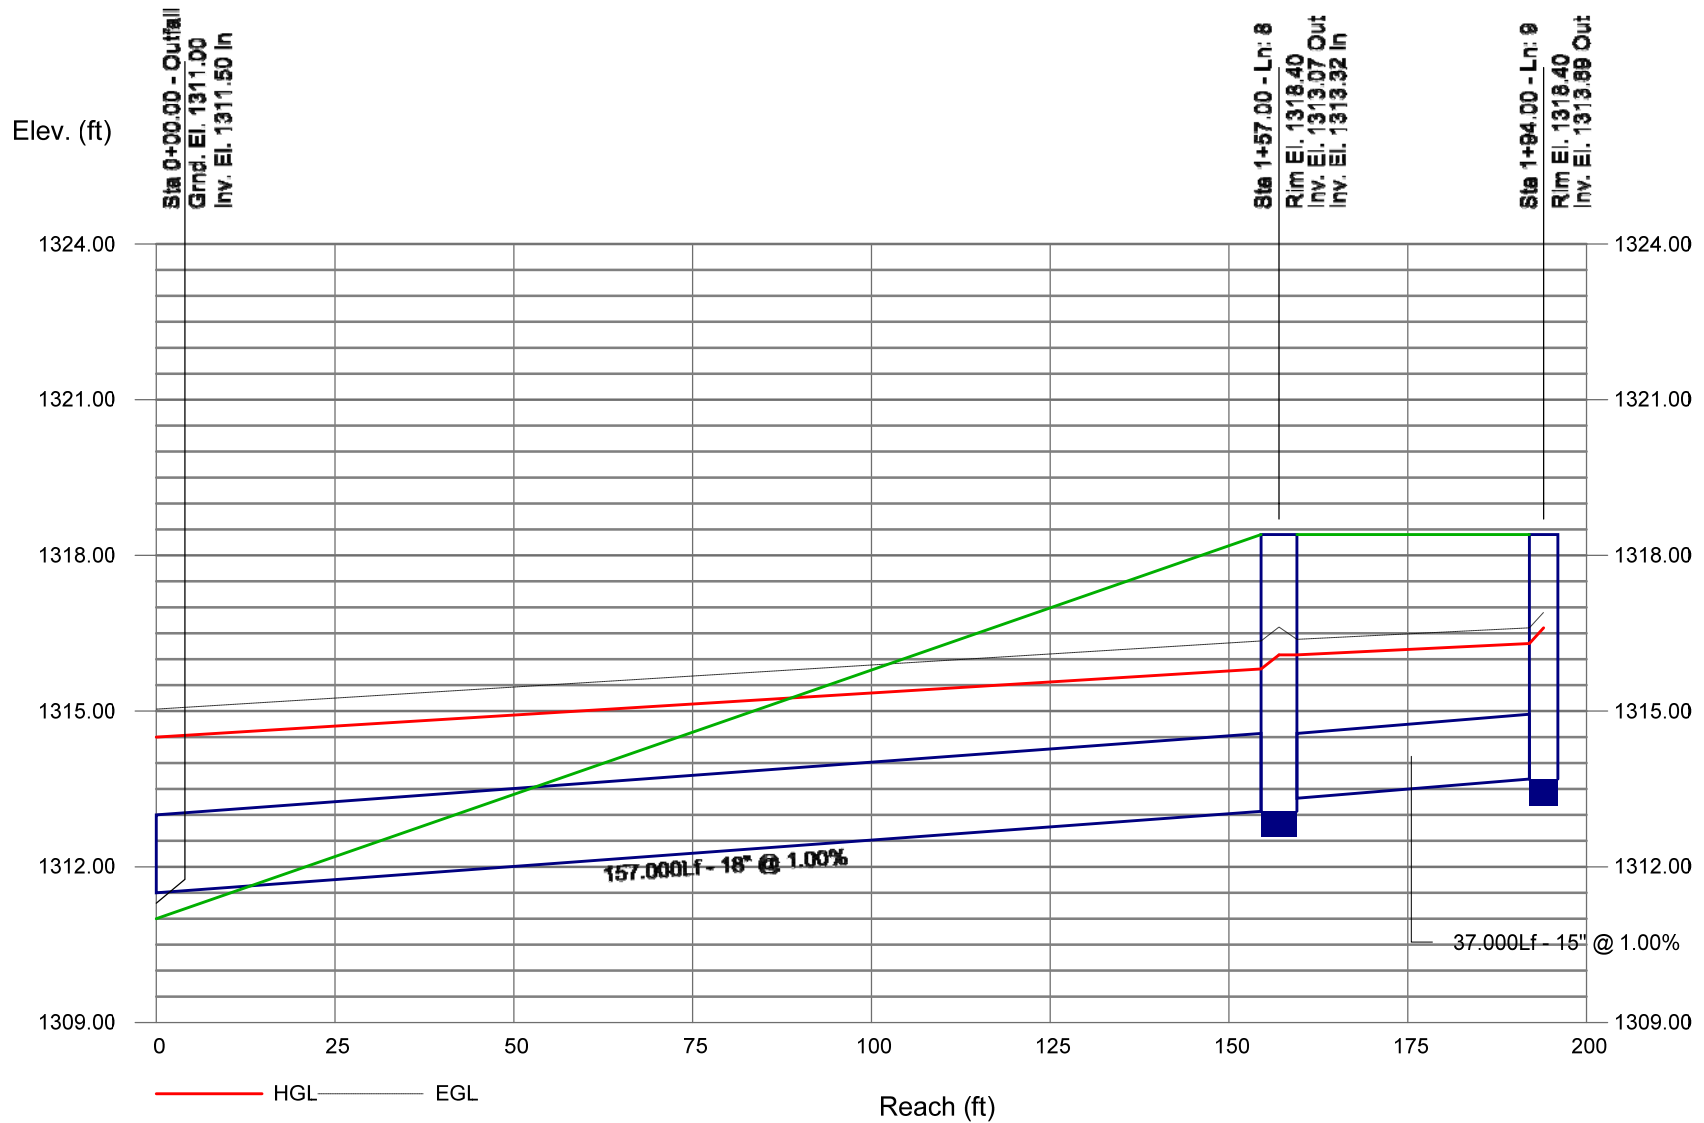

# Storm Sewer Profile

