


DRAINAGE PLAN


EDGE WATER 3RD ADDITION

WICHITA, SEDGWICK COUNTY, KANSAS

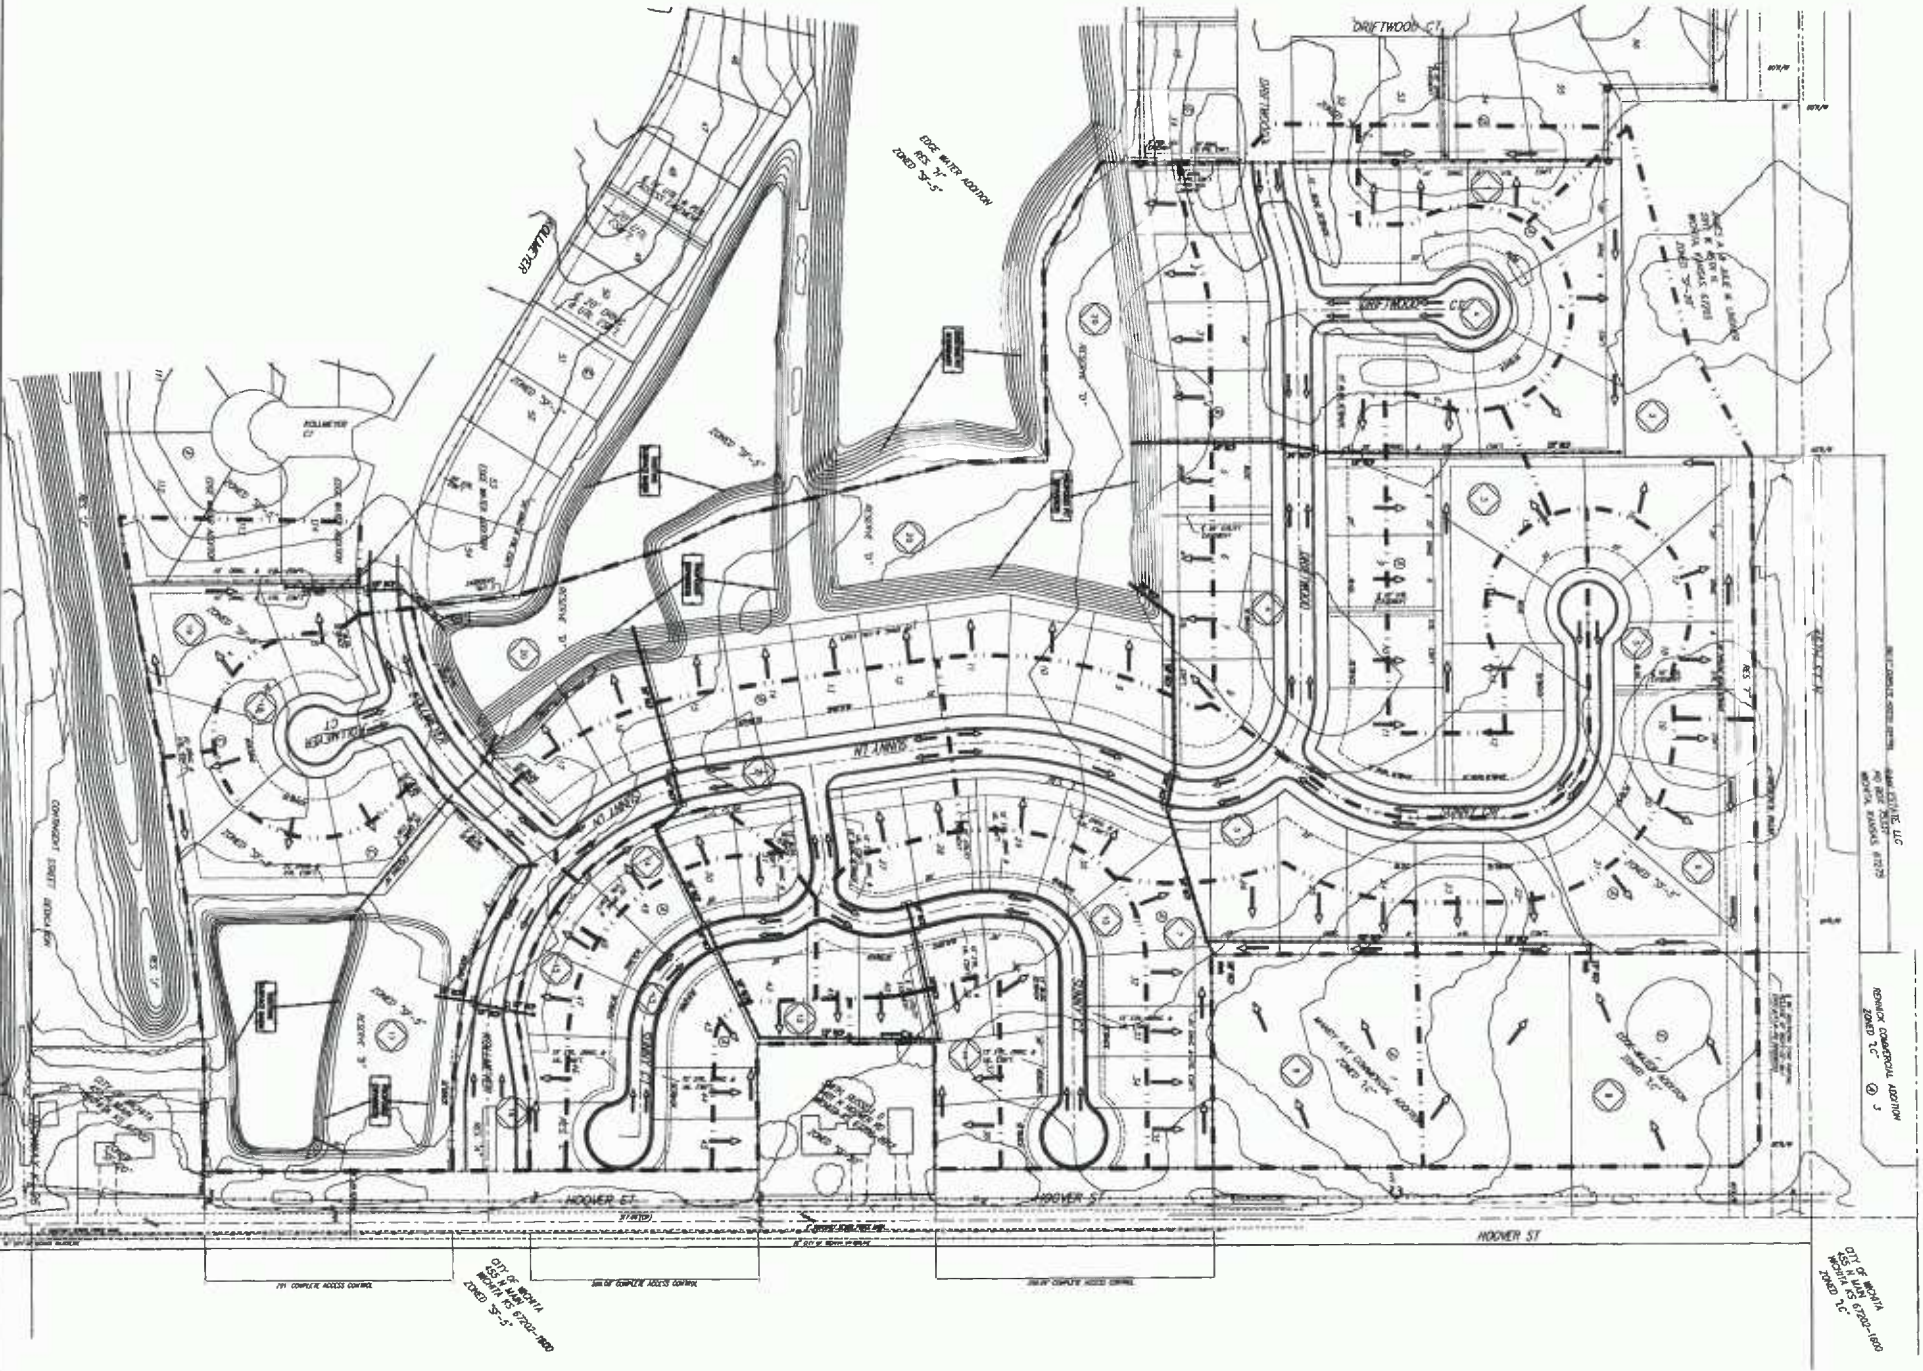



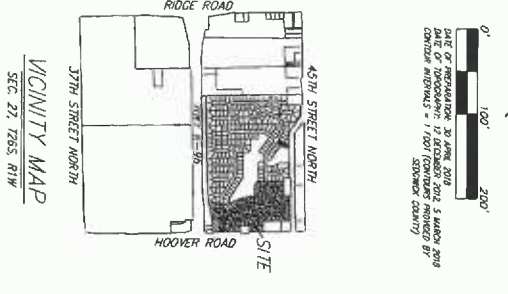

CAUTION: This plan is a PRELIMINARY PLAN. It is not to be used for construction. The engineer's seal and signature are required for the final plan. 




Approved
C.O.W.
Joe Hinkle
5-10-18