
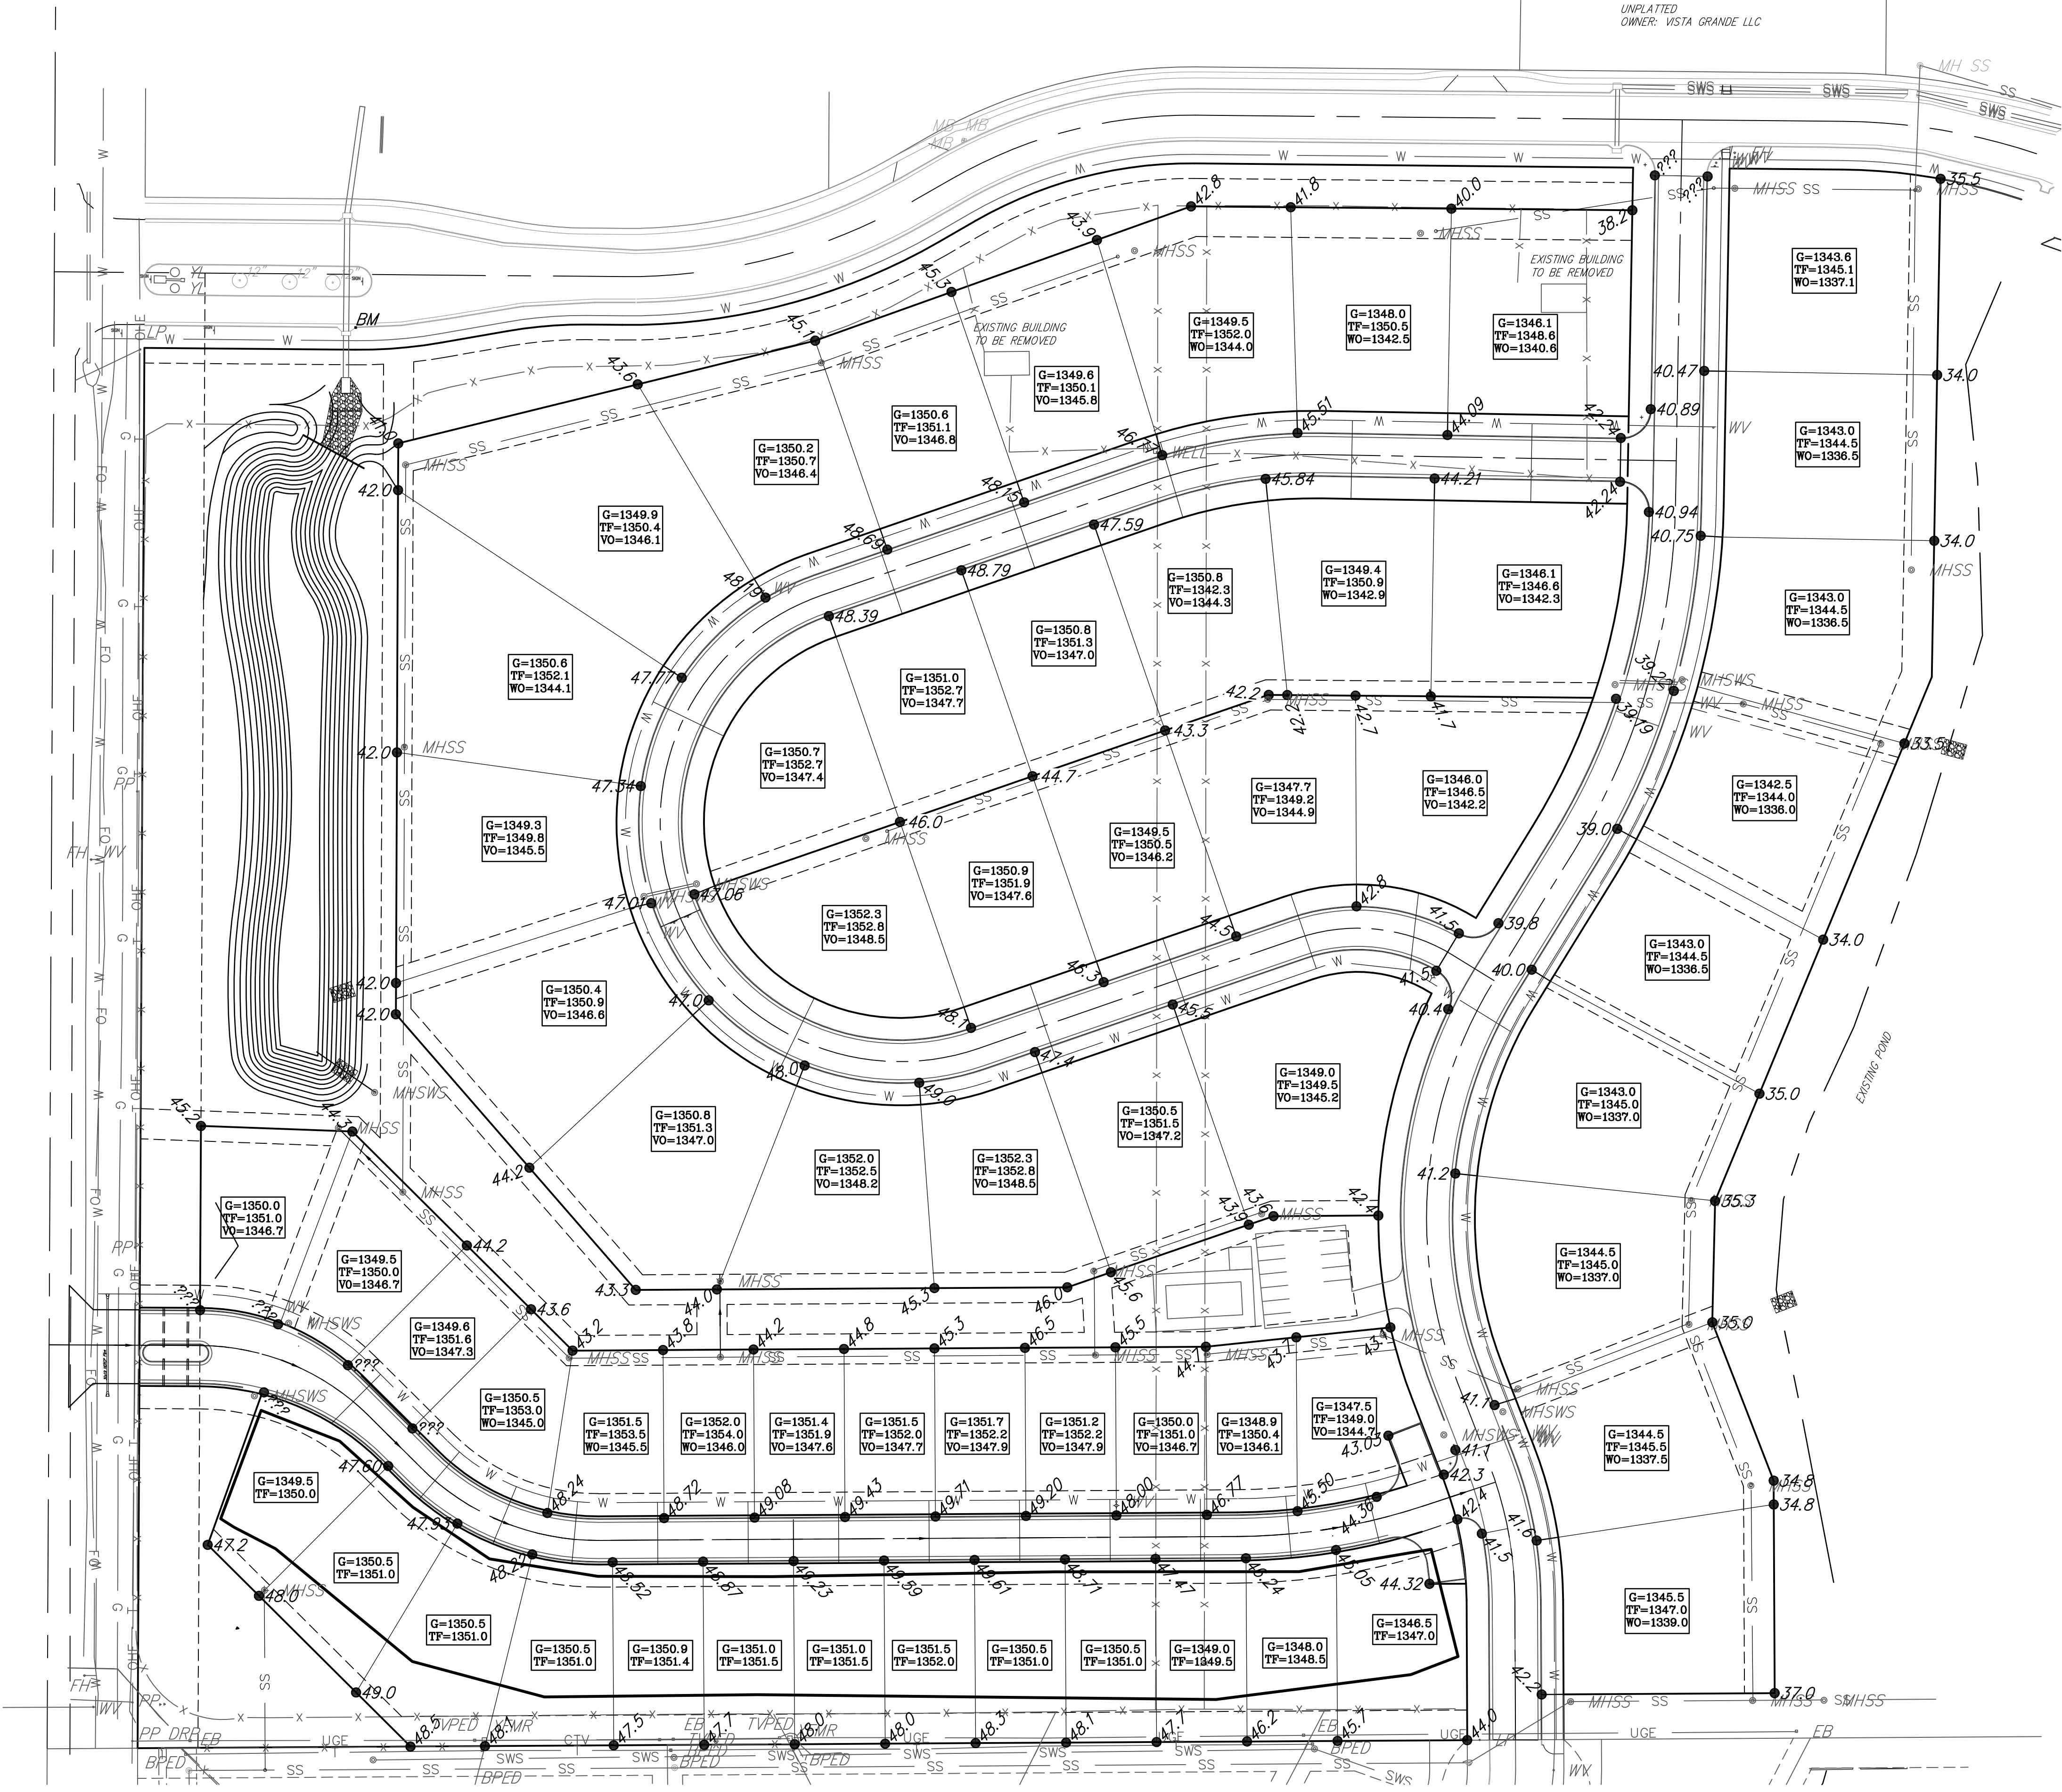
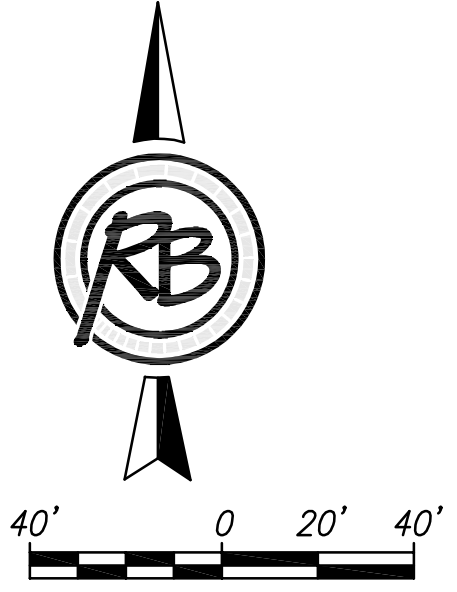



UNPLATTED
OWNER: VISTA GRANDE LLC

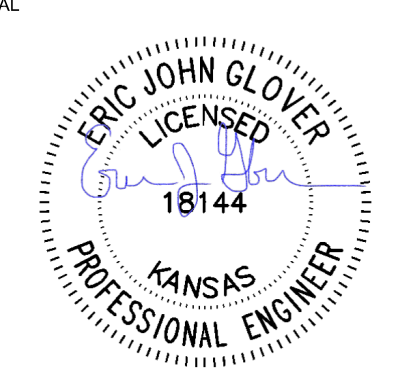

Minimum Pad/Low Opening:
Block A, Lots 7-10, 28-29: 1342.6

The Paddock at 127th Four-Corner Grading		DATE July 2017
		DESIGN EJG
		DRAWN EJG
 RUGGLES & BOHM <small>ENGINEERING SURVEYING LANDSCAPE ARCHITECTURE GOVERNMENT</small> <small>924 NORTH MAIN WICHITA, KANSAS 67203 P (316) 264-8008 F (316) 264-4621</small> <small>WWW.RBKANSAS.COM</small>		REVIEW April 2017
		SHEET 14
PROJECT NUMBER 472-85342	RB JOB NO. 4858E	DWG. SCALE 40
DRAWING FILE Four-Corner Grading [Four-Corner Grading]		OF 21