
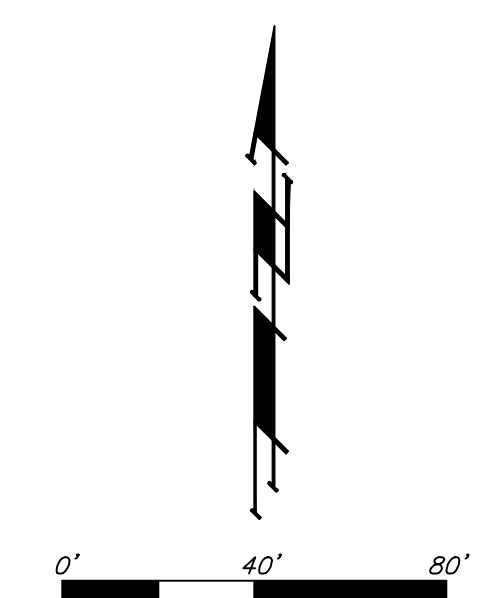


UTILITY PLAN


WILLOW CREEK EAST 4TH ADDITION

WICHITA, SEDGWICK COUNTY, KANSAS

IRA E PRAY REV TR
6420 S BEDFORD CIR
DERBY, KS 67037
ZONED "SF-20"

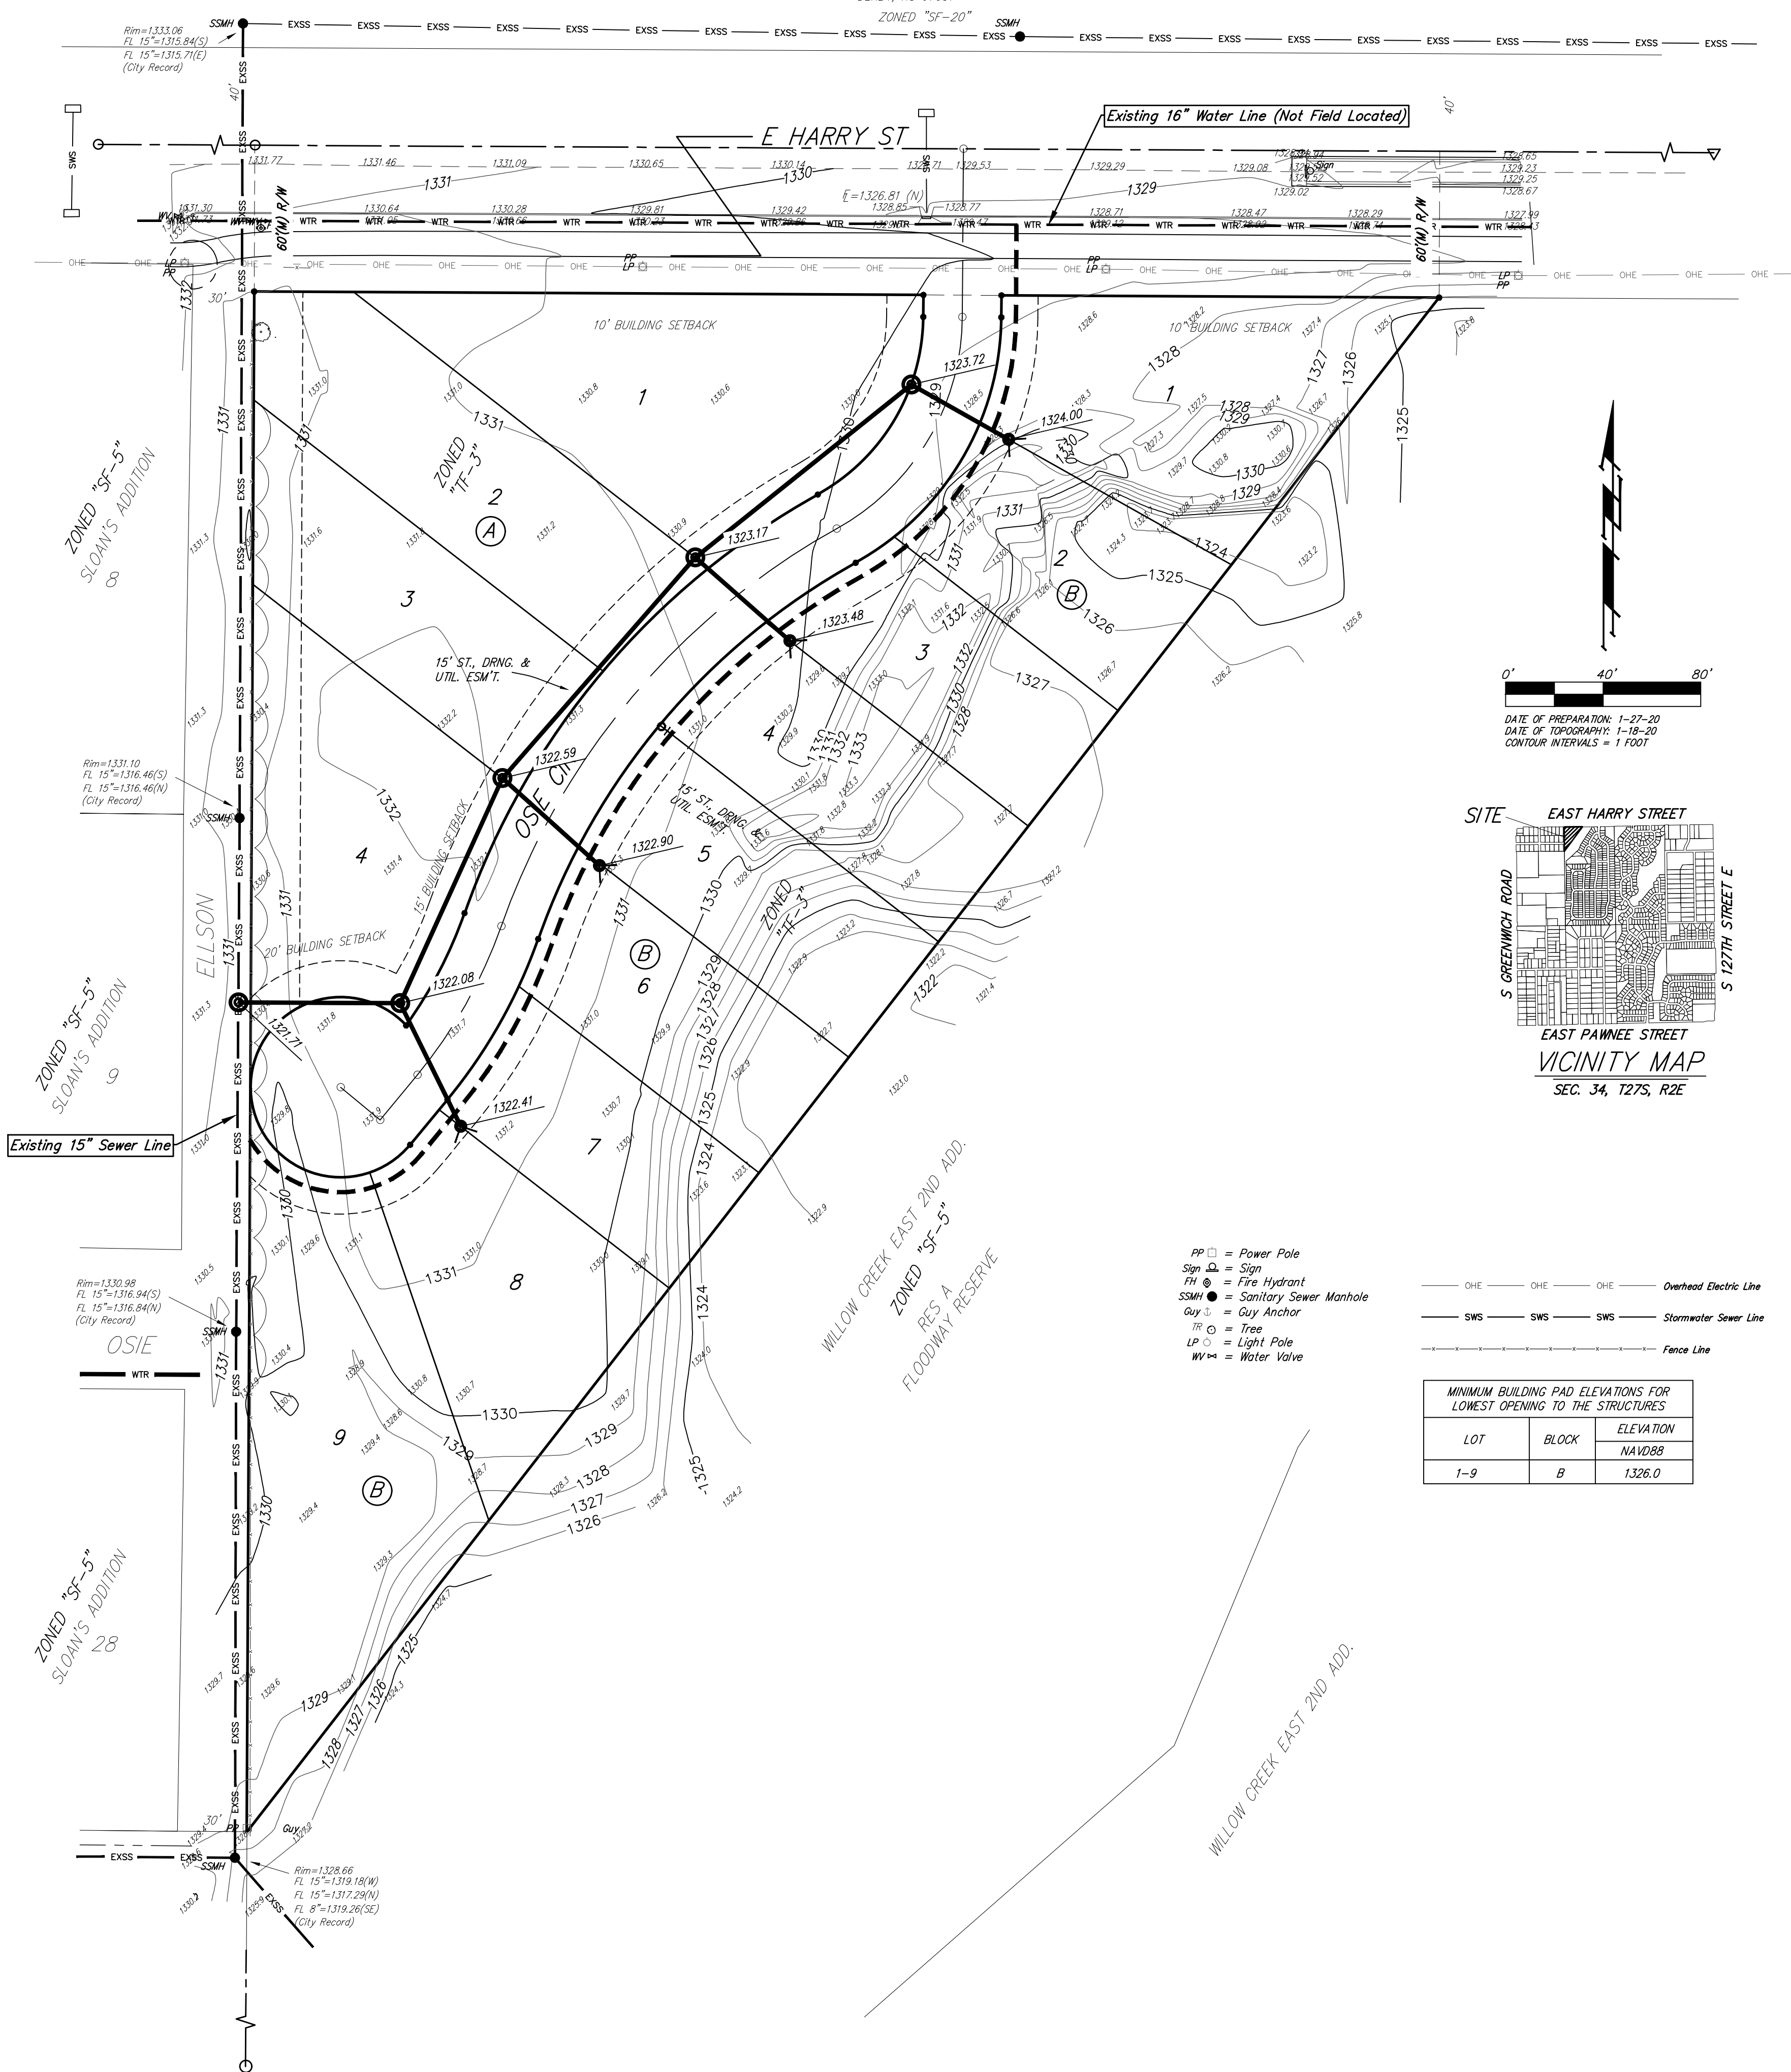

DATE OF PREPARATION: 1-27-20
DATE OF TOPOGRAPHY: 1-16-20
CONTOUR INTERVALS = 1 FOOT

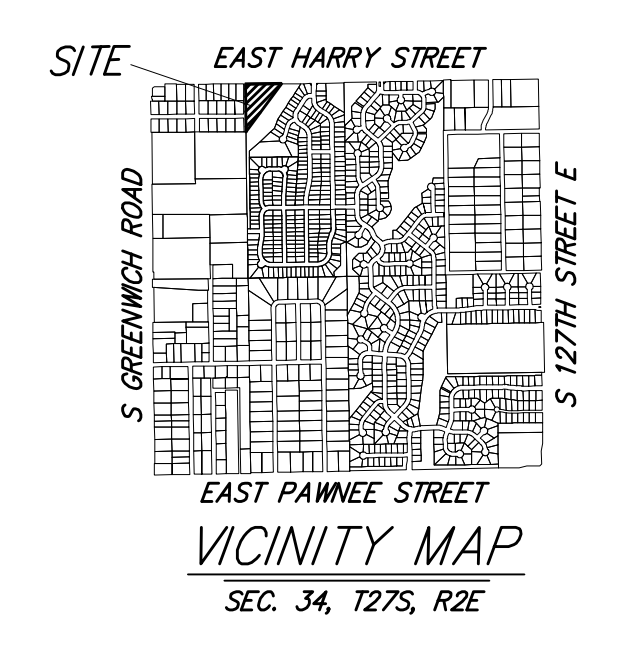

LEGEND

- Proposed Water Line (8" Unless Noted Otherwise)
- Existing Water Line (8" Unless Noted Otherwise)
- ♀ Proposed Fire Hydrant
- ♂ Existing Fire Hydrant
- Proposed Sanitary Sewer Line (8" Unless Noted Otherwise)
- Existing Sanitary Sewer Line (8" Unless Noted Otherwise)
- Existing Sanitary Sewer Manhole
- ⊙ Proposed Sanitary Sewer Manhole
- ⊕ Proposed Sanitary Sewer Cleanout
- ⊖ Proposed Sanitary Sewer Flow

- PP □ = Power Pole
- Sign □ = Sign
- FH ♀ = Fire Hydrant
- SSMH ● = Sanitary Sewer Manhole
- Guy ⊙ = Guy Anchor
- T ⊙ = Tree
- LP ⊙ = Light Pole
- WV = Water Valve

- Overhead Electric Line
- Stormwater Sewer Line
- Fence Line

MINIMUM BUILDING PAD ELEVATIONS FOR LOWEST OPENING TO THE STRUCTURES

LOT	BLOCK	ELEVATION NAVD83
1-9	B	1326.0

WILLOW CREEK EAST 4TH ADDITION

23 January 2020

Baughman Company, P.A.
315 Ellis St. Wichita, KS 67211 F 316-262-7271 F 316-262-0149
ENGINEERING | SURVEYING | PLANNING | LANDSCAPE ARCHITECTURE