

ADVANCED LEARNING LIBRARY ADDITION

TO WICHITA, SEDGWICK COUNTY, KANSAS
ONE STEP PLAT

STATE OF KANSAS }
COUNTY OF SEDGWICK } SS

WE, PROFESSIONAL ENGINEERING CONSULTANTS, P.A., ENGINEERS AND SURVEYORS IN AFORESAID STATE AND COUNTY, DO HEREBY CERTIFY ON THIS DAY OF _____, 2015, THAT WE HAVE SURVEYED AND PLATTED ADVANCED LEARNING LIBRARY ADDITION, TO WICHITA, SEDGWICK COUNTY, KANSAS, INTO LOTS AND BLOCKS, DESCRIBED AS FOLLOWS:

TRACT 1 AND TRACT 2, BEING NON-CONTIGUOUS TRACTS, IN SECTION 20, TOWNSHIP 27 SOUTH, RANGE 1 EAST OF THE SIXTH PRINCIPAL MERIDIAN, WICHITA, SEDGWICK COUNTY, KANSAS, MORE PARTICULARLY DESCRIBED AS:

TRACT 1: COMMENCING AT THE NORTHWEST CORNER OF THE SOUTHWEST QUARTER OF SECTION 20, TOWNSHIP 27 SOUTH, RANGE 1 EAST OF THE SIXTH PRINCIPAL MERIDIAN, WICHITA, SEDGWICK COUNTY, KANSAS, THENCE NORTH 27°07'05" EAST ALONG THE WEST LINE OF THE NORTHWEST QUARTER OF SAID SECTION 20 FOR A DISTANCE OF 2.69 FEET TO THE CENTERLINE OF SECOND STREET (PREVIOUSLY FIRST STREET, PREVIOUSLY WEBSTER STREET); THENCE BEARING NORTH 89°50'14" EAST ALONG SAID CENTERLINE OF SECOND STREET FOR A DISTANCE OF 345.34 FEET TO A THIMBLE AT THE CENTERLINE OF WALNUT STREET, THENCE CONTINUING BEARING NORTH 89°50'14" EAST ALONG SAID CENTERLINE OF SECOND STREET FOR A DISTANCE OF 345.05 FEET TO A THIMBLE AT THE CENTERLINE OF HANDLEY STREET, THENCE CONTINUING BEARING NORTH 89°50'14" EAST ALONG SAID CENTERLINE OF SECOND STREET FOR A DISTANCE OF 359.83 FEET TO A THIMBLE AT THE CENTERLINE OF OSAGE STREET, THENCE BEARING NORTH 89°52'07" EAST ALONG SAID CENTERLINE OF SECOND STREET FOR A DISTANCE OF 198.18 FEET, THENCE BEARING SOUTH 0°07'53" EAST FOR A DISTANCE OF 40.00 FEET TO THE POINT OF BEGINNING, BEING ON THE SOUTH LINE OF THE STREET RIGHT OF WAY FOR SECOND STREET IN RESERVE C IN NIEDERLANDER'S ADDITION TO WEST WICHITA, WICHITA, SEDGWICK COUNTY, KANSAS, SAID POINT ALSO BEING 10 FEET NORTH OF

THE NORTHEAST CORNER OF LOT 1, KEY CONSTRUCTION ADDITION, WICHITA, SEDGWICK COUNTY, KANSAS; THENCE BEARING NORTH 89°52'07" EAST ALONG THE SOUTH RIGHT OF WAY LINE OF SAID SECOND STREET FOR A DISTANCE OF 441.83 FEET TO A POINT 25 FEET SOUTHWEST OF THE CENTER LINE OF THE MAIN TRACK OF THE MIDLAND VALLEY RAILROAD, NOW ABANDONED, ALSO BEING A POINT ON THE SOUTHWEST RIGHT OF WAY LINE OF MCLEAN BOULEVARD, AS PLATTED IN RIVER VISTA VILLAGE, AN ADDITION TO WICHITA, SEDGWICK COUNTY, KANSAS; THENCE BEARING SOUTH 31°17'32" EAST ALONG THE SOUTHWEST RIGHT OF WAY LINE OF MCLEAN BOULEVARD, AS PLATTED IN SAID RIVER VISTA VILLAGE AND ALONG A LINE 25 FEET SOUTHWEST OF AND PARALLEL WITH SAID ABANDONED MIDLAND VALLEY RAILROAD FOR A DISTANCE OF 68.58 FEET TO THE WEST LINE OF SYCAMORE STREET, AS OPENED BY ORDINANCE NO. 10433; THENCE CONTINUING BEARING SOUTH 31°17'32" EAST ACROSS A PORTION OF SYCAMORE STREET FOR A DISTANCE OF 95.85 FEET; THENCE BEARING SOUTH 50°52'22" WEST ACROSS A PORTION OF SYCAMORE STREET AS OPENED BY SAID ORDINANCE NO. 10433; THENCE BEARING SOUTH 0°20'00" EAST ALONG SAID WEST LINE OF SYCAMORE STREET FOR A DISTANCE OF 374.29 FEET TO THE SOUTH LINE OF VACATED FIRST STREET (PREVIOUSLY CHEROKEE STREET); THENCE BEARING SOUTH 89°50'48" WEST ALONG THE SOUTH LINE OF SAID VACATED FIRST STREET FOR A DISTANCE OF 477.15 FEET; THENCE BEARING NORTH 0°19'47" WEST PARALLEL WITH THE NORTHWARD EXTENSION OF OAK STREET, WEST WICHITA ADDITION TO SEDGWICK COUNTY, KANSAS, FOR A DISTANCE OF 554.99 FEET TO THE POINT OF BEGINNING, SAID TRACT 1 CONTAINING 6.12 ACRES, MORE OR LESS (266,725 SQUARE FEET, MORE OR LESS).

TRACT 2: A PORTION OF RESERVE B, WEST WICHITA ADDITION, WICHITA, SEDGWICK COUNTY, KANSAS, AND THE SOUTH HALF OF VACATED FIRST STREET (PREVIOUSLY CHEROKEE STREET) ADJOINING ON THE NORTH, TOGETHER WITH A PORTION OF RESERVE C, NIEDERLANDER'S ADDITION TO WEST WICHITA, WICHITA, SEDGWICK COUNTY, KANSAS, AND THE NORTH HALF OF VACATED FIRST STREET (PREVIOUSLY CHEROKEE STREET) ADJOINING ON THE SOUTH, SAID PORTIONS LYING EAST OF SYCAMORE STREET, LYING SOUTHWEST OF RIVER VISTA VILLAGE, AN ADDITION TO WICHITA, SEDGWICK COUNTY, KANSAS, AND LYING NORTH OF SYCAMORE ADDITION TO WICHITA, KANSAS, SAID PORTIONS MORE PARTICULARLY DESCRIBED AS FOLLOWS: COMMENCING AT THE NORTHWEST CORNER OF THE SOUTHWEST QUARTER OF SECTION 20, TOWNSHIP 27 SOUTH, RANGE 1 EAST OF THE SIXTH PRINCIPAL MERIDIAN, WICHITA, SEDGWICK COUNTY, KANSAS; THENCE NORTH 27°07'05" EAST ALONG THE WEST LINE OF THE NORTHWEST QUARTER OF SAID SECTION 20 FOR A DISTANCE OF 2.69 FEET TO THE CENTERLINE OF SECOND STREET (PREVIOUSLY FIRST STREET, PREVIOUSLY WEBSTER STREET); THENCE BEARING NORTH 89°50'14" EAST ALONG SAID CENTERLINE OF SECOND STREET FOR A DISTANCE OF 345.34 FEET TO A THIMBLE AT THE CENTERLINE OF WALNUT STREET; THENCE CONTINUING BEARING NORTH 89°50'14" EAST ALONG SAID CENTERLINE OF SECOND STREET FOR A DISTANCE OF 345.05 FEET TO A THIMBLE AT THE CENTERLINE OF HANDLEY STREET; THENCE CONTINUING BEARING NORTH 89°50'14" EAST ALONG SAID CENTERLINE OF SECOND STREET FOR A DISTANCE OF 359.83 FEET TO A THIMBLE AT THE CENTERLINE OF OSAGE STREET; THENCE BEARING NORTH 89°52'07" EAST ALONG SAID CENTERLINE OF SECOND STREET FOR A DISTANCE OF 198.18 FEET TO THE CENTERLINE OF SYCAMORE STREET; THENCE BEARING SOUTH 0°20'00" EAST FOR A DISTANCE OF 58.17 FEET TO THE CENTERLINE OF THE RIGHT OF WAY FOR MCLEAN BOULEVARD AS PLATTED IN SAID RIVER VISTA VILLAGE; THENCE BEARING SOUTH 36°38'04" EAST ALONG SAID PLATTED CENTERLINE OF MCLEAN BOULEVARD FOR A DISTANCE OF 733.25 FEET; THENCE BEARING SOUTH 53°21'56" WEST FOR A DISTANCE OF 62.00 FEET TO THE POINT OF BEGINNING, BEING ON THE SOUTHWESTERLY LINE OF THE STREET RIGHT OF WAY FOR MCLEAN BOULEVARD AS PLATTED IN SAID RIVER VISTA VILLAGE; THENCE BEARING NORTH 36°38'04" WEST ALONG THE SOUTHWESTERLY LINE OF THE STREET RIGHT OF WAY FOR MCLEAN BOULEVARD AS PLATTED IN SAID RIVER VISTA VILLAGE FOR A DISTANCE OF 549.02 FEET; THENCE BEARING SOUTH 50°52'22" WEST FOR A DISTANCE OF 24.51 FEET TO THE EAST LINE OF THE 80-FOOT WIDE STREET RIGHT OF WAY FOR SYCAMORE STREET; THENCE BEARING SOUTH 0°20'00" EAST ALONG EAST LINE OF SAID SYCAMORE STREET FOR A DISTANCE OF 608.28 FEET TO THE NORTHWESTERLY CORNER OF LOT 1, SYCAMORE ADDITION TO WICHITA, KANSAS; THENCE BEARING NORTH 67°01'55" EAST ALONG THE NORTHWESTERLY LINE OF SAID LOT 1, SYCAMORE ADDITION FOR A DISTANCE OF 100.01 FEET TO A DEFLECTION IN SAID NORTHWESTERLY LINE OF SAID LOT 1, SYCAMORE ADDITION; THENCE BEARING NORTH 60°07'55" EAST ALONG THE NORTHWESTERLY LINES OF LOTS 1 AND 2 IN SAID SYCAMORE ADDITION FOR A DISTANCE OF 274.60 FEET TO THE NORTHERLY CORNER OF SAID LOT 2, SYCAMORE ADDITION, BEING A DEFLECTION IN THE SOUTHWESTERLY RIGHT OF WAY LINE OF MCLEAN BOULEVARD AS PLATTED IN SAID RIVER VISTA VILLAGE; THENCE CONTINUING BEARING NORTH 60°07'55" EAST ALONG SAID RIGHT OF WAY LINE OF MCLEAN BOULEVARD FOR A DISTANCE OF 14.84 FEET TO THE POINT OF BEGINNING, SAID TRACT 2 CONTAINING 2.60 ACRES, MORE OR LESS (113,127 SQUARE FEET, MORE OR LESS).

A DRAINAGE PLAN HAS BEEN APPROVED FOR THIS PLAT. ALL DRAINAGE EASEMENTS, RIGHTS-OF-WAY, OR RESERVES SHALL REMAIN AT ESTABLISHED GRADES AND UNOBSTRUCTED TO ALLOW FOR THE CONVEYANCE OF STORMWATER, UNLESS MODIFIED WITH THE APPROVAL OF THE CITY ENGINEER.

KNOW ALL MEN BY THESE PRESENTS THAT WE, THE UNDERSIGNED PROPERTY OWNERS OF THE LAND AS ABOVE SET FORTH IN THE SURVEYOR'S CERTIFICATE, HAVE CAUSED THE LAND TO BE SURVEYED AND PLATTED INTO LOTS AND BLOCKS, THE SAME TO BE KNOWN AS ADVANCED LEARNING LIBRARY ADDITION, TO WICHITA, SEDGWICK COUNTY, KANSAS.

OWNER: CITY OF WICHITA, KANSAS, A MUNICIPAL CORPORATION

JEFF LONGWELL, MAYOR

STATE OF KANSAS }
COUNTY OF SEDGWICK } SS

THIS INSTRUMENT WAS ACKNOWLEDGED BEFORE ME THIS _____ DAY OF _____, 2015, BY JEFF LONGWELL, MAYOR OF THE CITY OF WICHITA, KANSAS, A MUNICIPAL CORPORATION.

_____, NOTARY PUBLIC

MY APPOINTMENT EXPIRES _____

THIS PLAT OF ADVANCED LEARNING LIBRARY ADDITION HAS BEEN SUBMITTED TO AND APPROVED BY THE WICHITA-SEDGWICK COUNTY METROPOLITAN AREA PLANNING COMMISSION, WICHITA, KANSAS, APPROVED THE _____ DAY OF _____, 2015.

_____, CHAIR

CAROL CHAPMAN NEUGENT

_____, SECRETARY

DALE MILLER

REVIEWED IN ACCORDANCE WITH K.S.A. 58-2005 ON THIS _____ DAY OF _____, 2015.

TRICIA L. ROBELLO, LS #1246
DEPUTY COUNTY SURVEYOR
SEDGWICK COUNTY KANSAS

THIS PLAT IS APPROVED AND ALL DEDICATIONS SHOWN HEREON ACCEPTED BY THE CITY COUNCIL OF THE CITY OF WICHITA, KANSAS, THIS _____ DAY OF _____, 2015.

_____, MAYOR

JEFF LONGWELL

_____, CITY CLERK

KAREN SUBLETT

ENTERED ON TRANSFER RECORD THIS _____ DAY OF _____, 2015.

_____, COUNTY CLERK

KELLY ARNOLD


THIS IS TO CERTIFY THAT THIS INSTRUMENT WAS FILED FOR RECORD IN THE REGISTER OF DEEDS OFFICE AT _____ M., ON THE _____ DAY OF _____, 2015.

_____, REGISTER OF DEEDS

BILL MEEK

_____, DEPUTY

TONYA BUCKINGHAM

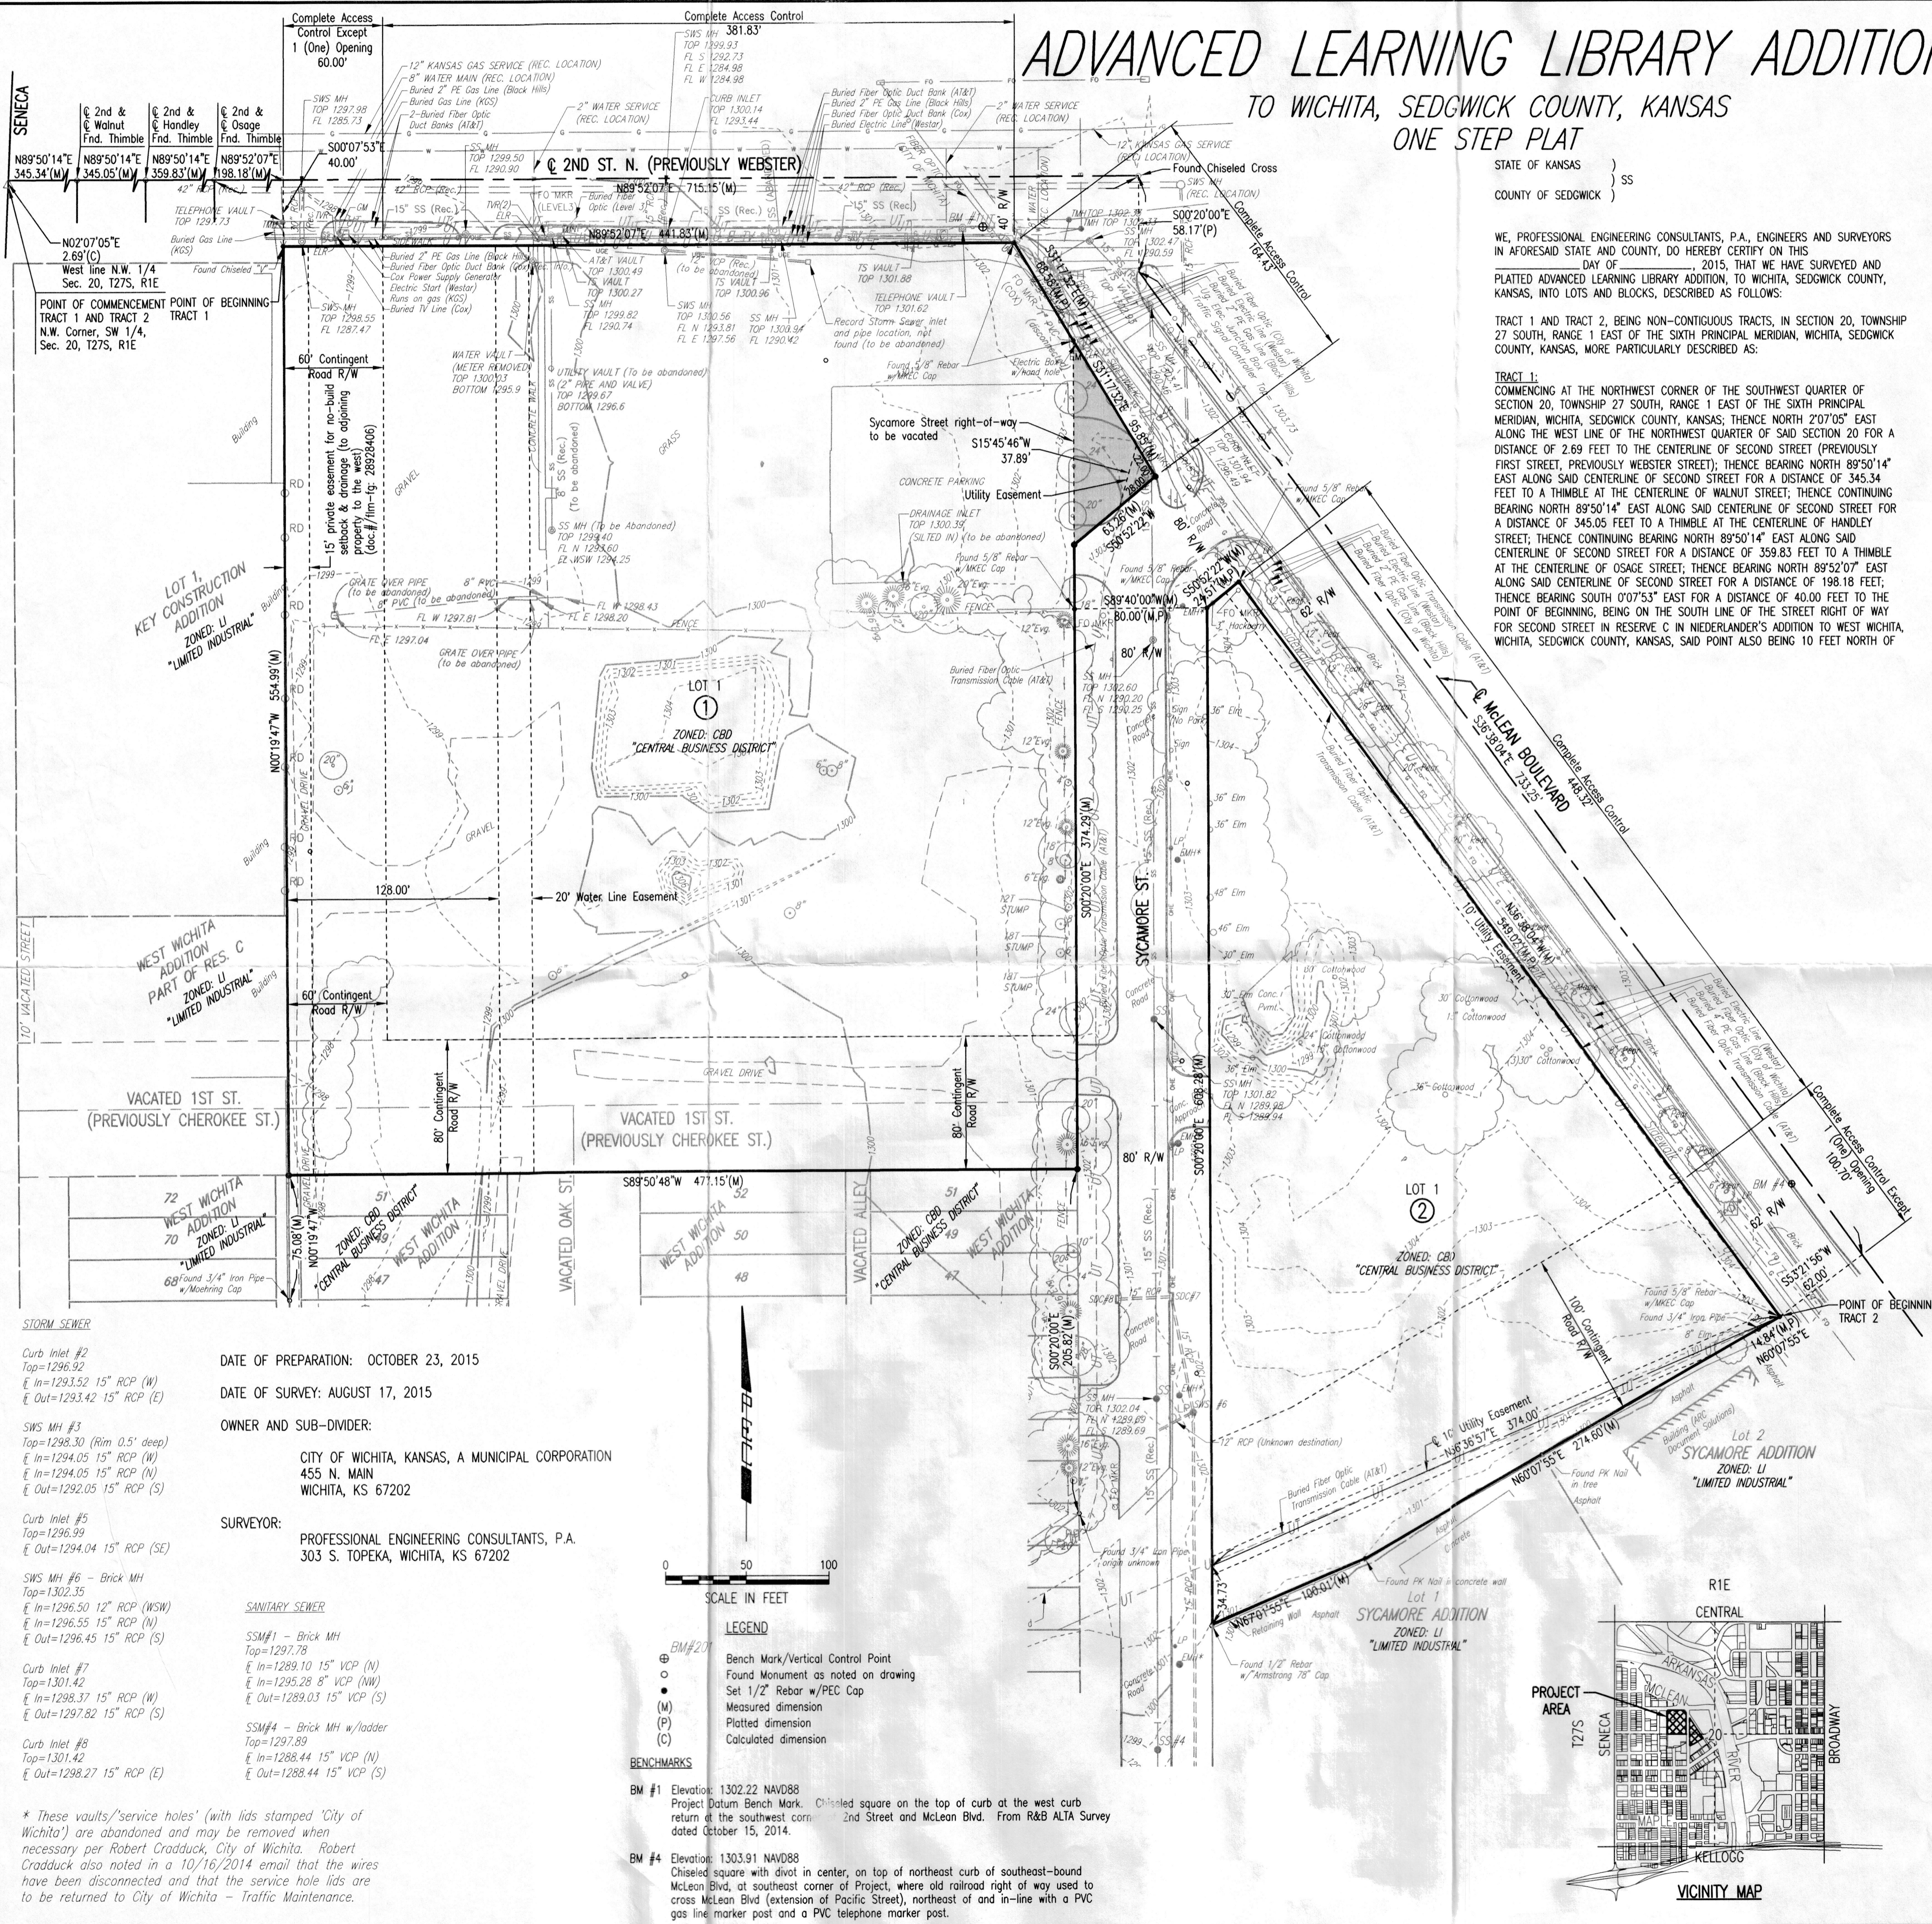

STORM SEWER
Curb Inlet #2
Top=1296.92
In=1293.52 15" RCP (W)
Out=1293.42 15" RCP (E)

SWS MH #3
Top=1298.30 (Rim 0.5' deep)
In=1294.05 15" RCP (W)
In=1294.05 15" RCP (N)
Out=1292.05 15" RCP (S)

Curb Inlet #5
Top=1296.99
Out=1294.04 15" RCP (SE)

SWS MH #6 - Brick MH
Top=1302.35
In=1296.50 12" RCP (WSW)
In=1296.55 15" RCP (N)
Out=1296.45 15" RCP (S)

Curb Inlet #7
Top=1301.42
In=1298.37 15" RCP (W)
Out=1297.82 15" RCP (S)


Curb Inlet #8
Top=1301.42
Out=1298.27 15" RCP (E)

SANITARY SEWER
SSM#1 - Brick MH
Top=1297.78
In=1289.10 15" VCP (N)
In=1295.28 8" VCP (NW)
Out=1289.03 15" VCP (S)

SSM#4 - Brick MH w/lodder
Top=1297.89
In=1288.44 15" VCP (N)
Out=1288.44 15" VCP (S)

* These vaults/service holes (with lids stamped 'City of Wichita') are abandoned and may be removed when necessary per Robert Craddock, City of Wichita. Robert Craddock also noted in a 10/16/2014 email that the wires have been disconnected and that the service hole lids are to be returned to City of Wichita - Traffic Maintenance.

DATE OF PREPARATION: OCTOBER 23, 2015
DATE OF SURVEY: AUGUST 17, 2015
OWNER AND SUB-DIVIDER:
CITY OF WICHITA, KANSAS, A MUNICIPAL CORPORATION
455 N. MAIN
WICHITA, KS 67202
SURVEYOR:
PROFESSIONAL ENGINEERING CONSULTANTS, P.A.
303 S. TOPEKA, WICHITA, KS 67202

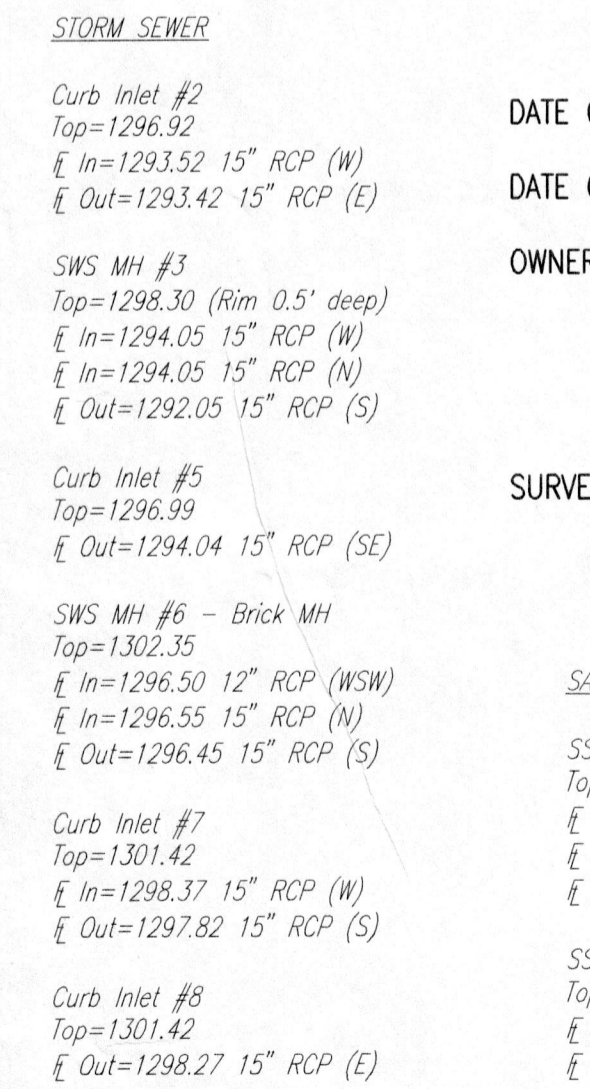

LEGEND
BM#207
● Bench Mark/Vertical Control Point
○ Found Monument as noted on drawing
● Set 1/2" Rebar w/PEC Cap
○ Measured dimension
○ Platted dimension
○ Calculated dimension

BENCHMARKS
BM #1 Elevation: 1302.22 NAVD88
Project Datum Bench Mark. Chiseled square on the top of curb at the west curb return at the southwest corner of 2nd Street and McLean Blvd. From R&B ALTA Survey dated October 15, 2014.
BM #4 Elevation: 1303.91 NAVD88
Chiseled square with divot in center, on top of northeast curb of southeast-bound McLean Blvd. at southeast corner of Project, where old railroad right of way used to cross McLean Blvd (extension of Pacific Street), northeast of and in-line with a PVC gas line marker post and a PVC telephone marker post.

