
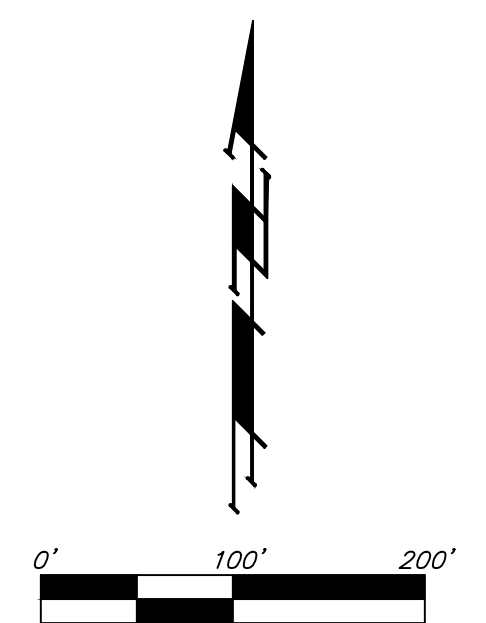
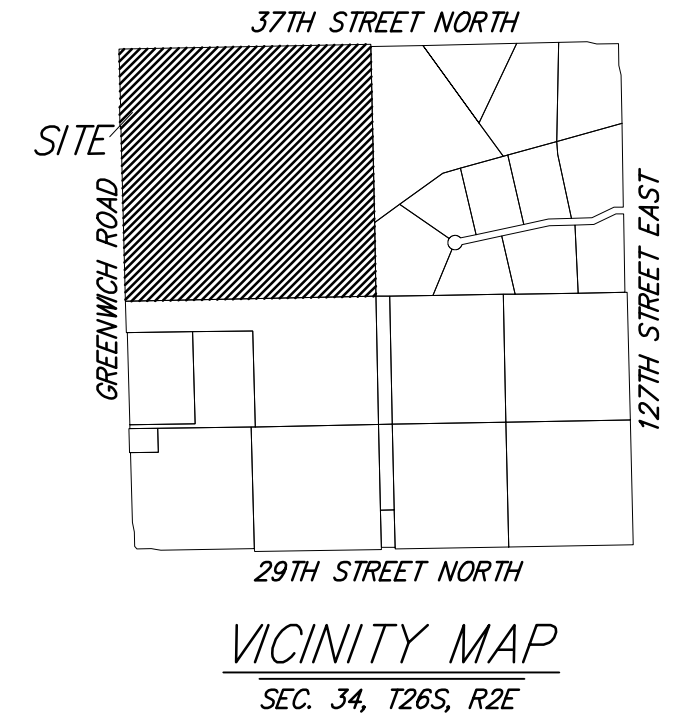


UTILITY CONCEPT  
**BROOKFIELD 2ND ADDITION**  
 WICHITA, SEDGWICK COUNTY, KANSAS

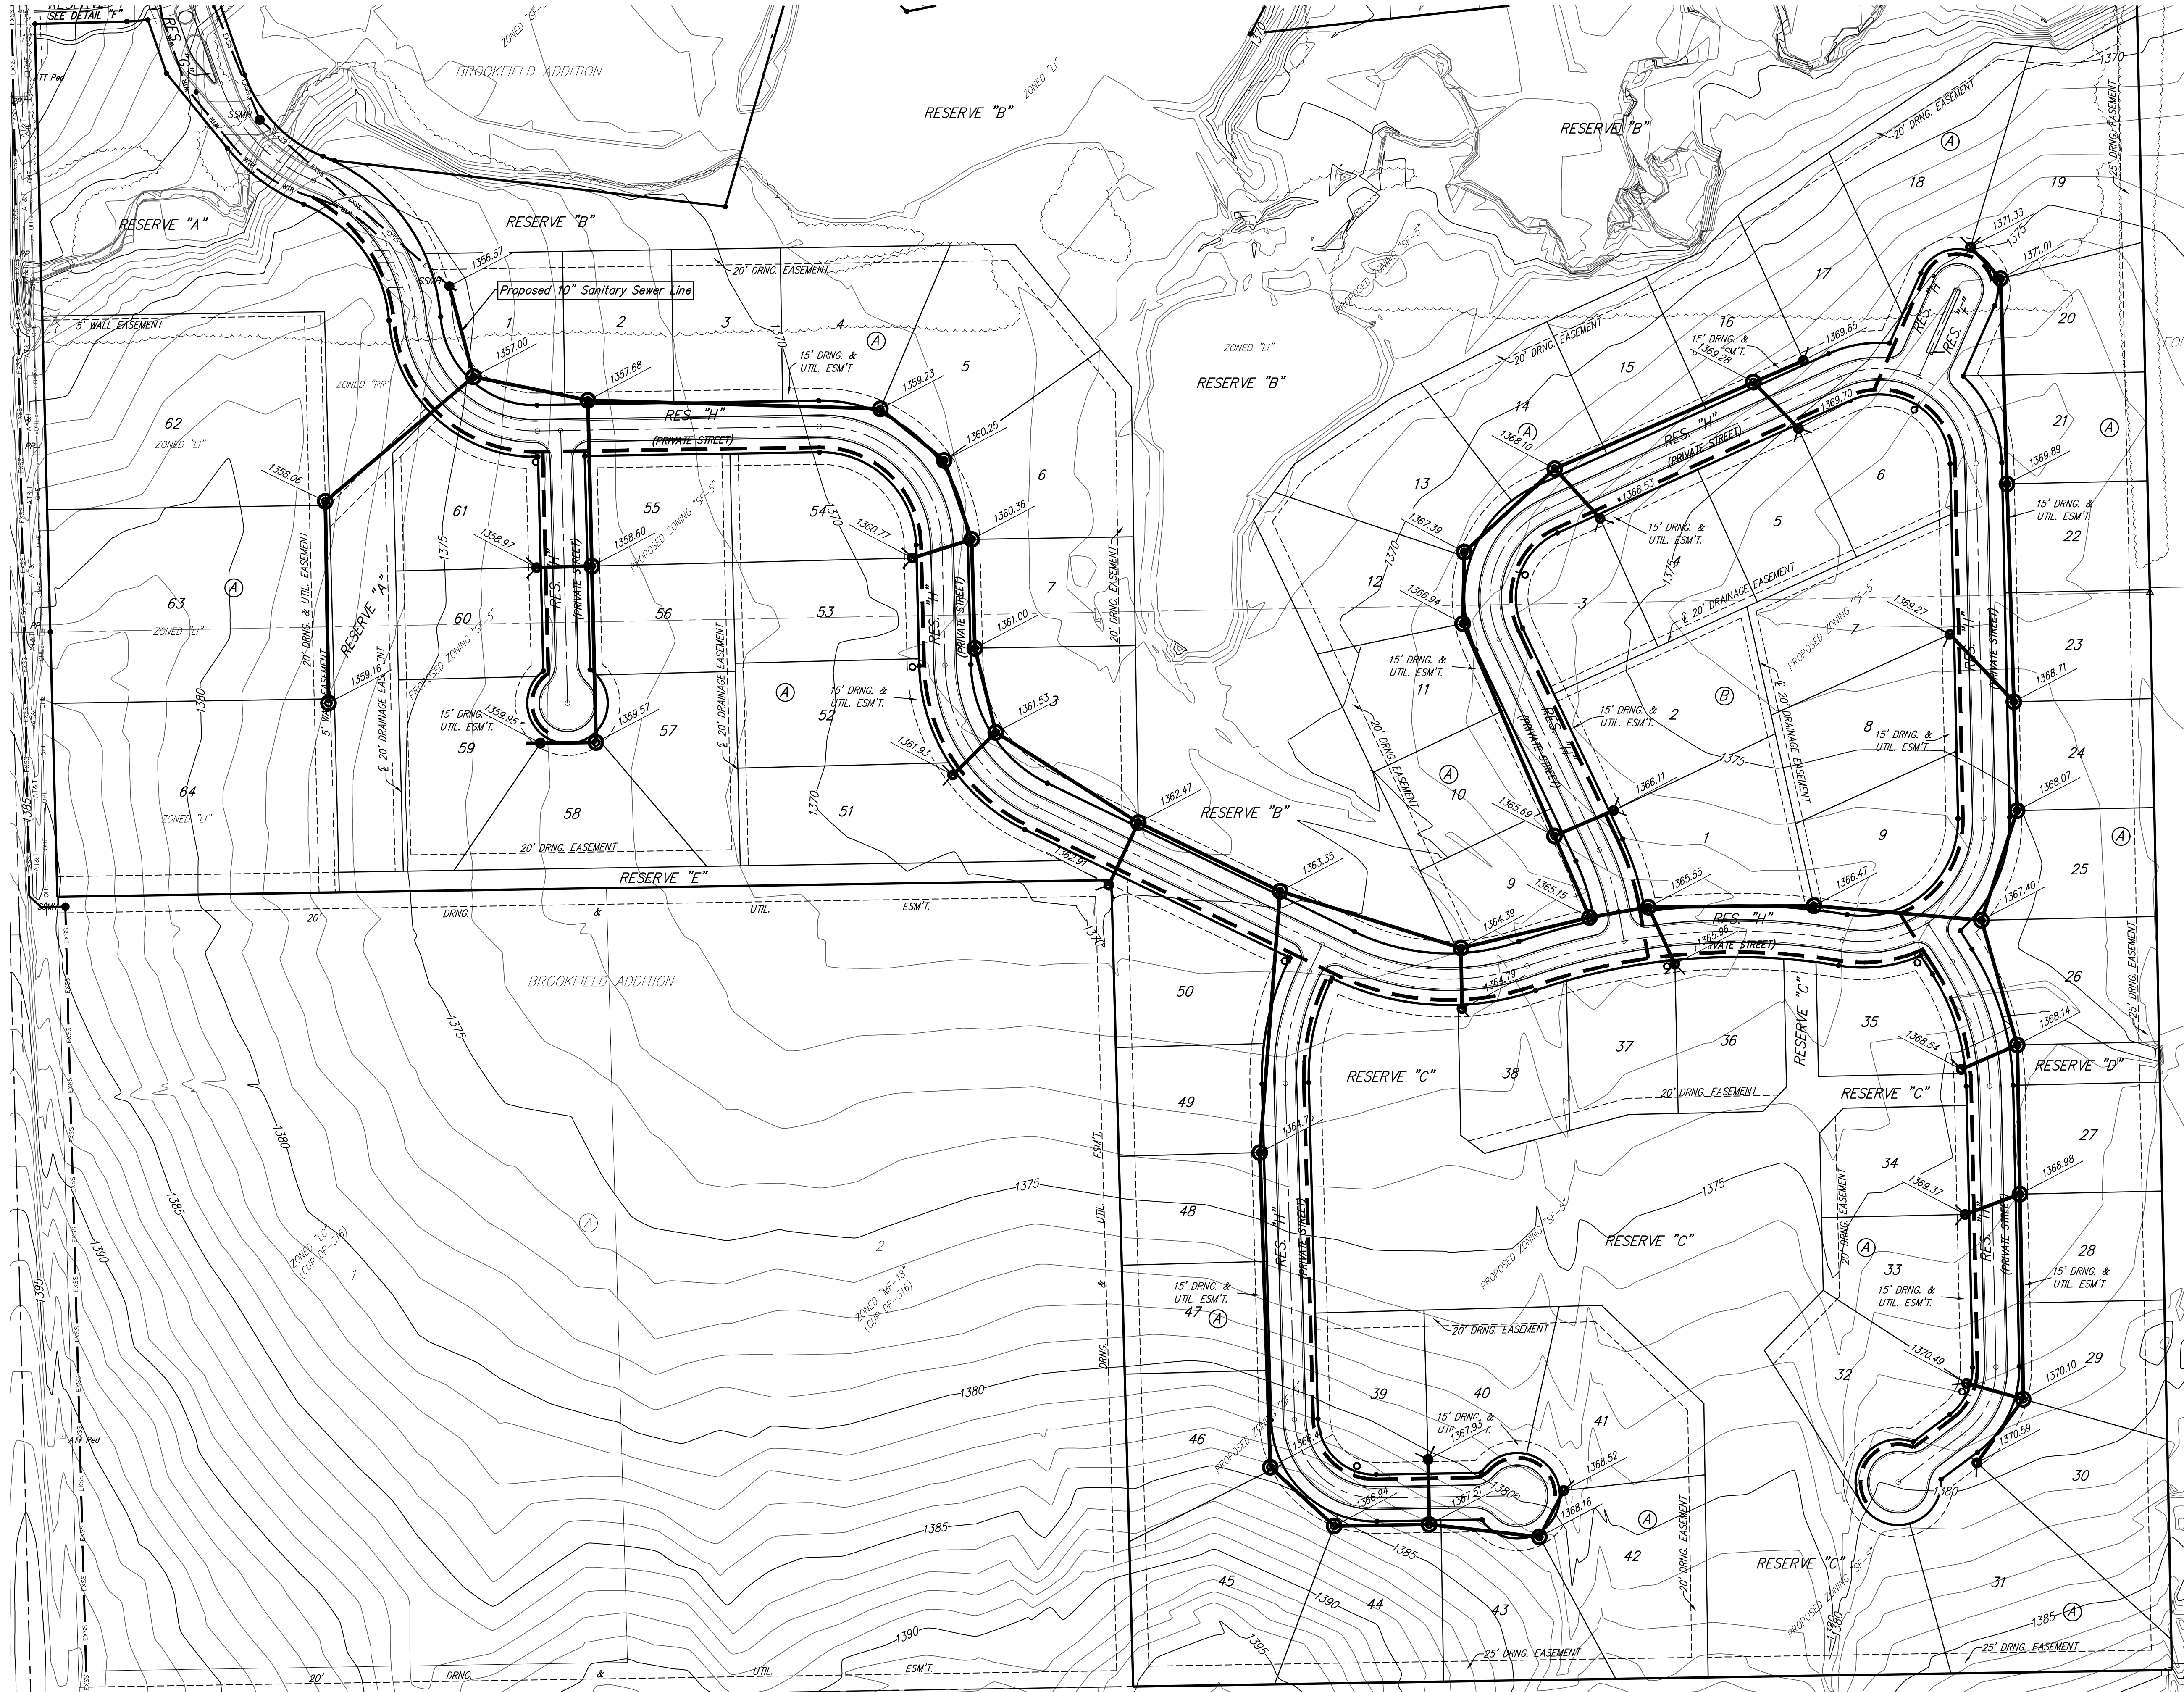

**LEGEND**

|  |   |
|--|---|
|  | Proposed Water Line<br>(8" Unless Noted Otherwise)          |
|  | Existing Water Line<br>(8" Unless Noted Otherwise)          |
|  | Proposed Fire Hydrant                                       |
|  | Proposed Sanitary Sewer Line<br>(8" Unless Noted Otherwise) |
|  | Existing Sanitary Sewer Line<br>(8" Unless Noted Otherwise) |
|  | Existing Sanitary Sewer Manhole                             |
|  | Proposed Sanitary Sewer Manhole                             |
|  | Proposed Sanitary Sewer Cleanout                            |
|  | Proposed Sanitary Sewer Flow                                |

**UTILITY CONCEPT**  
**BROOKFIELD 2ND ADDITION**